


PART OF S.W. 1/4 OF SEC. 22, T.6N., R.1.W., SL.B. & M.
ORCHARD PARK ESTATES NO. 1

IN OGDEN CITY
SCALE: 1" = 60'

TAXING UNIT: 25

SEE PAGE 72

PT. OF. BEG.: S.89°46'E. 272.25' AND
S0°31'W 550.92' FROM N.W. COR.
OF S.W 1/4 SEC. 22

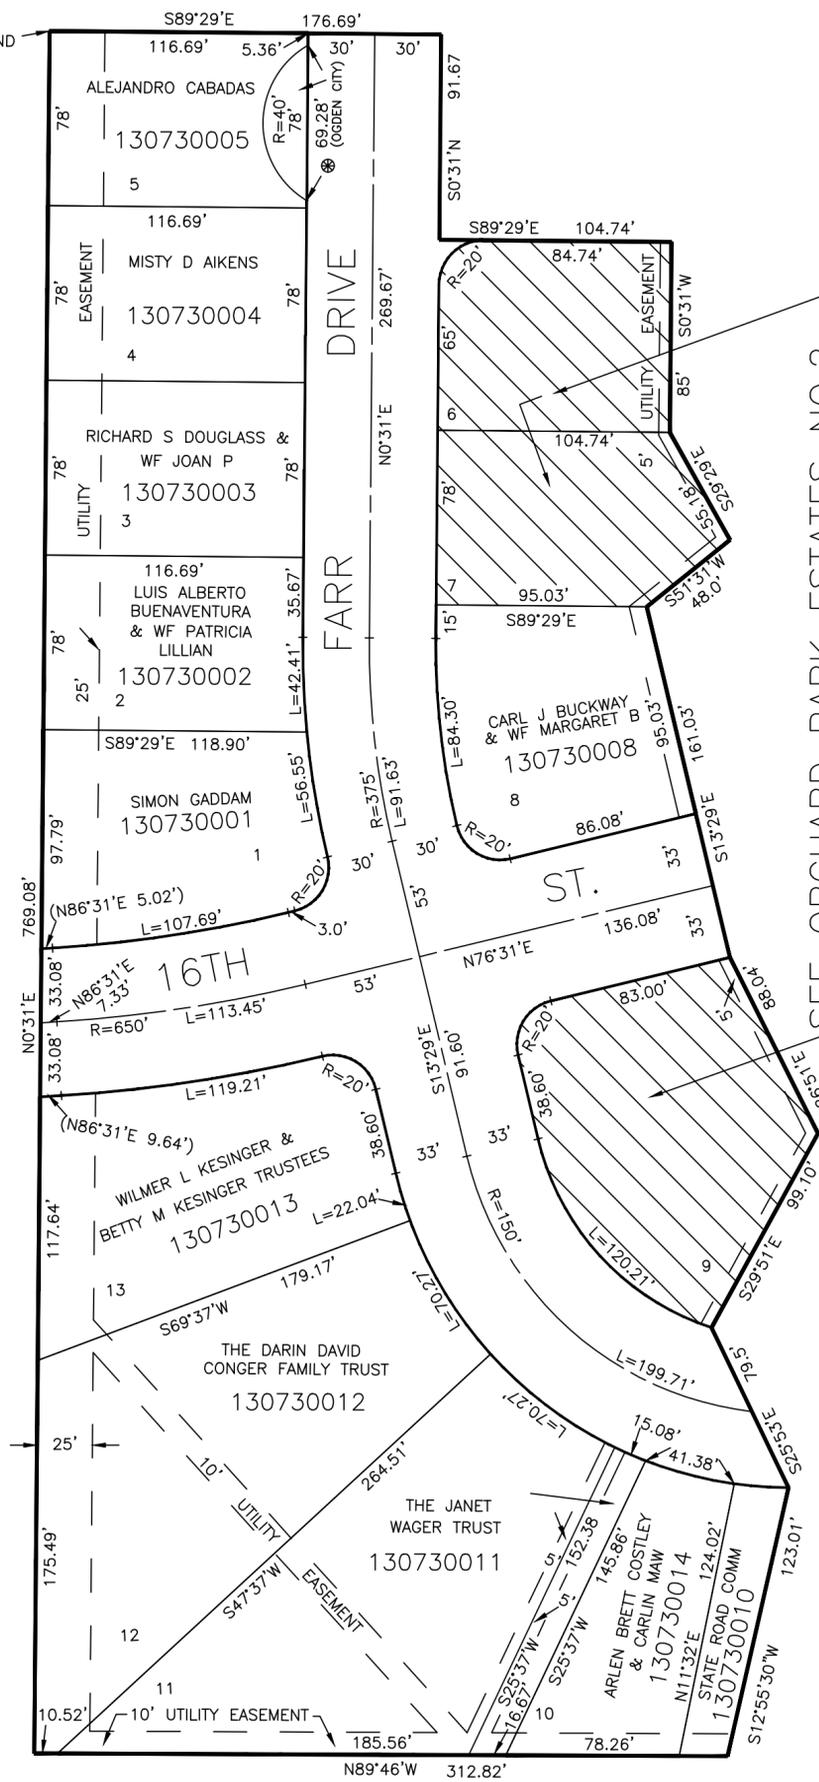

SEE ORCHARD PARK ESTATES NO. 2
PAGE 130

SEE PAGE 72

⊗ TEMPORARY PUBLIC TURNAROUND
(712-249)

FOR COMPLETE ENG DATA SEE
ORIGINAL DEDICATION PLAT IN
BOOK 13, PAGE 6 OF RECORDS.

SEE PAGE 72