

SECTION 23, T.6 N., R.1W., S.L.B.&M.

IN OGDEN CITY & RANDALL DISTRICT

TAXING UNITS: 43, 58

SCALE 1"=400'

PREFIX: 13-074

SEE BOOK 11, P. 86

UTAH POWER & LIGHT CO.

0001
TU 58

RAINBOW GARDENS CORPORATION

140.72 AC ± NET

0002
TU 58

OGDEN CITY
0003
TU 58


OGDEN CITY
0004
TU 58

UTAH DEPT. OF
TRANSPORTATION
0015
TU 58

SEE P. 79

OGDEN-BRIGHAM
CANAL DATA -
S. 28° 45' 30" E. 307.8'
S. 4° 24' 30" W. 159.0'
S. 15° 42' E. 74.3'
S. 35° 47' E. 215.9'
R. 375.3' L. 42.6'
S. 42° 13' E. 330.9'
R. 195.9' L. 145.3'
S. 58° 16' W. 40'
R. 175.3' L. 137.9'
S. 42° 13' W. 330.9'
R. 195.9' L. 145.3'
S. 35° 47' W. 159.1'
S. 42° 13' W. 330.9'
R. 195.9' L. 145.3'

HIGHWAY DATA -
S. 35° 20' 54" E. 239.45'
S. 37° 47' 41" E. 213.53'
R. 816.20' L. 595.57'
S. 14° 21' 34" E. 165.1'
S. 20° 27' E. 239.1'
R. 576.2' L. 23.2'
S. 57° 16' 59" W. 240.00'
W. 180.44'
R. 576.20' L. 306.26'
S. 67° 29' 16" W. 114.57'
S. 40° 23' 21" W. 189.99'
S. 33° 14' 50" W. 260.27'

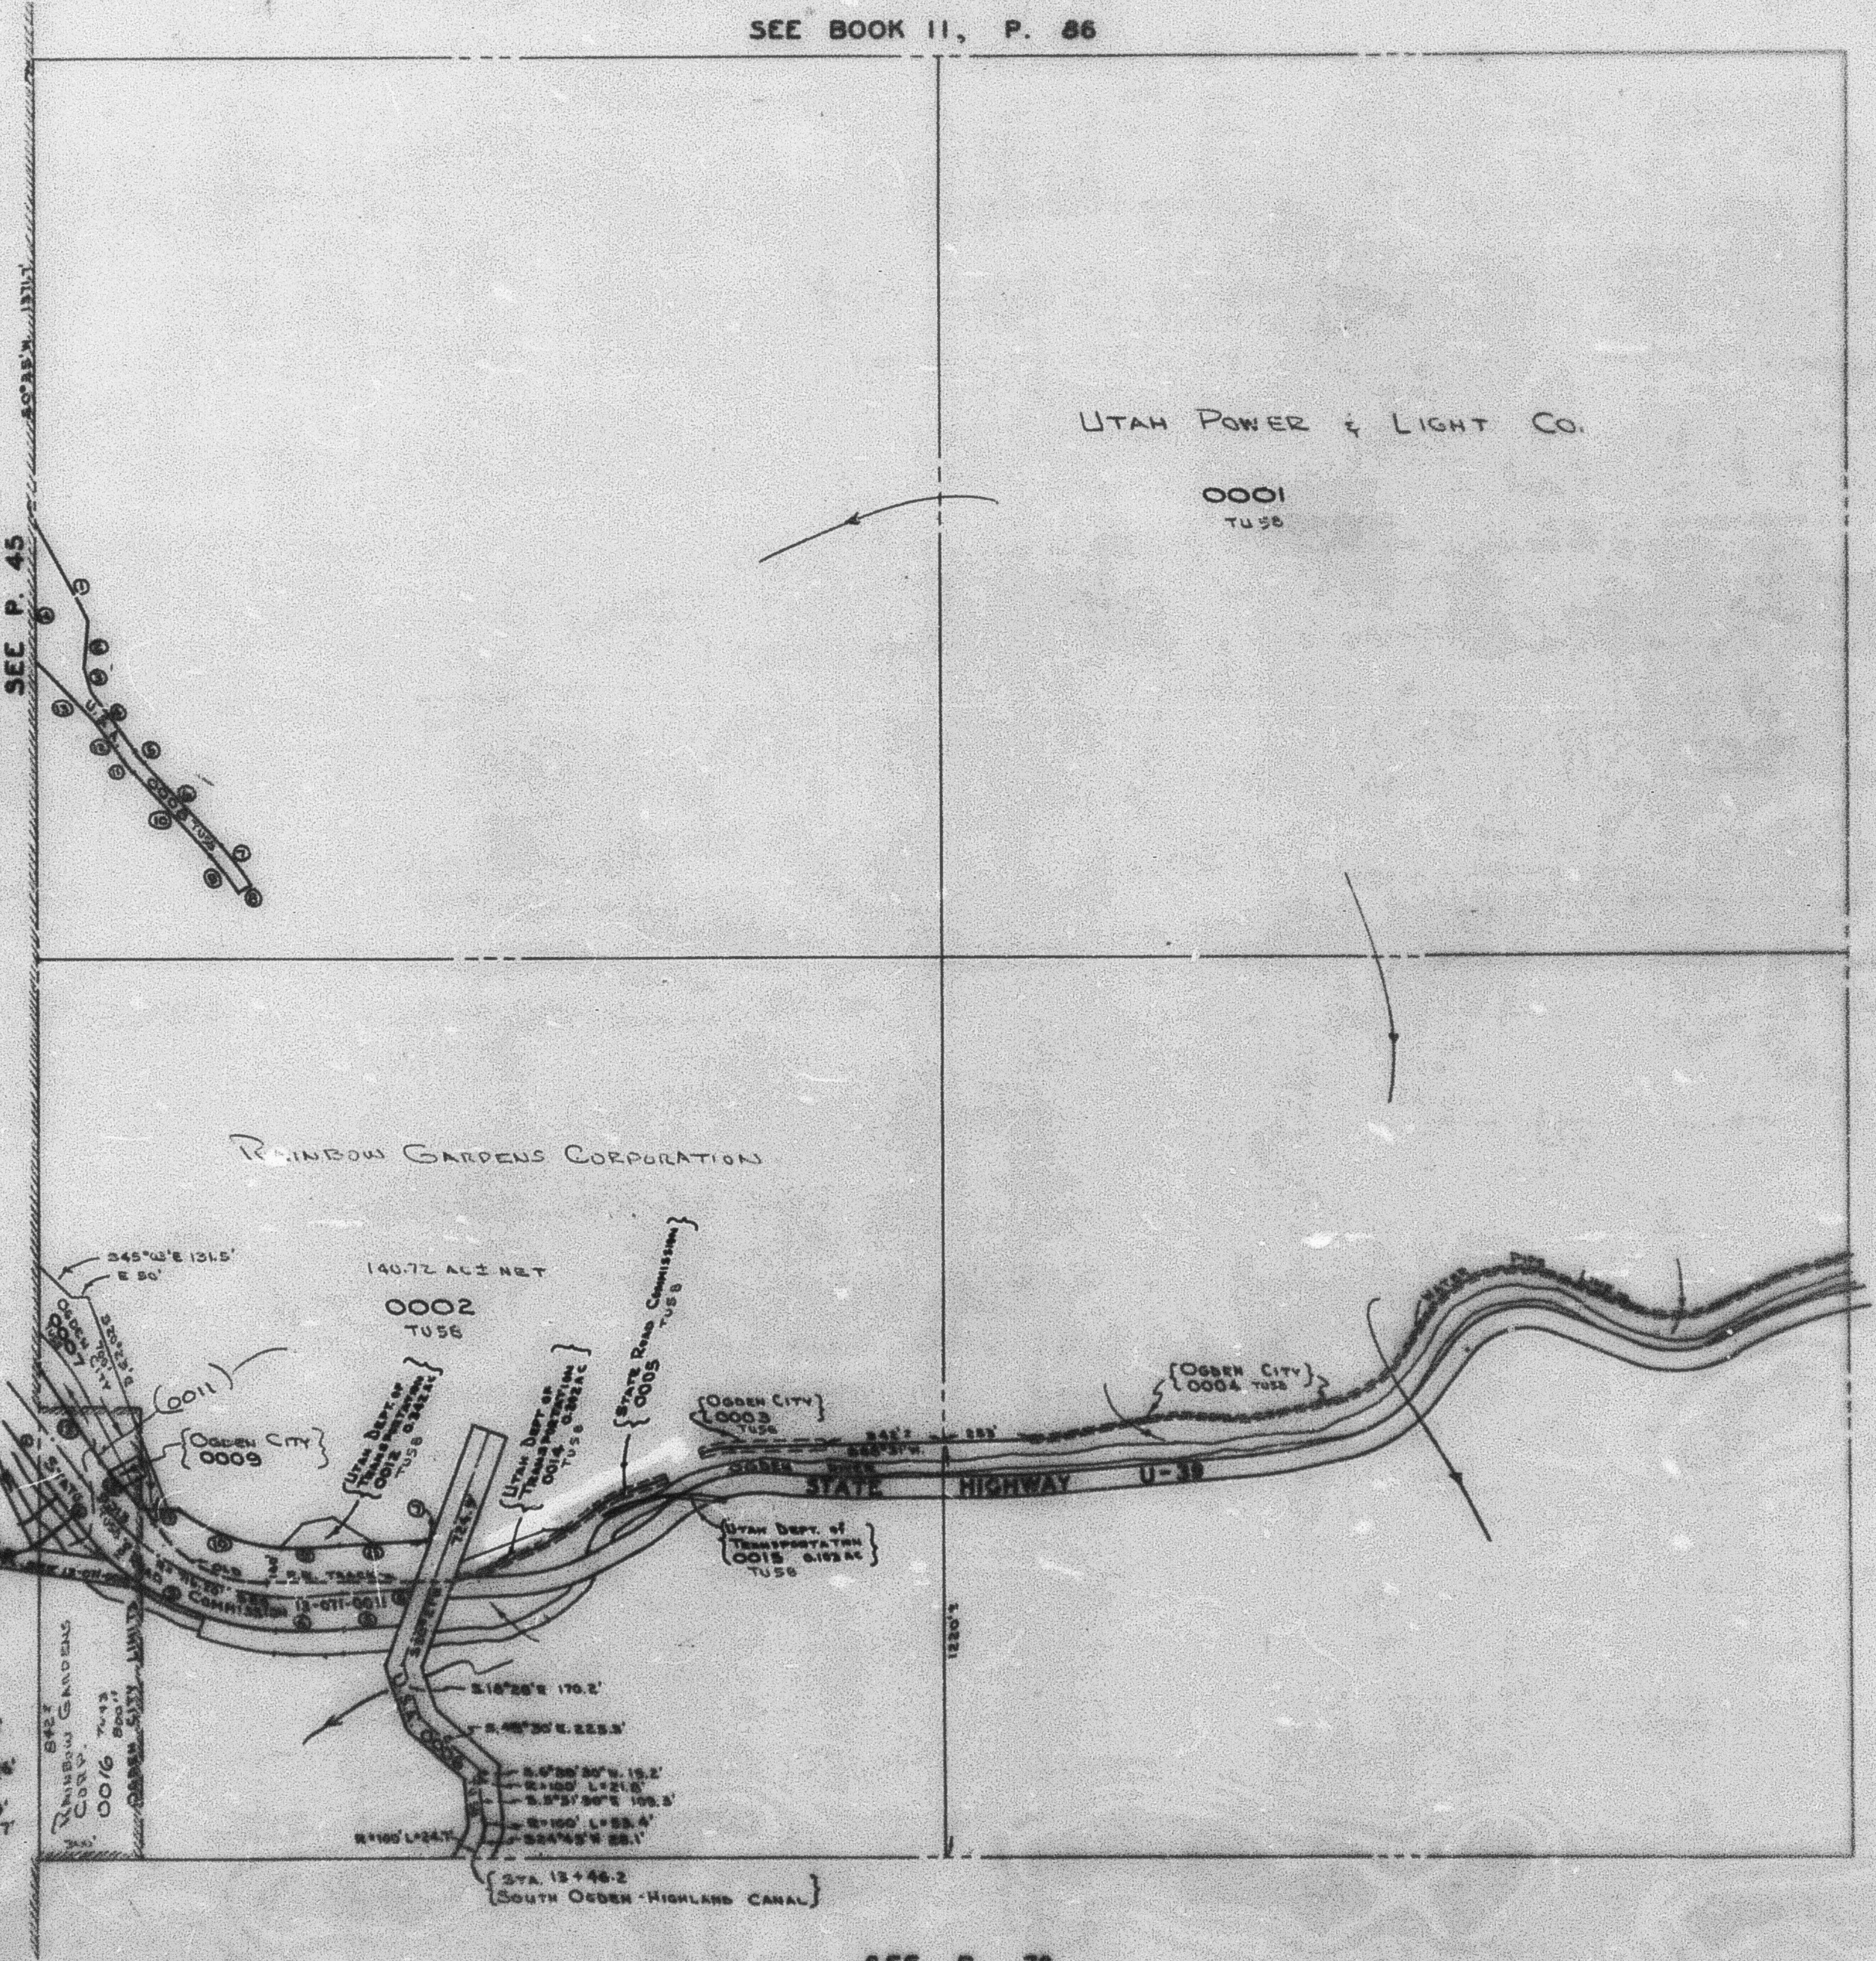

SEE P. 75