

PART OF N.E. 1/4 OF SEC. 27, T.6 N., R.1W.

NOB HILL ADDITION

81


TAXING UNIT: 25

BLOCKS 44 & 45

IN OGDEN CITY

PREFIX: 13-081

SCALE 1" = 50'

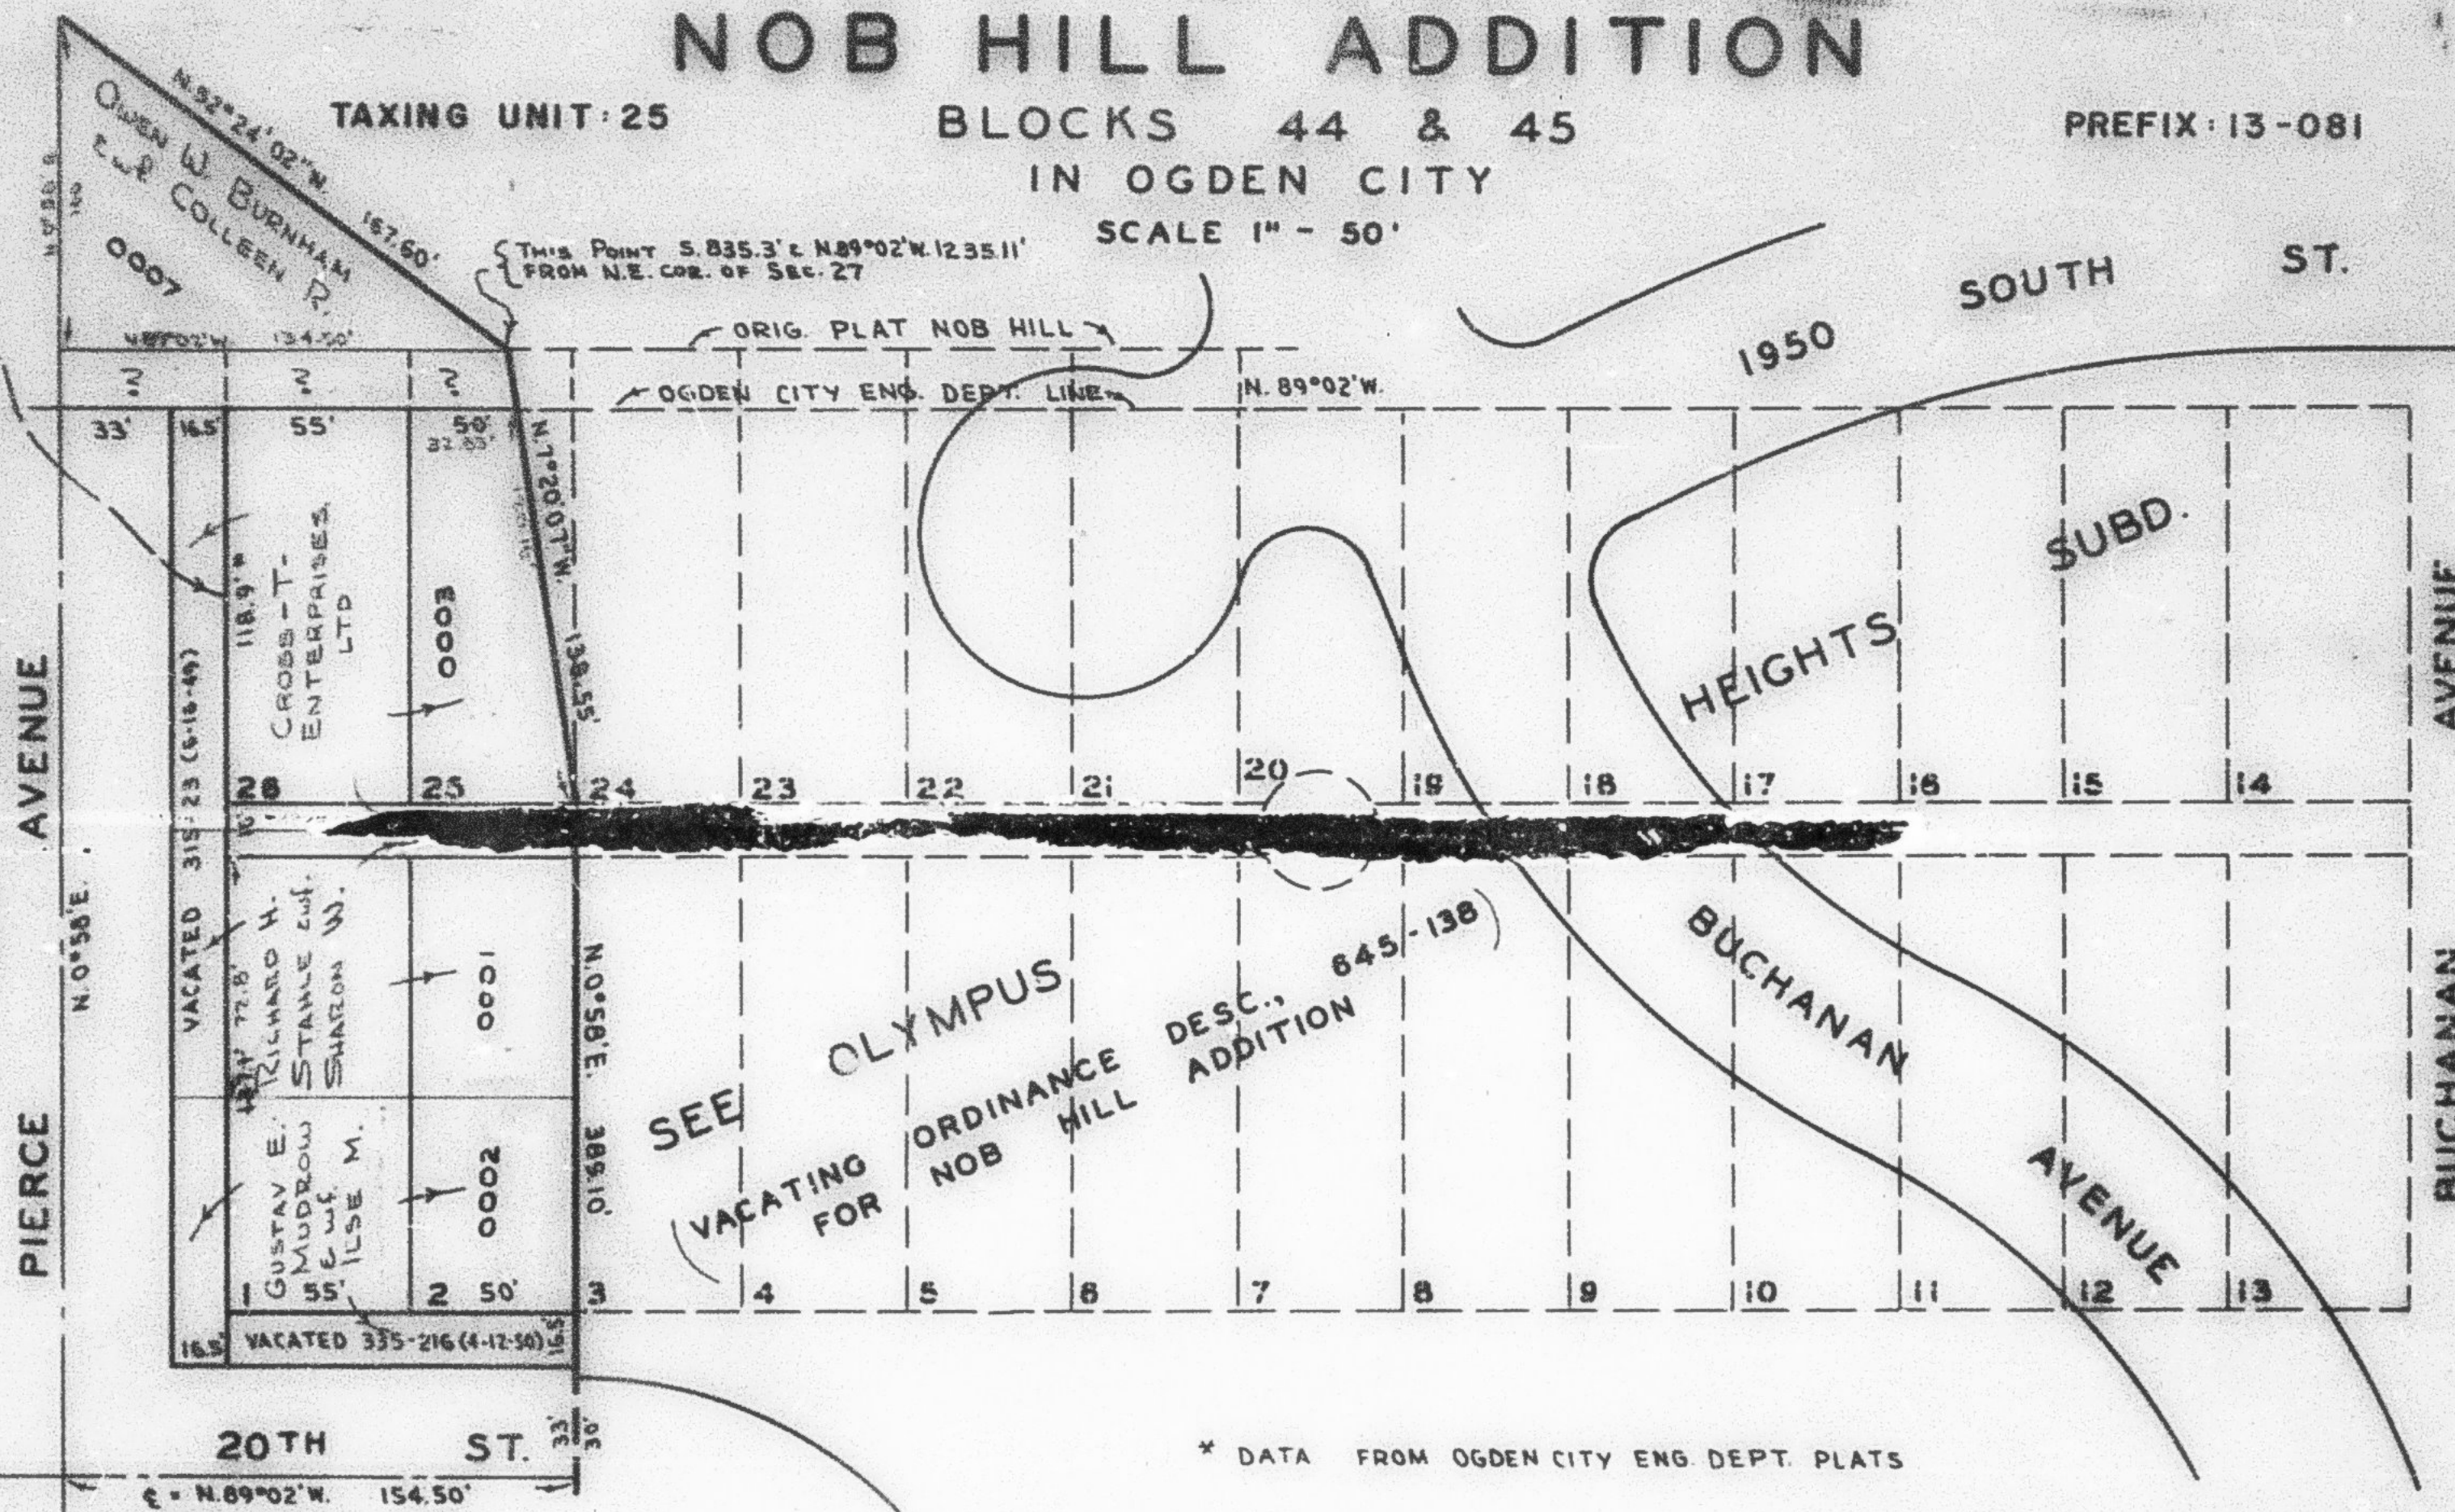

SEE
87

(NOTE: DEDICATION PLAT SHOWS 137 FT
OGDEN CITY ENG. DEPT. PLAT SHOWS 118.9 FT)

PIERCE AVENUE

N. 0°56'E.

20TH ST.

E. = N. 89°02'W. 154.50'

SEE PAGE 110


* DATA FROM OGDEN CITY ENG. DEPT. PLATS

BUCHANAN AVENUE

SEE DRAWING BELOW LEFT

BUCHANAN AVENUE

SEE DRAWING ABOVE RIGHT

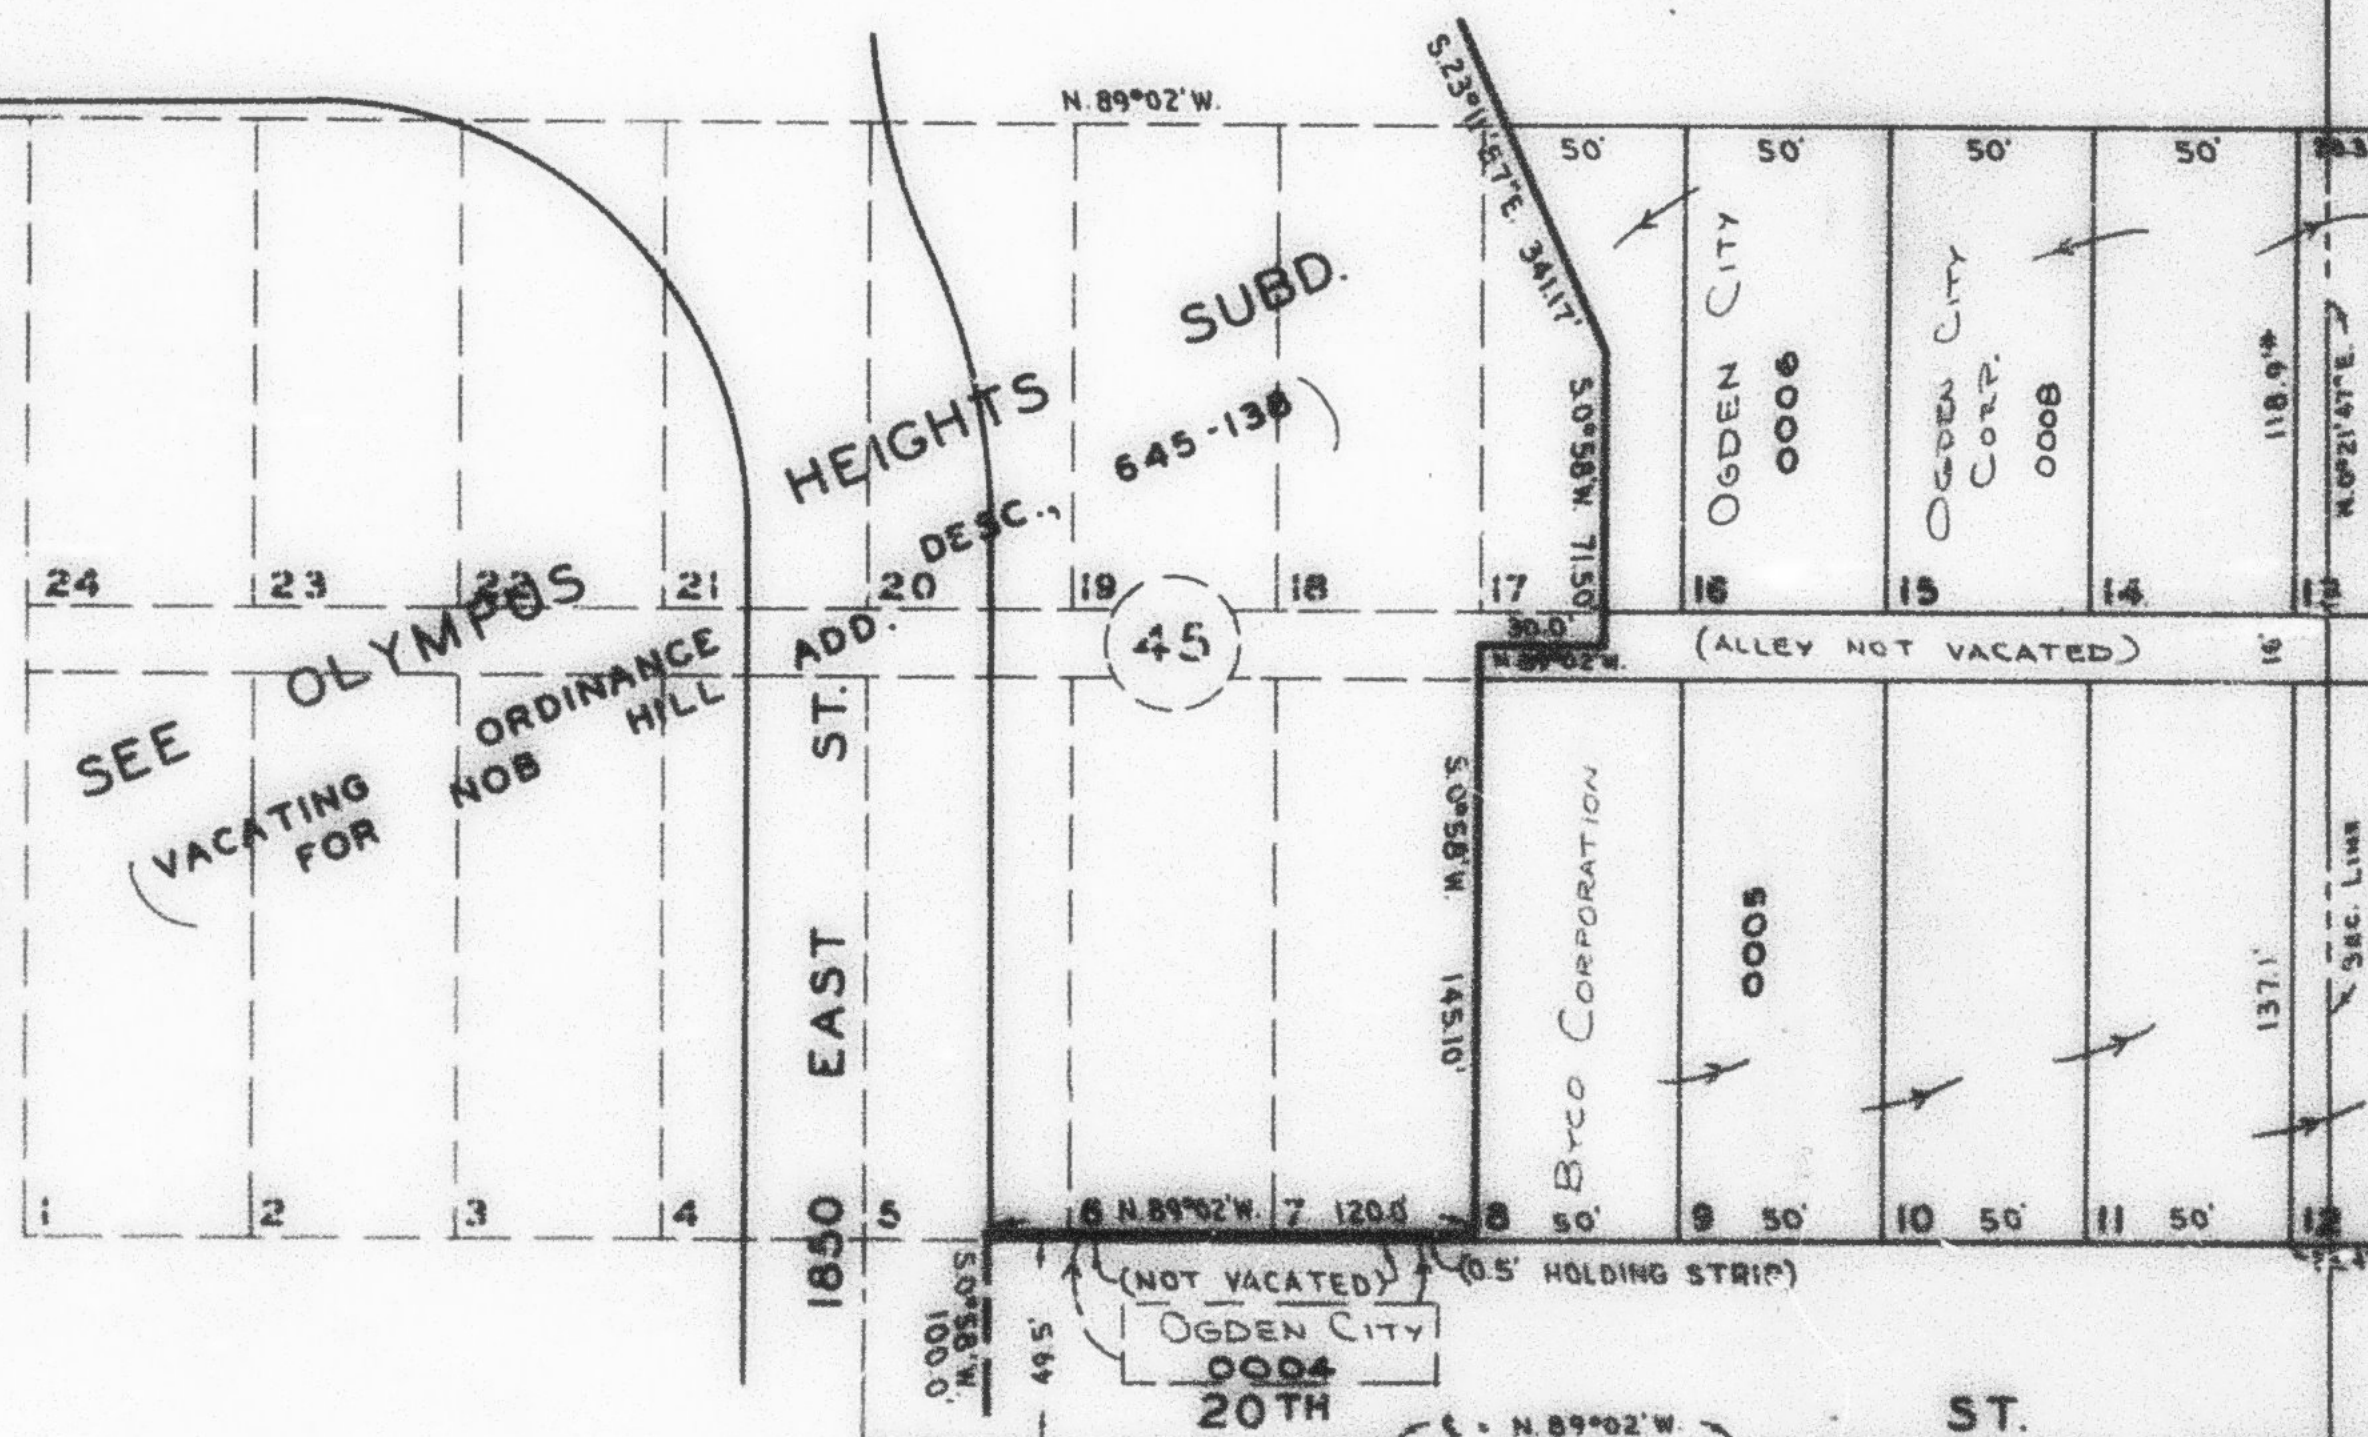

SEE
PAGE
79

13

SEE PAGE 111

R.B. 10-64