


PART OF N.E. 1/4 OF SEC. 27, T.6 N., R.1 W. **NOB HILL ADDITION**

TAXING UNIT 25

BLOCKS 44 & 45
 IN OGDEN CITY

PREFIX 15-081

SCALE 1" = 50'

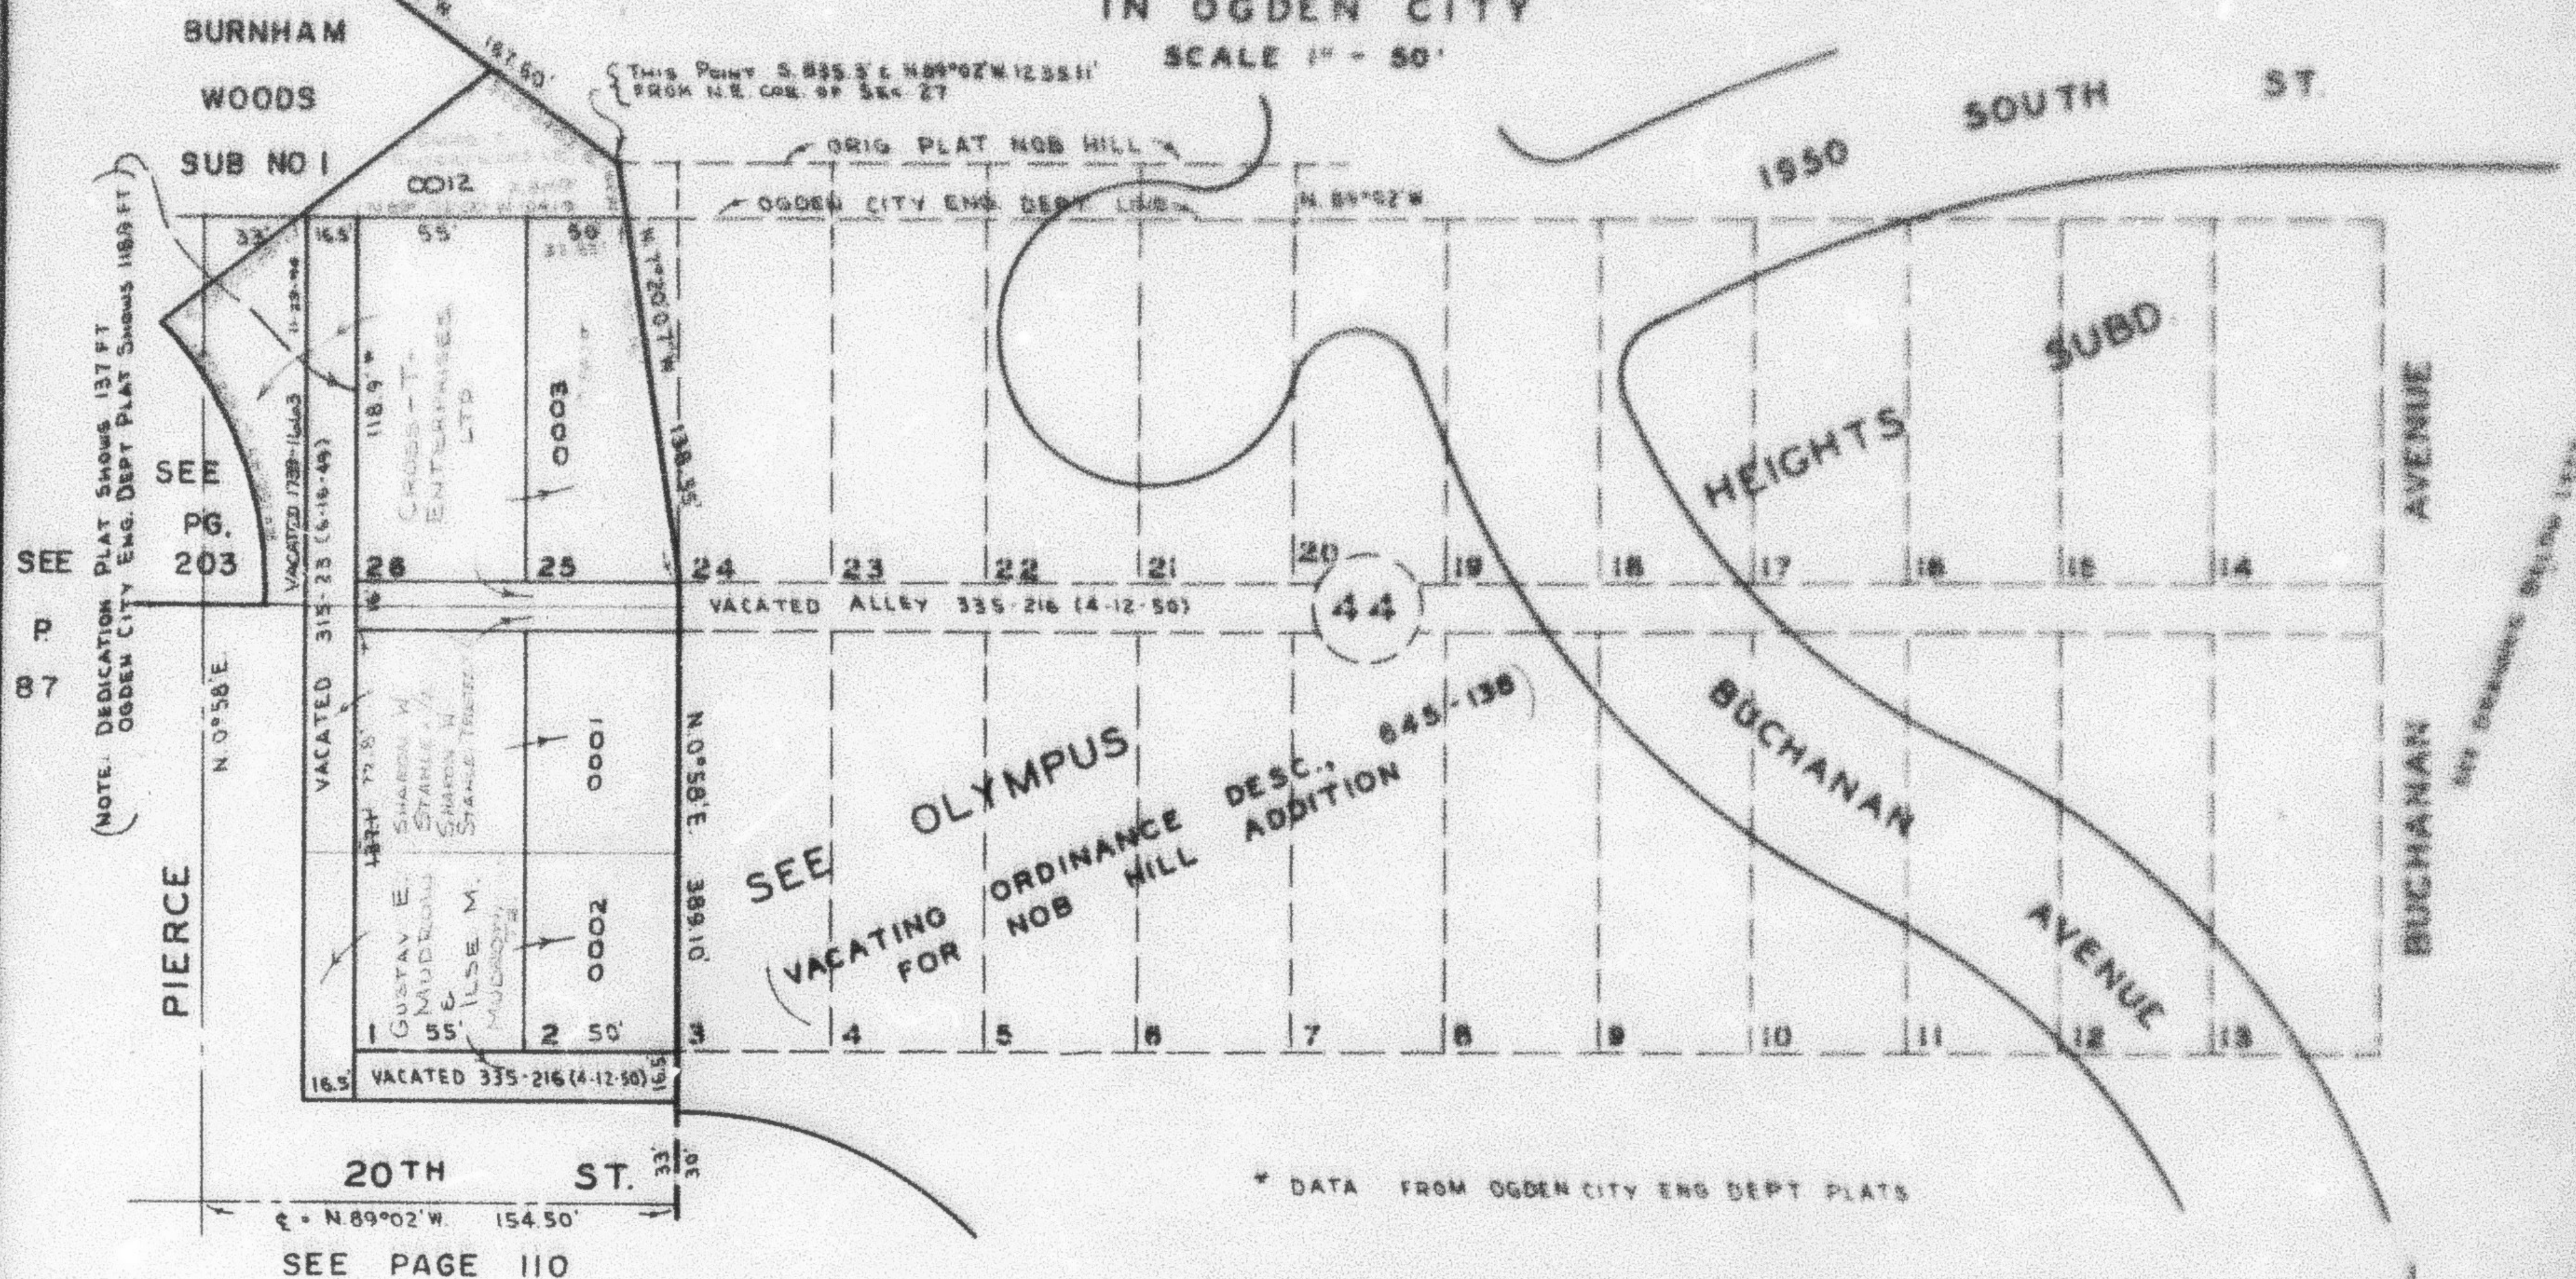

SEE DRAWING ABOVE RIGHT

BUCHANAN AVENUE

SEE OLYMPUS
 (VACATING FOR
 ORDINANCE
 NOB HILL)

HEIGHTS
 DESC. 845-138

1850 EAST ST.

SUBD.

DESC. 845-138

45

GYCO SUBDIVISION
 SEE PAGE 193

(ALLEY NOT VACATED)

OGDEN CITY

OGD 6

OGD 6

OGD 6

OGD 6

OGD 6

OGD 6

OGD 6

OGD 6

OGD 6

OGD 6

OGD 6

OGD 6

SEE PAGE 79