

PART OF THE NE.1/4, OF SEC. 27, T.6N., R.1W., S.L.B. & M.
NOB HILL ADDITION

BURNHAM WODDS

TAXING UNIT: 25

IN OGDEN CITY

SUB. NO. 1

SCALE 1" = 50'

SEE PAGE

203

THIS POINT S 835.3' & N 89'02" W 1235.11'
FROM THE NE COR OF SEC. 27

OGDEN CITY ENG. DEPT. LINE

VACATED 4/12/50 (335-216)

SEE OLYMPUS
HEIGHTS SUB

(VACATING ORDINANCE DESC. 645-138
FOR NOB HILL ADDITION)

VACATED 4/12/50
(335-216)

SEE PAGE 110

SEE PAGE 87


SEE ABOVE RIGHT

SEE BELOW LEFT

SEE PAGE 79

FOR COMPLETE ENG DATA SEE
ORIGINAL DEDICATION PLAT IN
BOOK 6, PAGE 1 OF RECORDS.

- OGDEN CITY ENG. DEPT. PLATS
- * ORIG. DED. PLAT

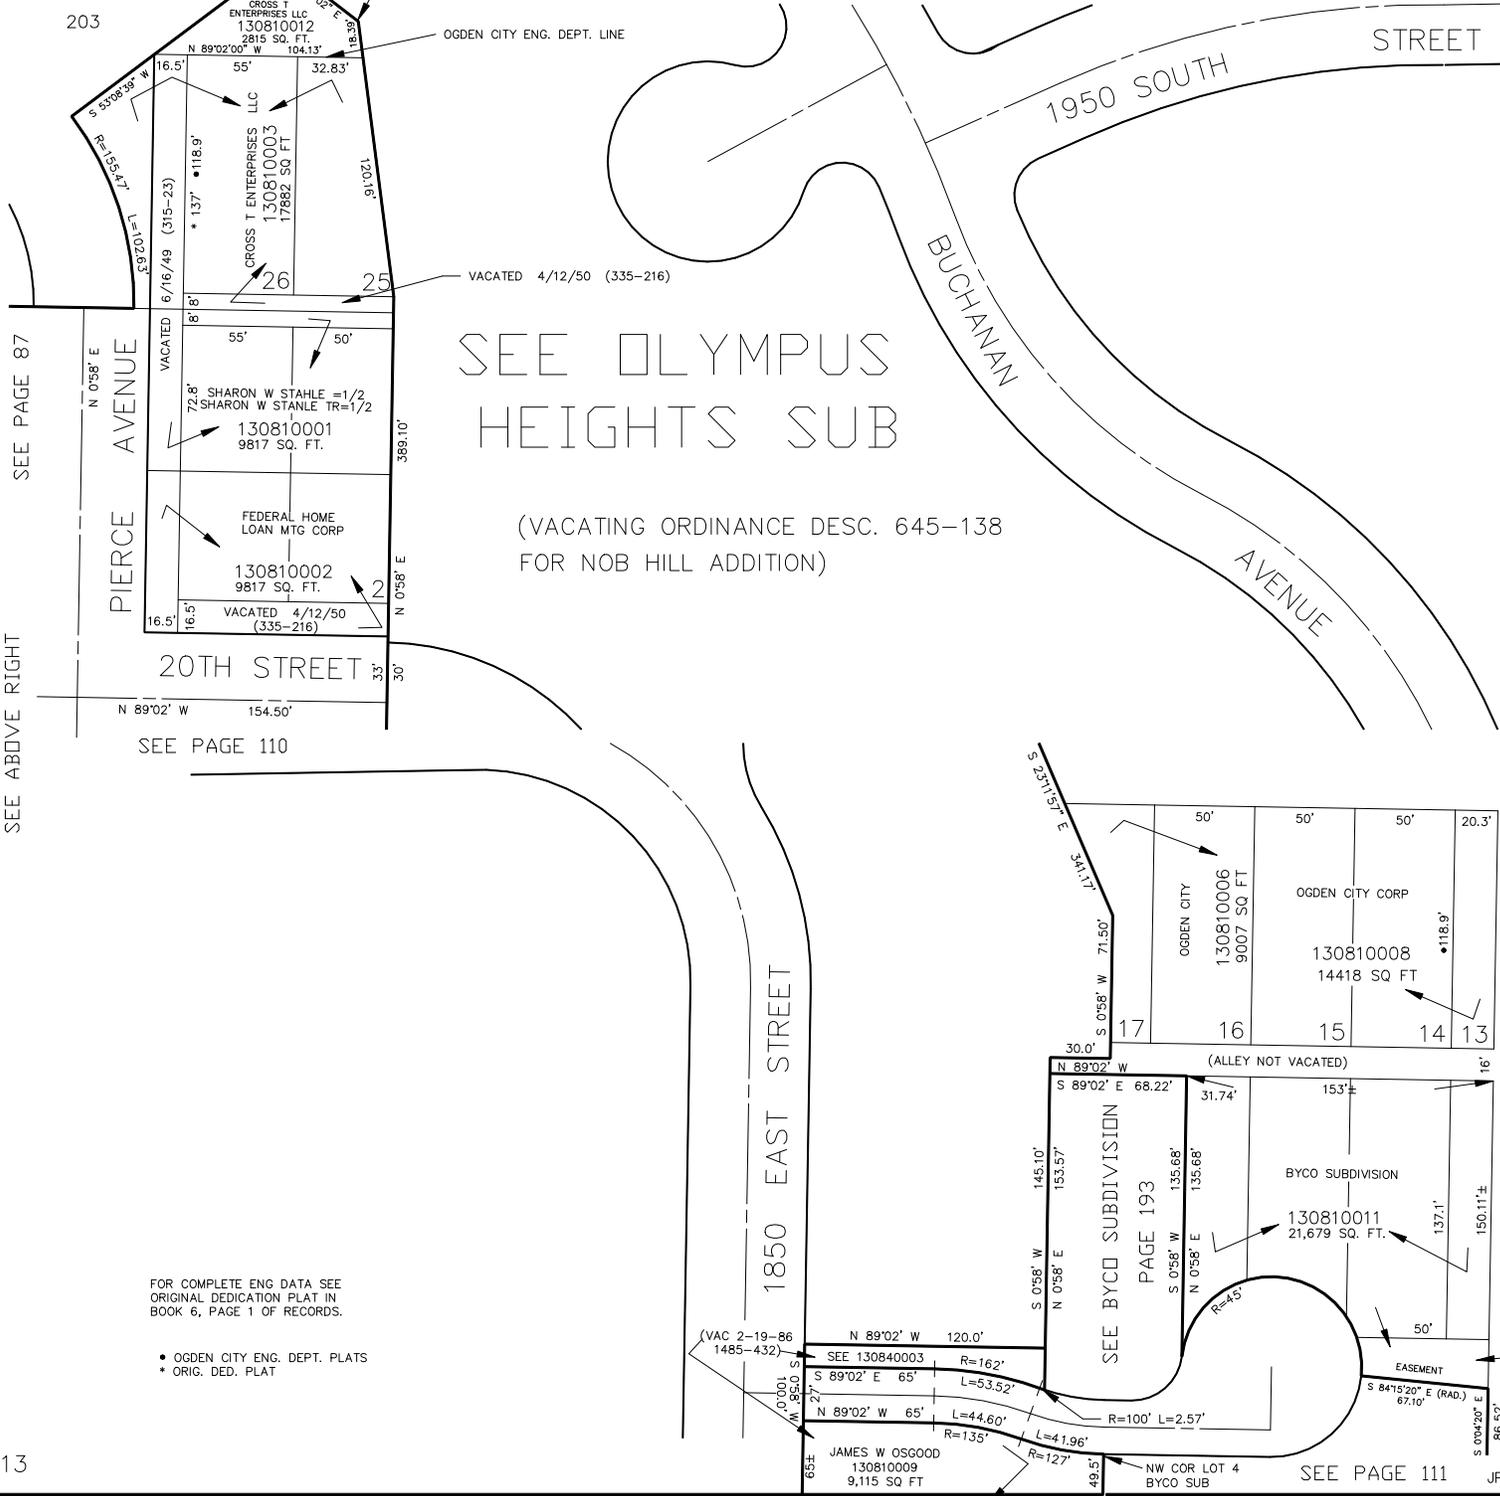

SEE PAGE 84

SEE PAGE 111