

PART OF THE NE.1/4, OF SEC. 27, T.6N., R.1W., S.L.B. & M.

NOB HILL ADDITION

BURNHAM WODDS
SUB. NO. 1

TAXING UNIT: 25

IN OGDEN CITY

SCALE 1" = 50'

SEE PAGE 203


THIS POINT S 835.3' & N 89°02' W 1235.11'
FROM THE NE COR OF SEC. 27

OGDEN CITY ENG. DEPT. LINE

SEE PAGE 87


SEE ABOVE RIGHT

SEE BELOW LEFT

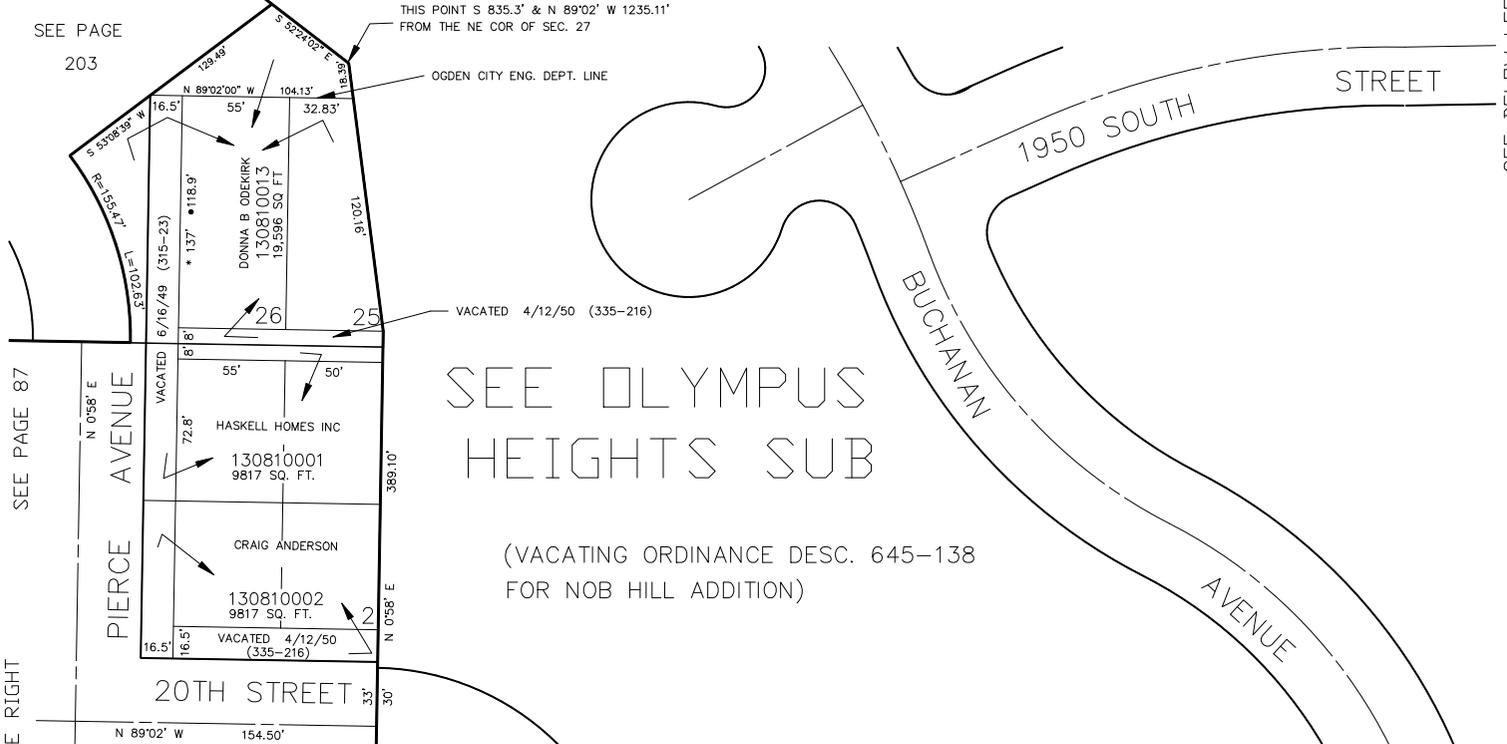

FOR COMPLETE ENG DATA SEE ORIGINAL DEDICATION PLAT IN BOOK 6, PAGE 1 OF RECORDS.

- OGDEN CITY ENG. DEPT. PLATS
- ORIG. DED. PLAT

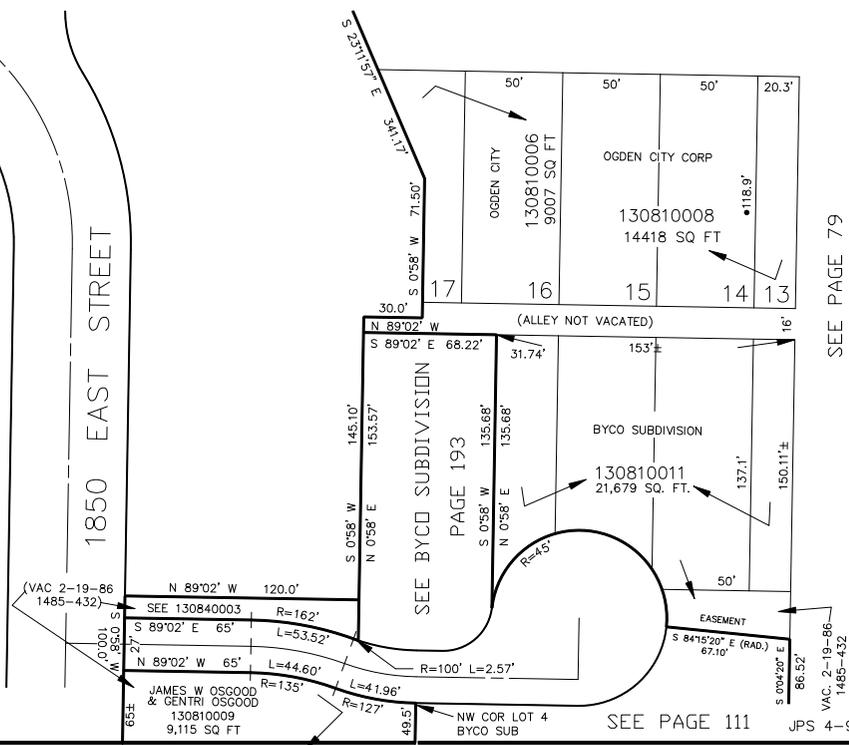

SEE PAGE 79

SEE PAGE 84

SEE PAGE 111

JPS 4-94