


PART OF THE NE.1/4, OF SEC. 27, T.6N., R.1W., S.L.B. & M.
OLYMPUS HEIGHTS SUBDIVISION

LOTS 1-4, 56-66

IN OGDEN CITY

SCALE 1" = 60'

TAXING UNIT: 25

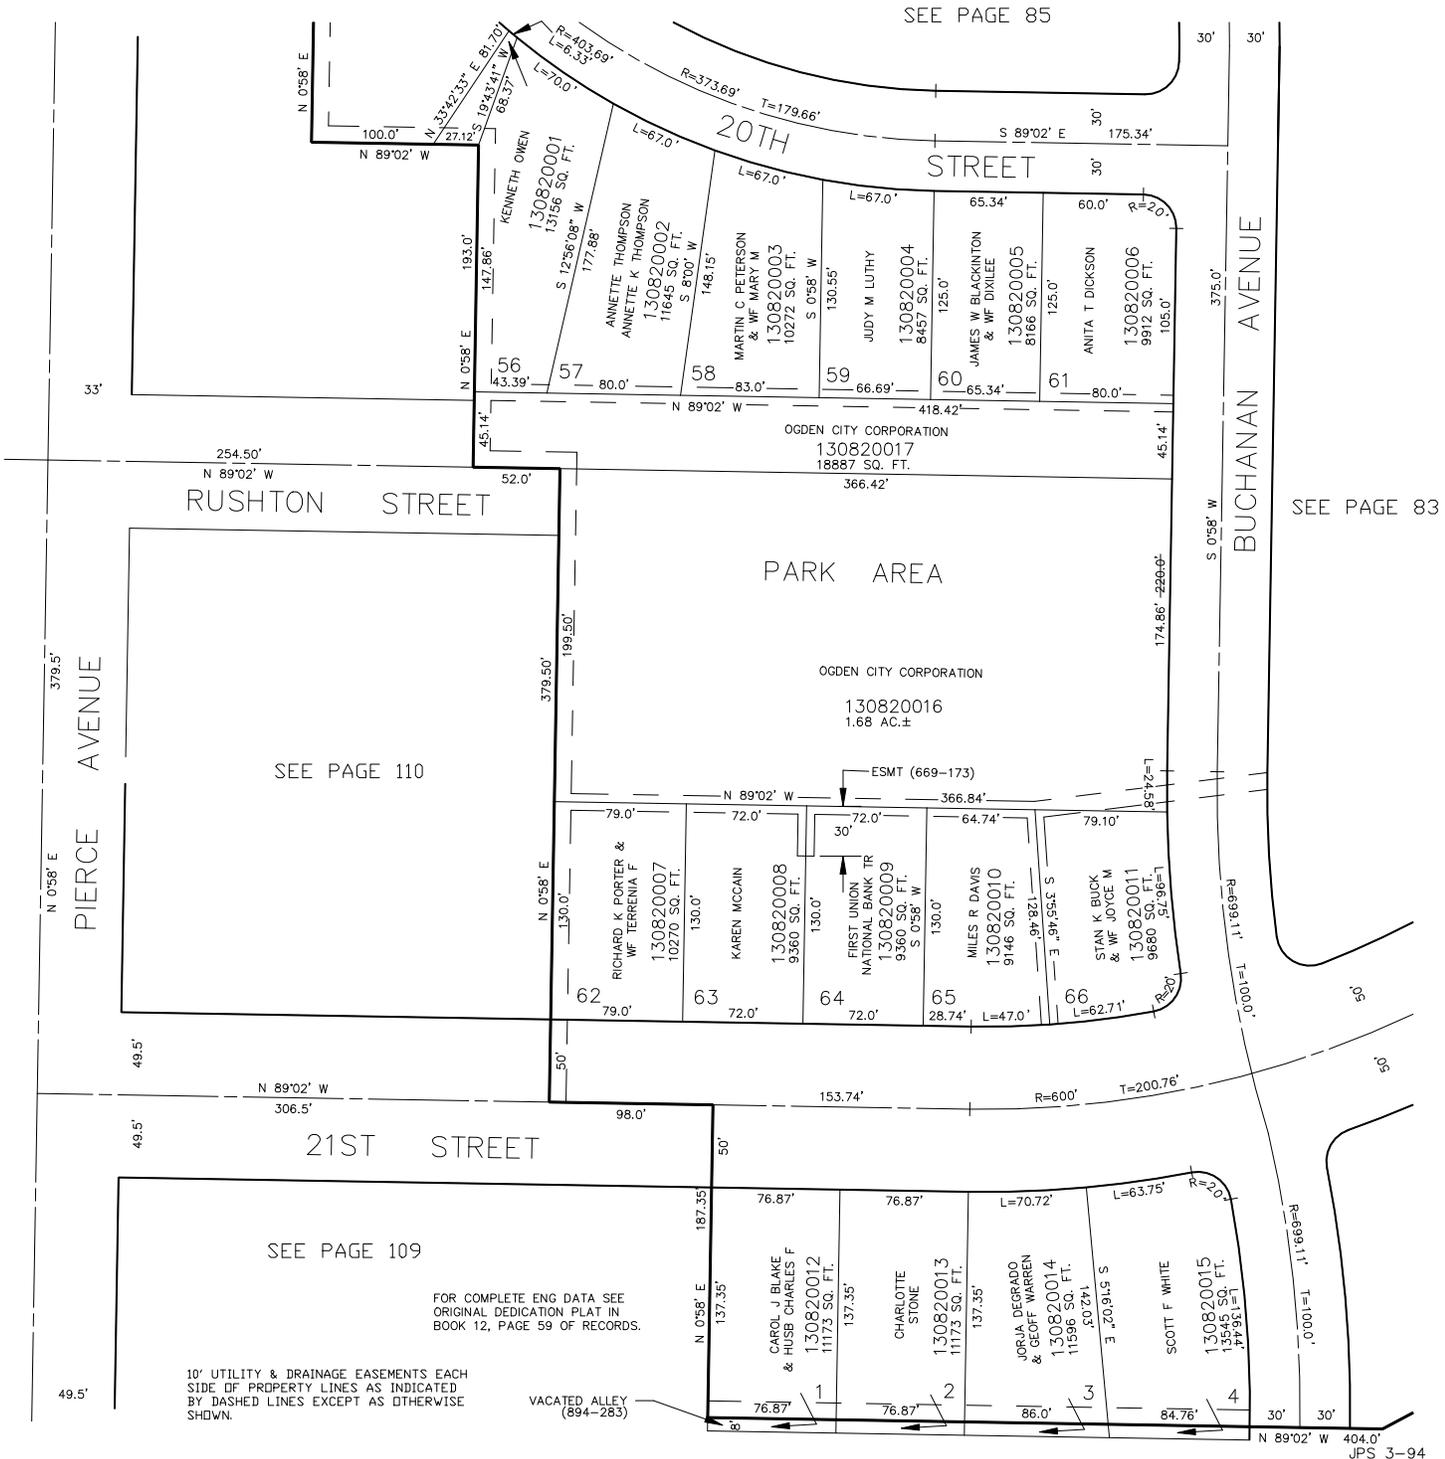

SEE PAGE 85

SEE PAGE 83

SEE PAGE 110

SEE PAGE 109

FOR COMPLETE ENG DATA SEE ORIGINAL DEDICATION PLAT IN BOOK 12, PAGE 59 OF RECORDS.

10' UTILITY & DRAINAGE EASEMENTS EACH SIDE OF PROPERTY LINES AS INDICATED BY DASHED LINES EXCEPT AS OTHERWISE SHOWN.

VACATED ALLEY (894-283)