

PART OF THE NE 1/4, OF SEC. 27, T.6N., R.1W., S.L.B. & M.

NOB HILL ADDITION

BLOCKS 27 & 28


IN OGDEN CITY

SCALE 1" = 50'

TAXING UNIT: 25

BURNHAM WOODS SUBDIVISION NO. 1

SEE PAGE 203

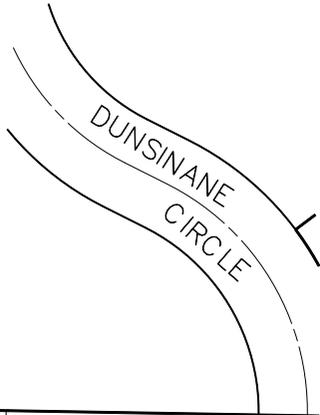

AVENUE

AVENUE SEE PAGE 81

20TH STREET


STREET

FILLMORE

PIERCE

RUSHTON

STREET

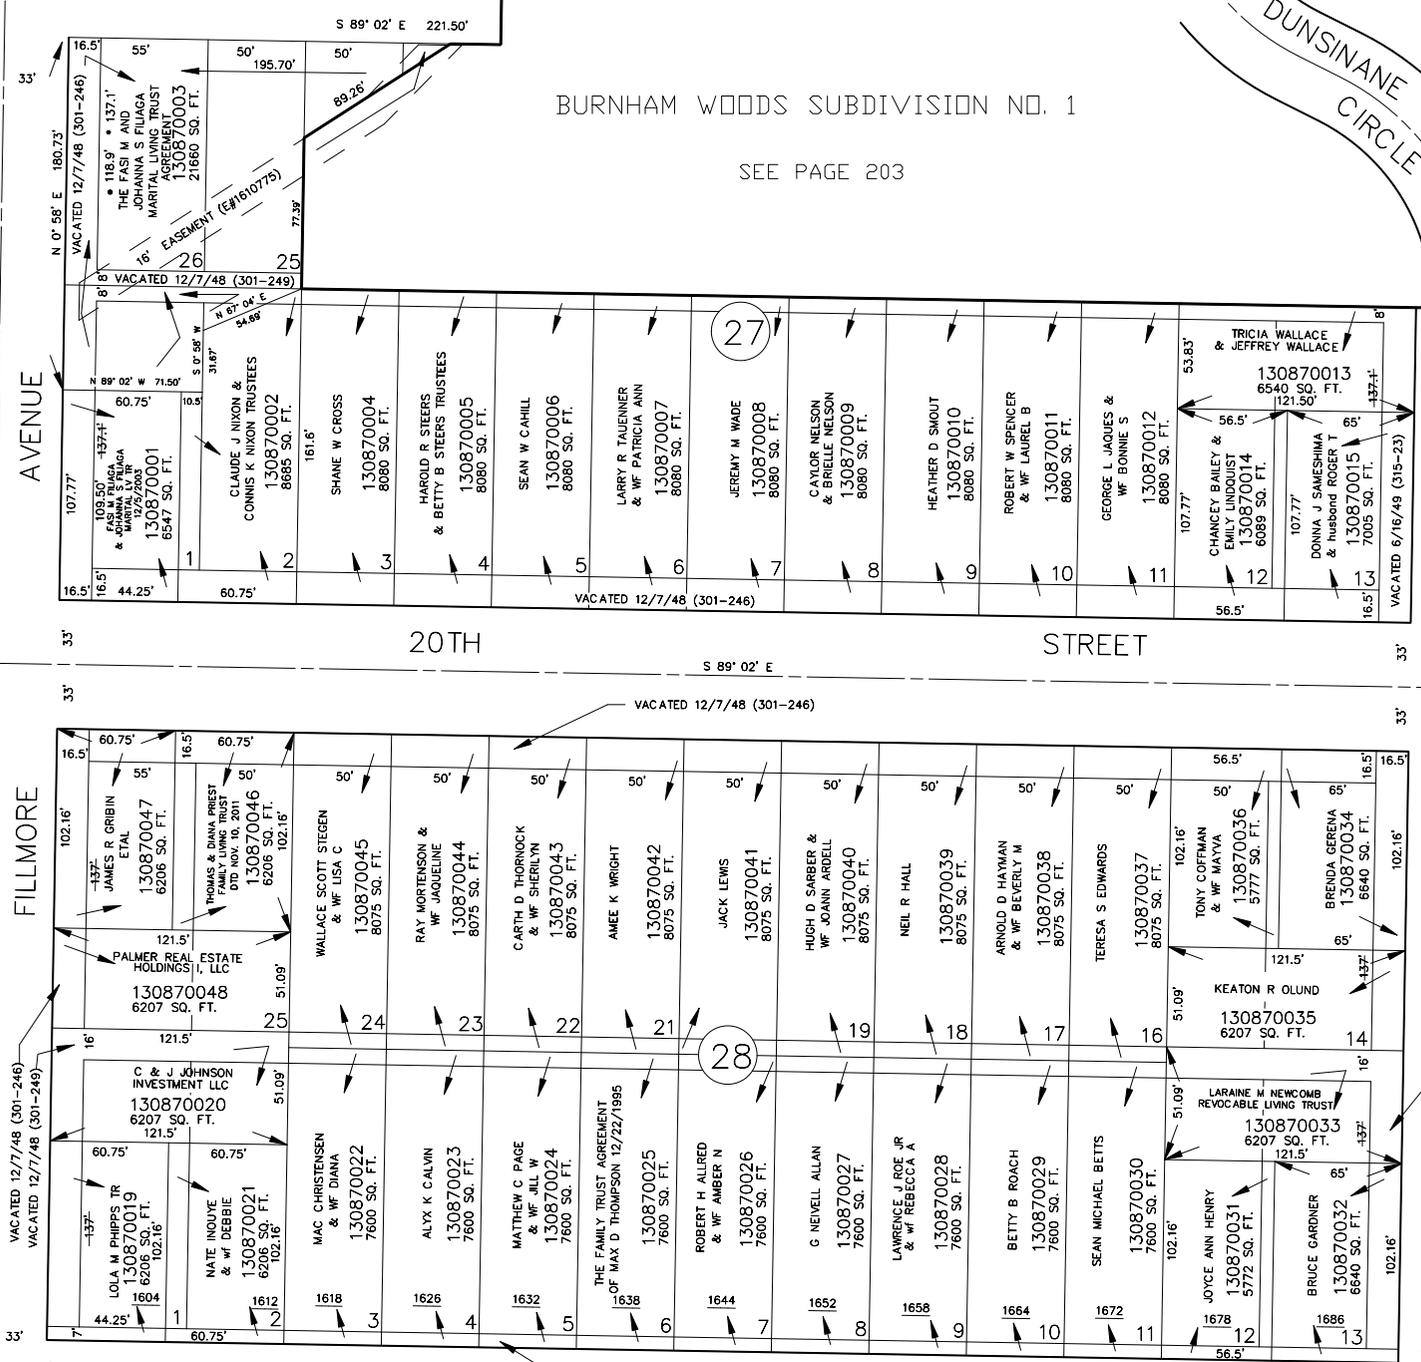

OGDEN CITY ENG. DEPT. PLATS
ORIG. DED. PLAT

FOR COMPLETE ENG DATA SEE
ORIGINAL DEDICATION PLAT IN
BOOK 6, PAGE 1 OF RECORDS.

SEE PAGE 86

SEE PAGE 110