

PART OF THE NE 1/4, OF SEC. 27, T.6N., R.1W., S.L.B. & M.

# NOB HILL ADDITION

BLOCKS 27 & 28


IN OGDEN CITY

SCALE 1" = 50'

TAXING UNIT: 25

## BURNHAM WOODS SUBDIVISION NO. 1

SEE PAGE 203

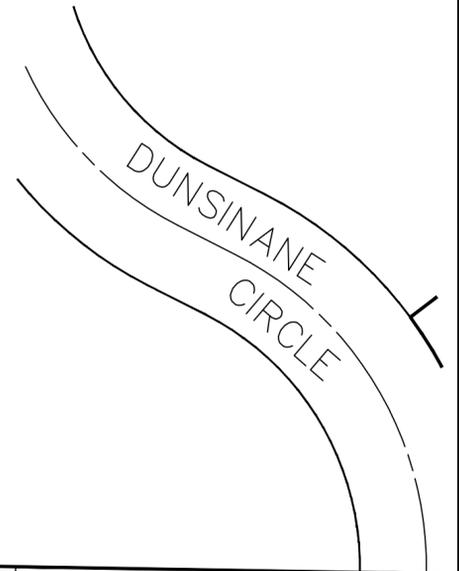

AVENUE

AVENUE SEE PAGE 81

20TH STREET


STREET

FILLMORE

PIERCE

RUSHTON

STREET

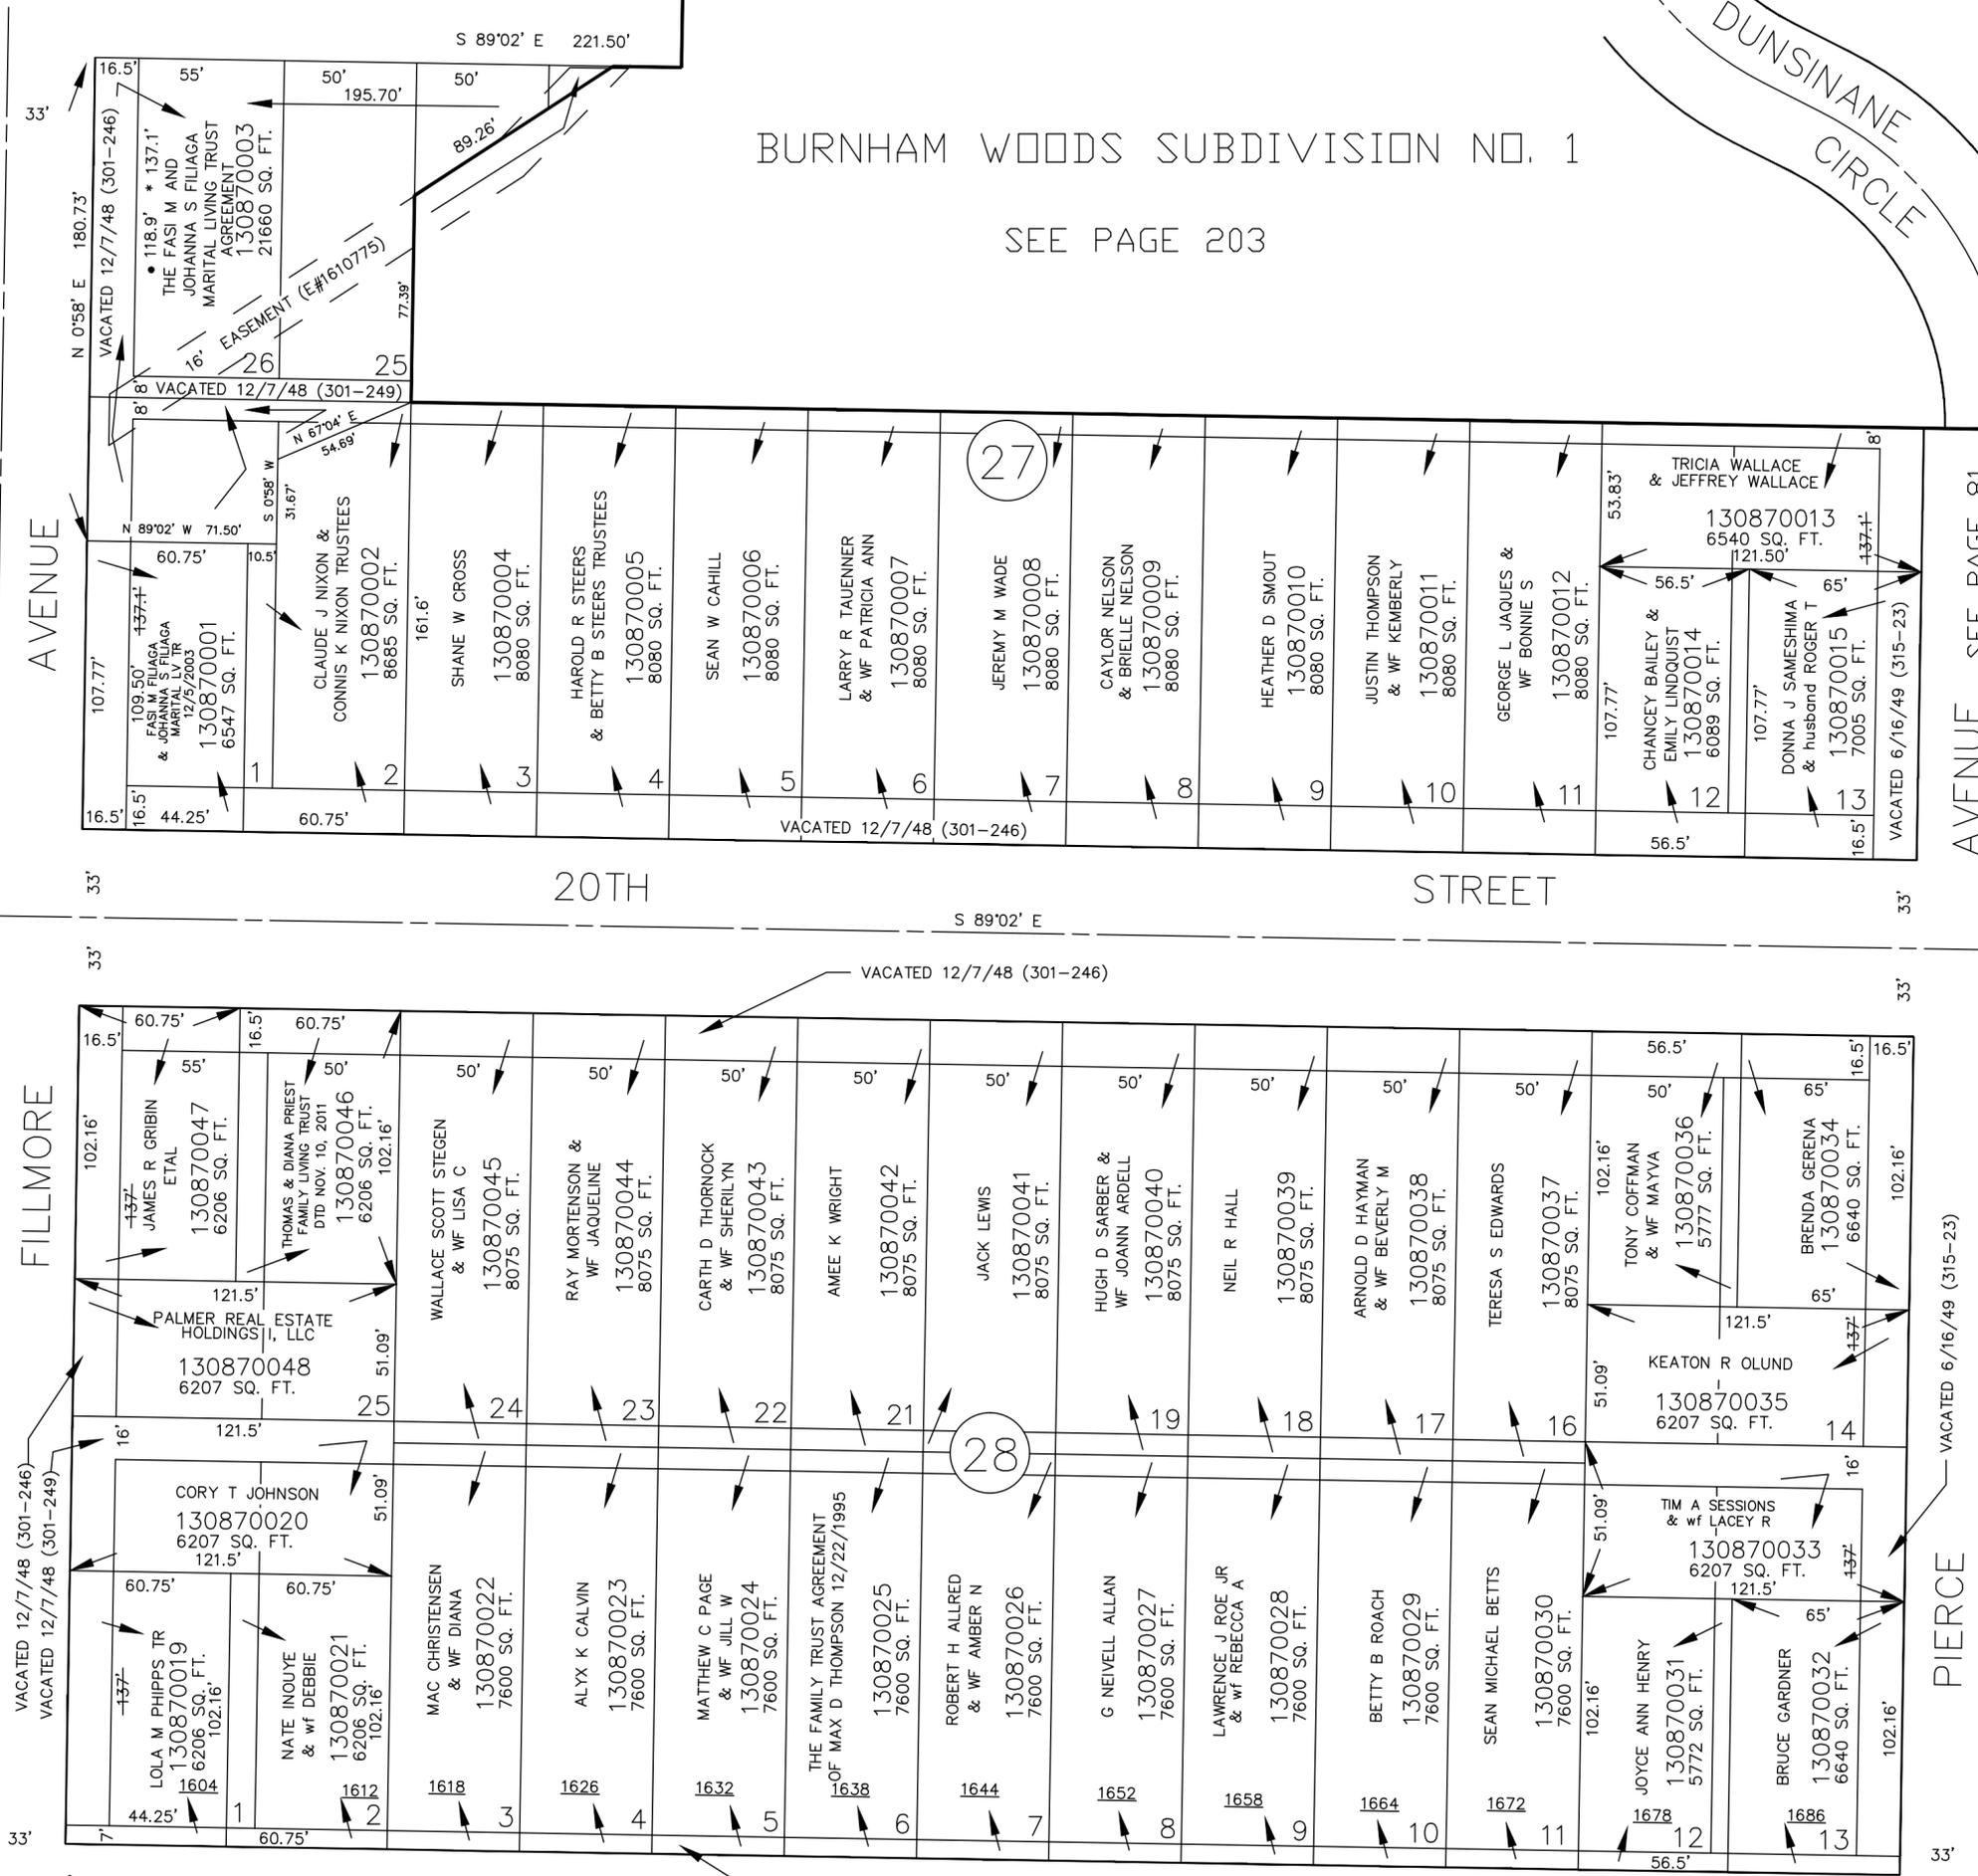

OGDEN CITY ENG. DEPT. PLATS \* ORIG. DED. PLAT

FOR COMPLETE ENG DATA SEE ORIGINAL DEDICATION PLAT IN BOOK 6, PAGE 1 OF RECORDS.

SEE PAGE 86

SEE PAGE 110