

S.E. 1/4, S.W. 1/4 OF SEC. 27, T.6 N., R.1 W., S.L.B. & M.

88

NOB HILL ADDITION & NOB HILL SUBDIVISION

BLOCKS 1, 2, 3, 12 TO 16 &
PART OF BLKS. 4, 11, 17, 18

OF BLK. 17, NOB HILL ADD'N.

IN OGDEN CITY
SCALE 1"=100'


PREFIX: 13-088

SEE BOOK 2
PAGE 68

SEE BOOK 2
PAGE 69

SEE BOOK 2
PAGE 69

SEE BOOK 2
PAGE 70

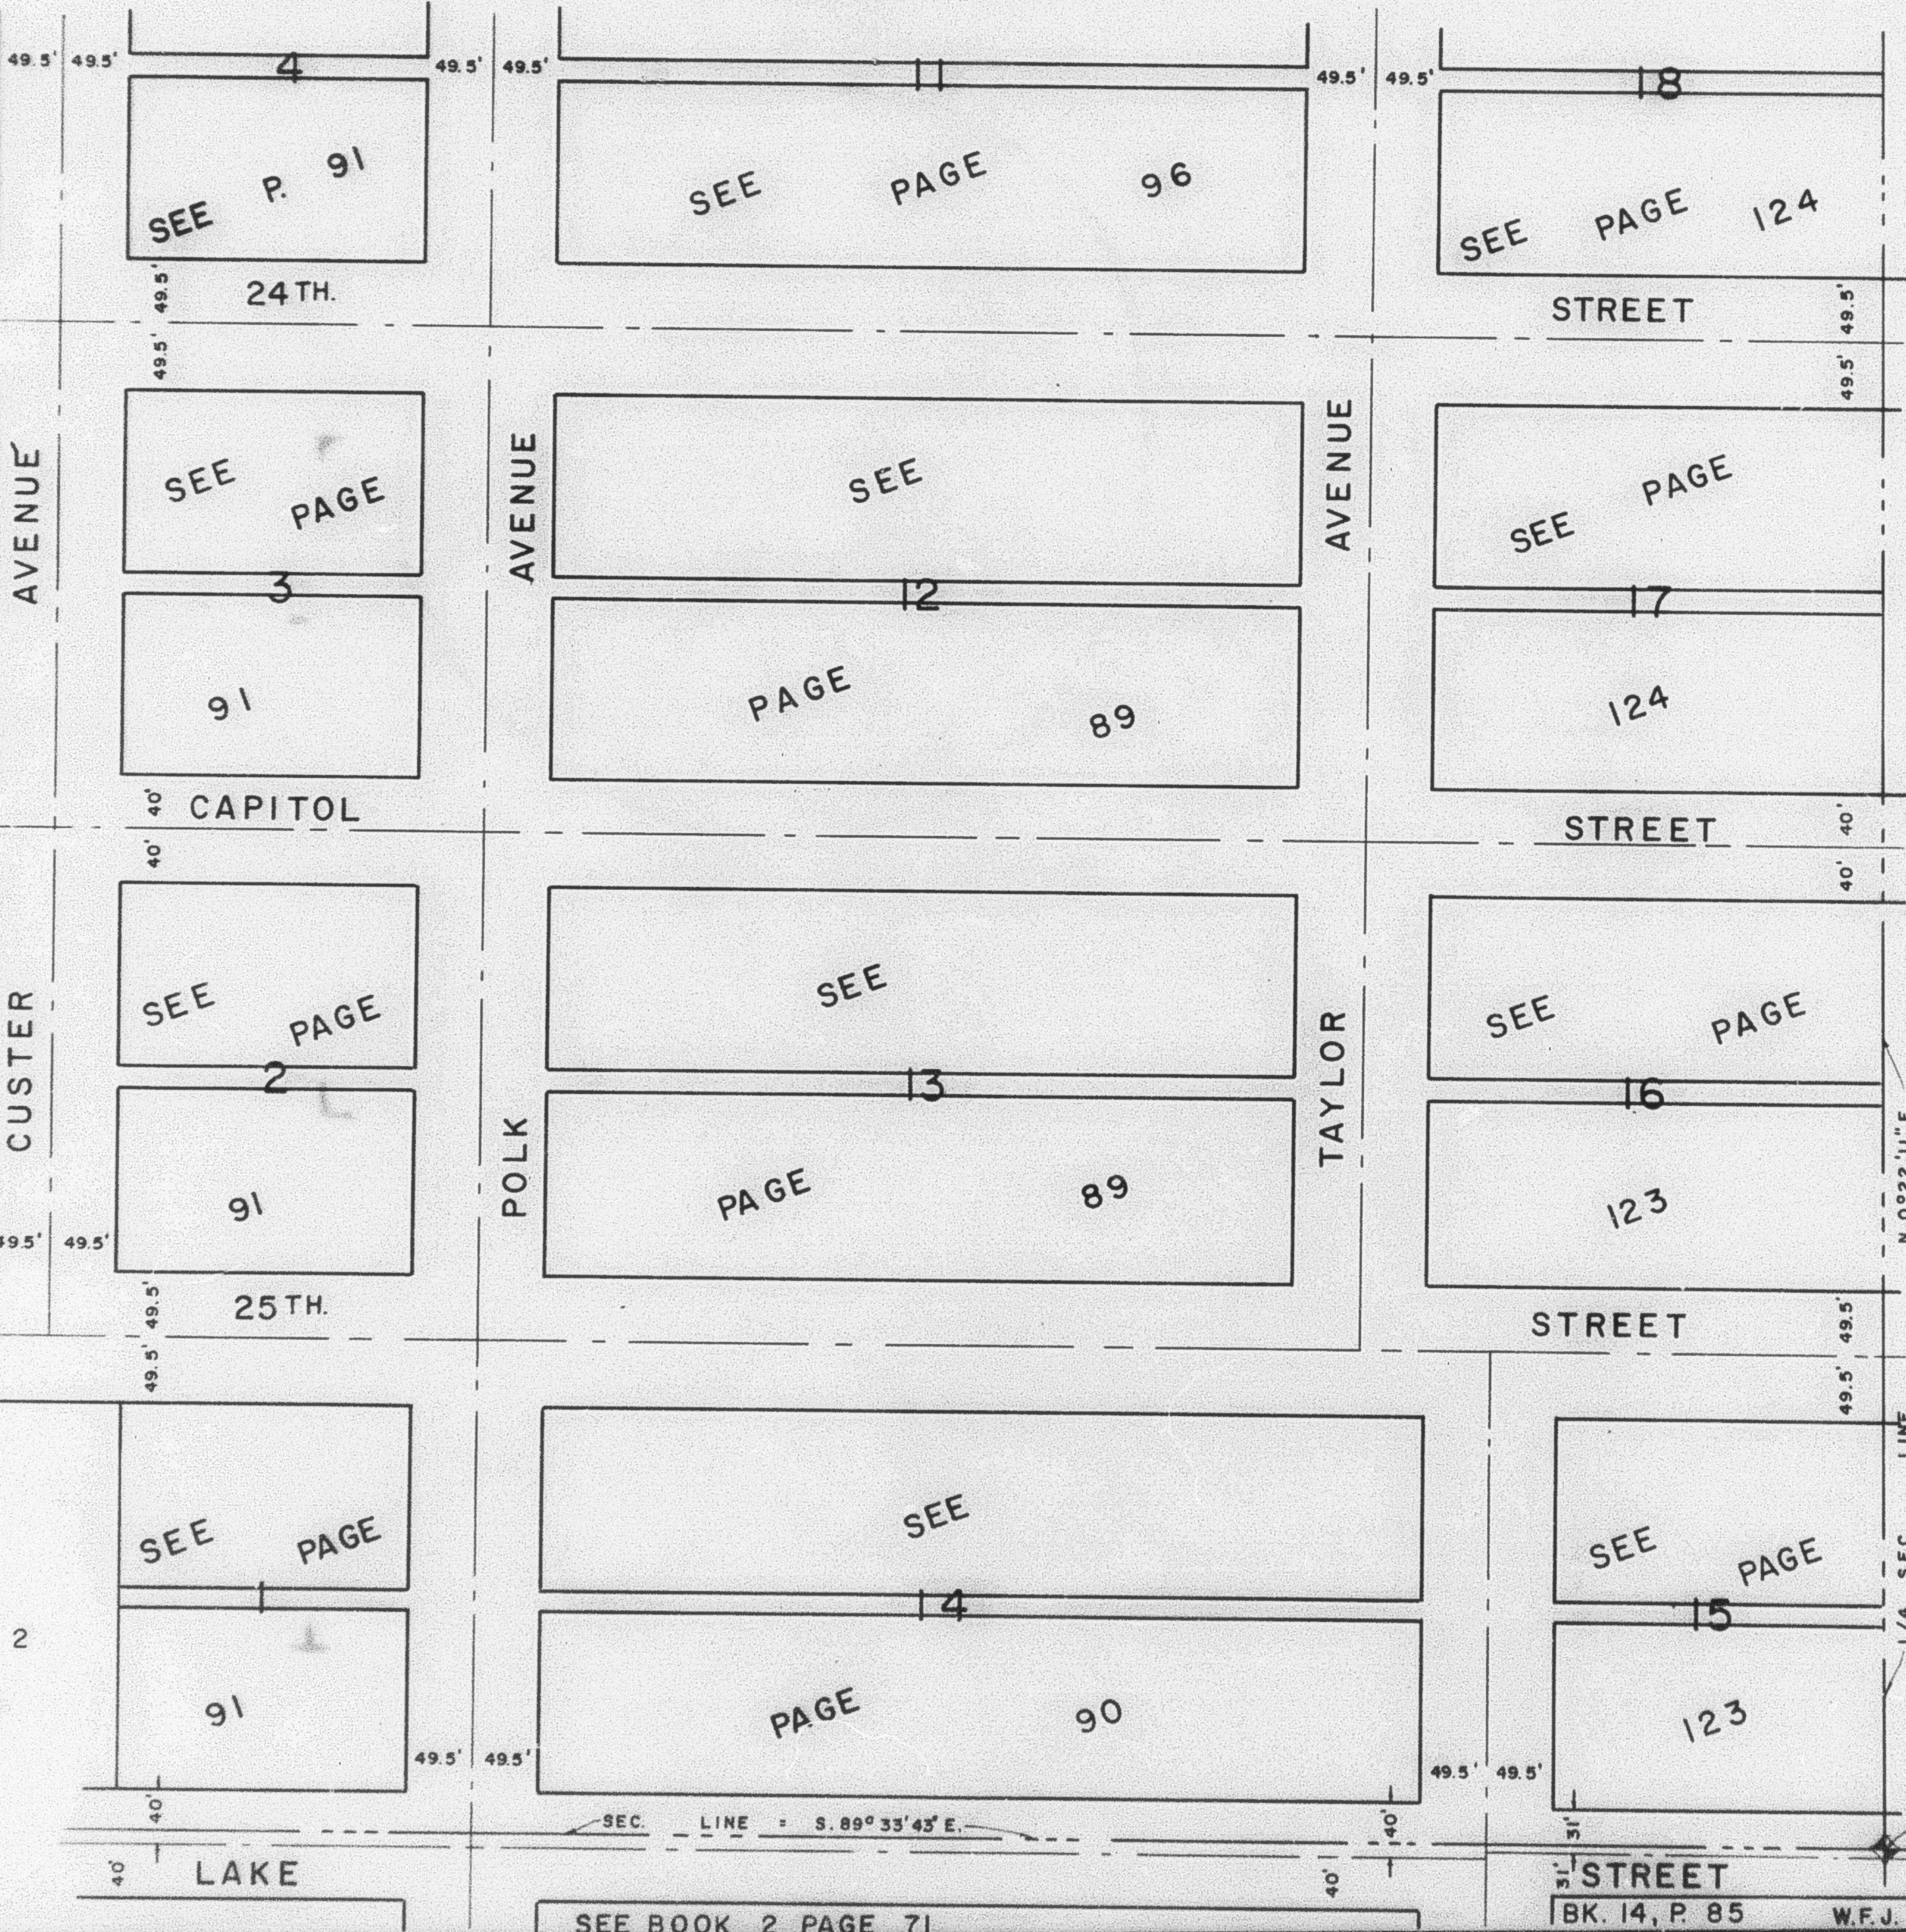

SEE BOOK 2 PAGE 71

STREET

BLK. 14, P. 85

W.F.J. 5-71

S. 1/4 COR.
OF SEC.
27