

PART OF THE SE.1/4, OF THE SW.1/4, OF SEC. 27, T.6N., R.1W., S.L.B. & M.

NOB HILL ADDITION

BLOCKS 12 & 13

TAXING UNIT: 25

IN OGDEN CITY


SEE PAGE 96

24TH STREET

SCALE 1" = 50'


POLK AVENUE

TAYLOR AVENUE

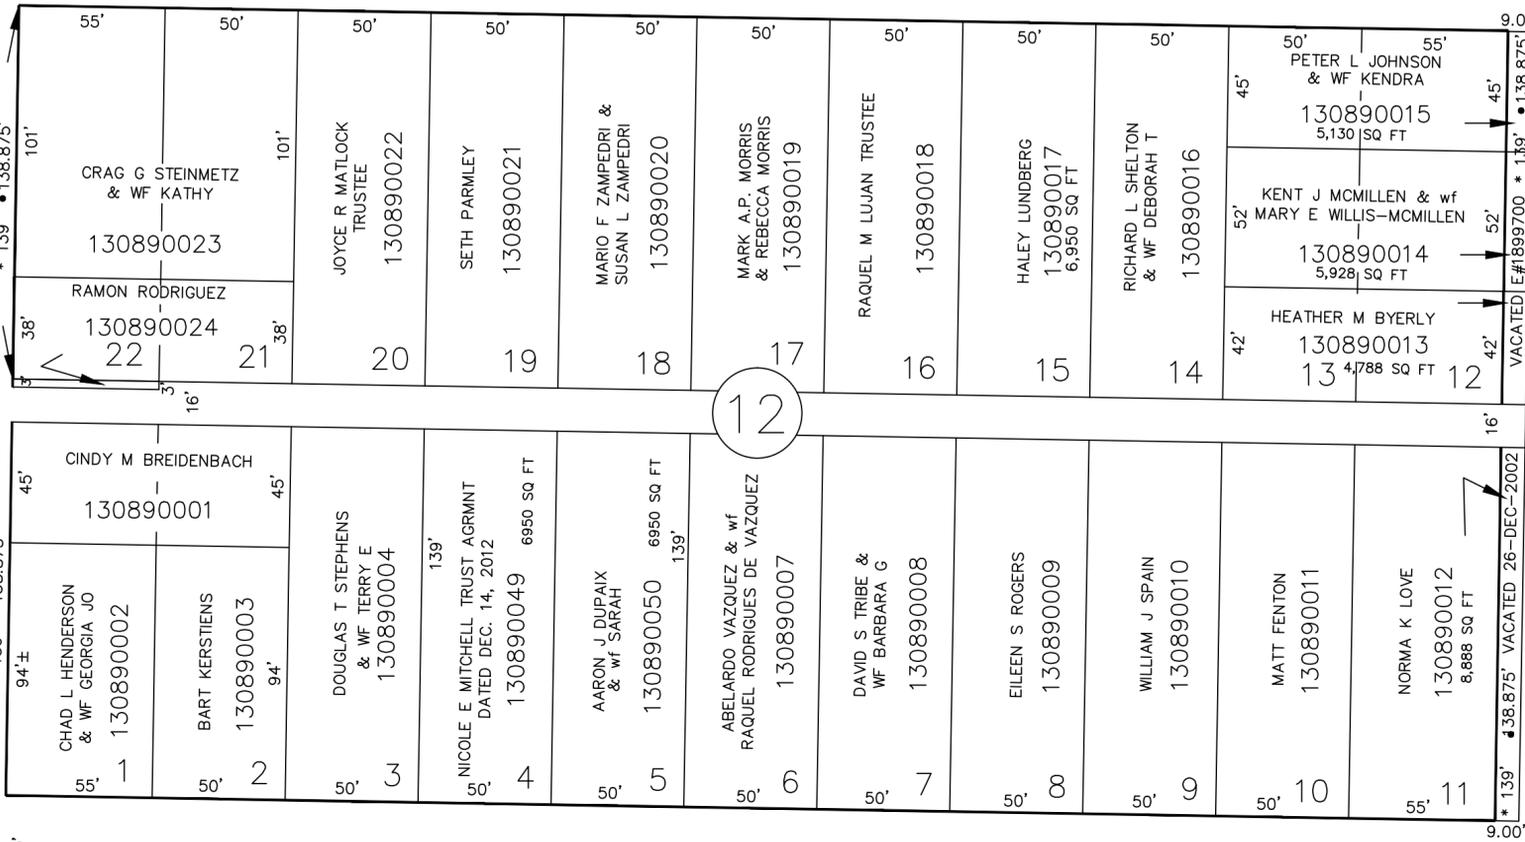

S 89°02' E

CAPITOL STREET

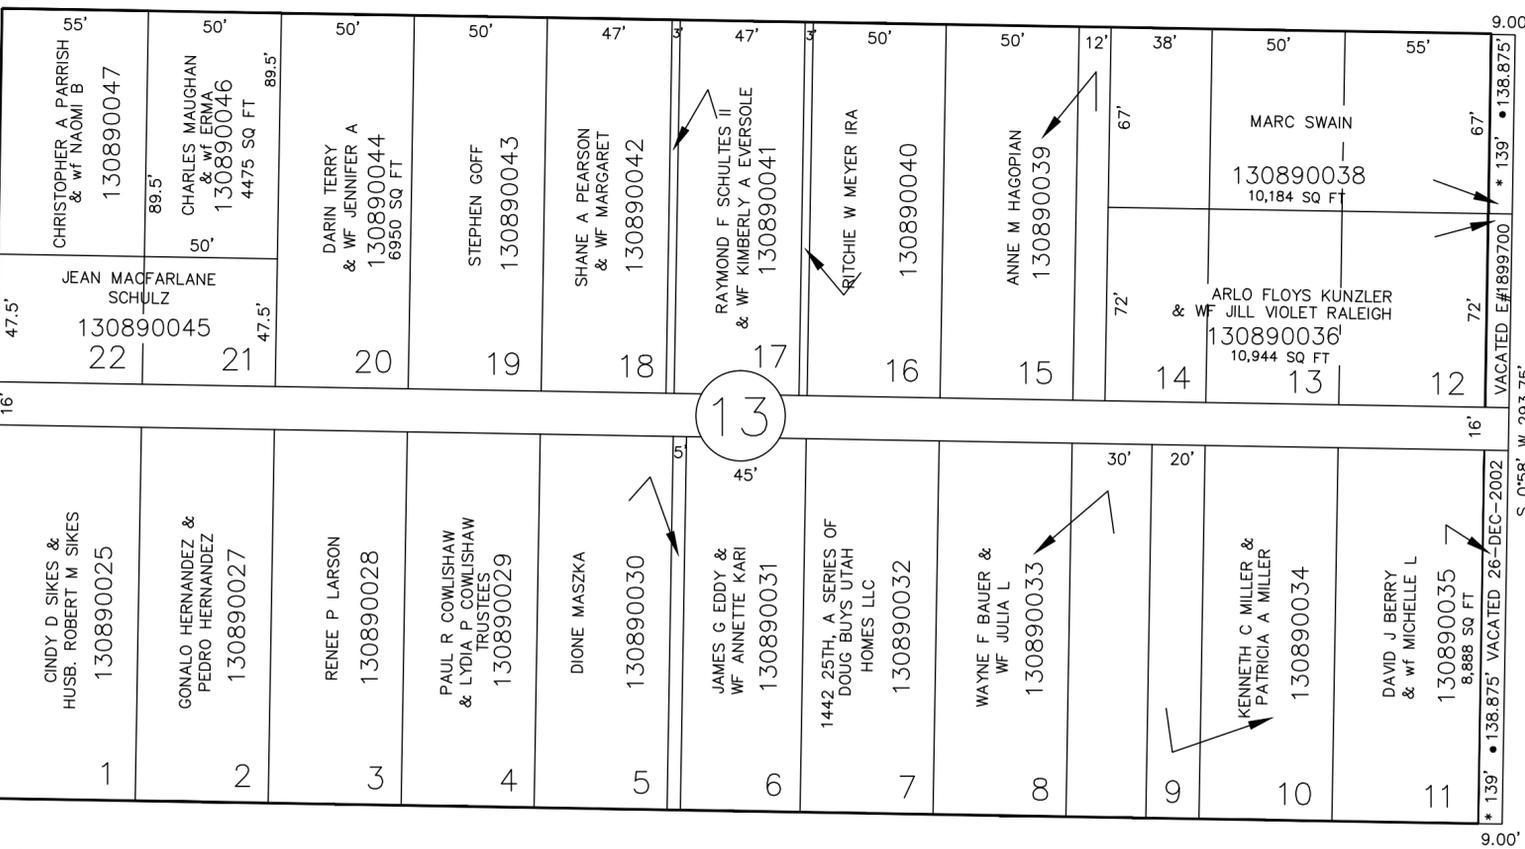

S 89°02' E

25TH STREET

FOR COMPLETE ENG DATA SEE ORIGINAL DEDICATION PLAT IN BOOK 6, PAGE 1 OF RECORDS.

• OGDEN CITY ENG. DEPT. PLATS
* ORIG. DED. PLAT

SEE PAGE 91

SEE PAGE 124

SEE PAGE 123