

PART OF THE S. W. 1/4 OF SEC. 27, T. 6 N., R. 1 W., S. L. B. & M.

NOB HILL ADDITION

BLOCKS 1, 2, 3, 4

IN OGDEN CITY

TAXING UNIT: 25

SEE PAGE 97

PREFIX: 13-091


CAHOON STREET

SCALE 1" = 50'

SEE BELOW AT LEFT
CAPITOL STREET

SEE BOOK 2, PAGE 68

AVENUE

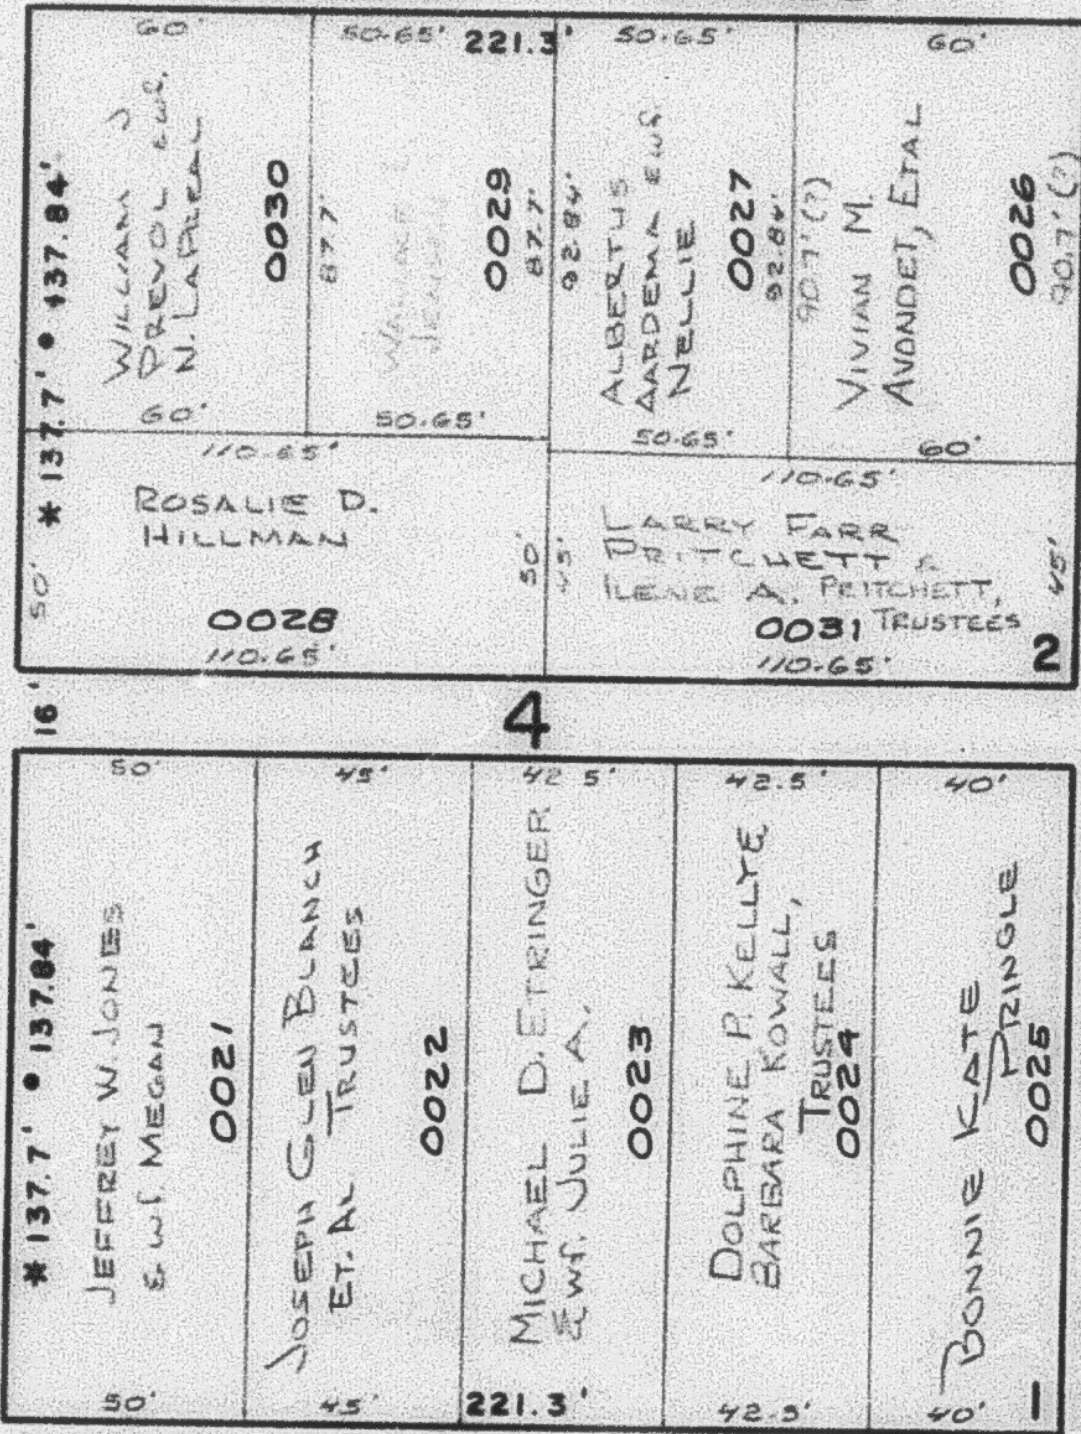


AVENUE

SEE PAGE 96

AVENUE

SEE BOOK 2, PAGE 69

CUSTER

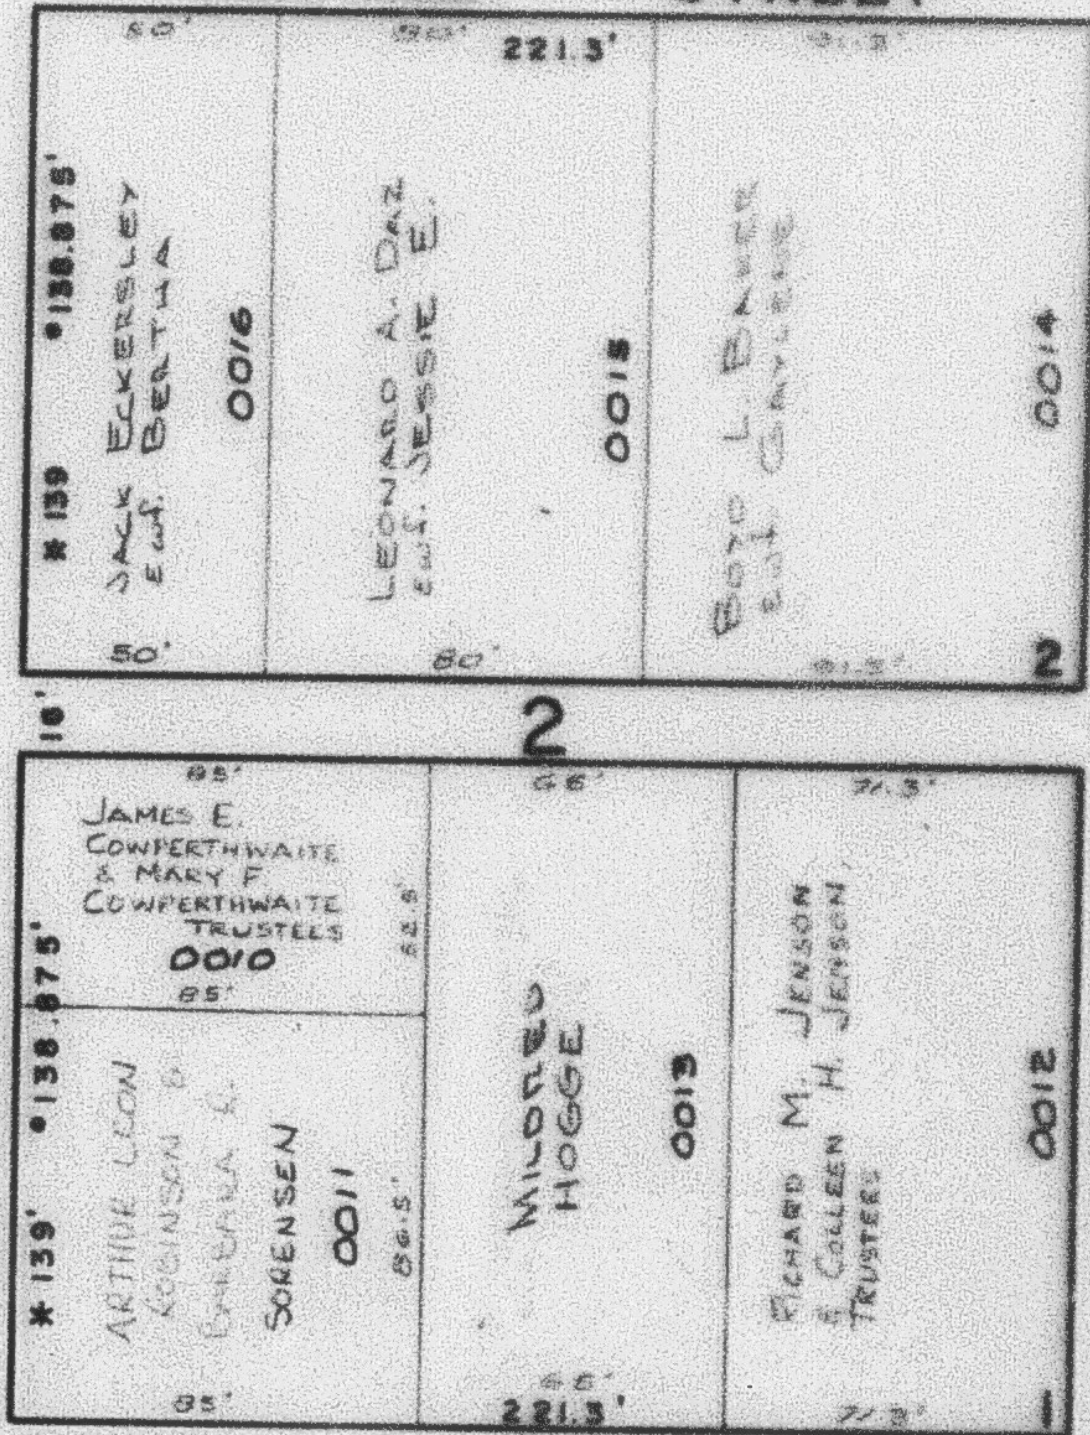

AVENUE


SEE PAGE 89

24TH. STREET

25TH. STREET

SEE BOOK 2, PAGE 69

CUSTER

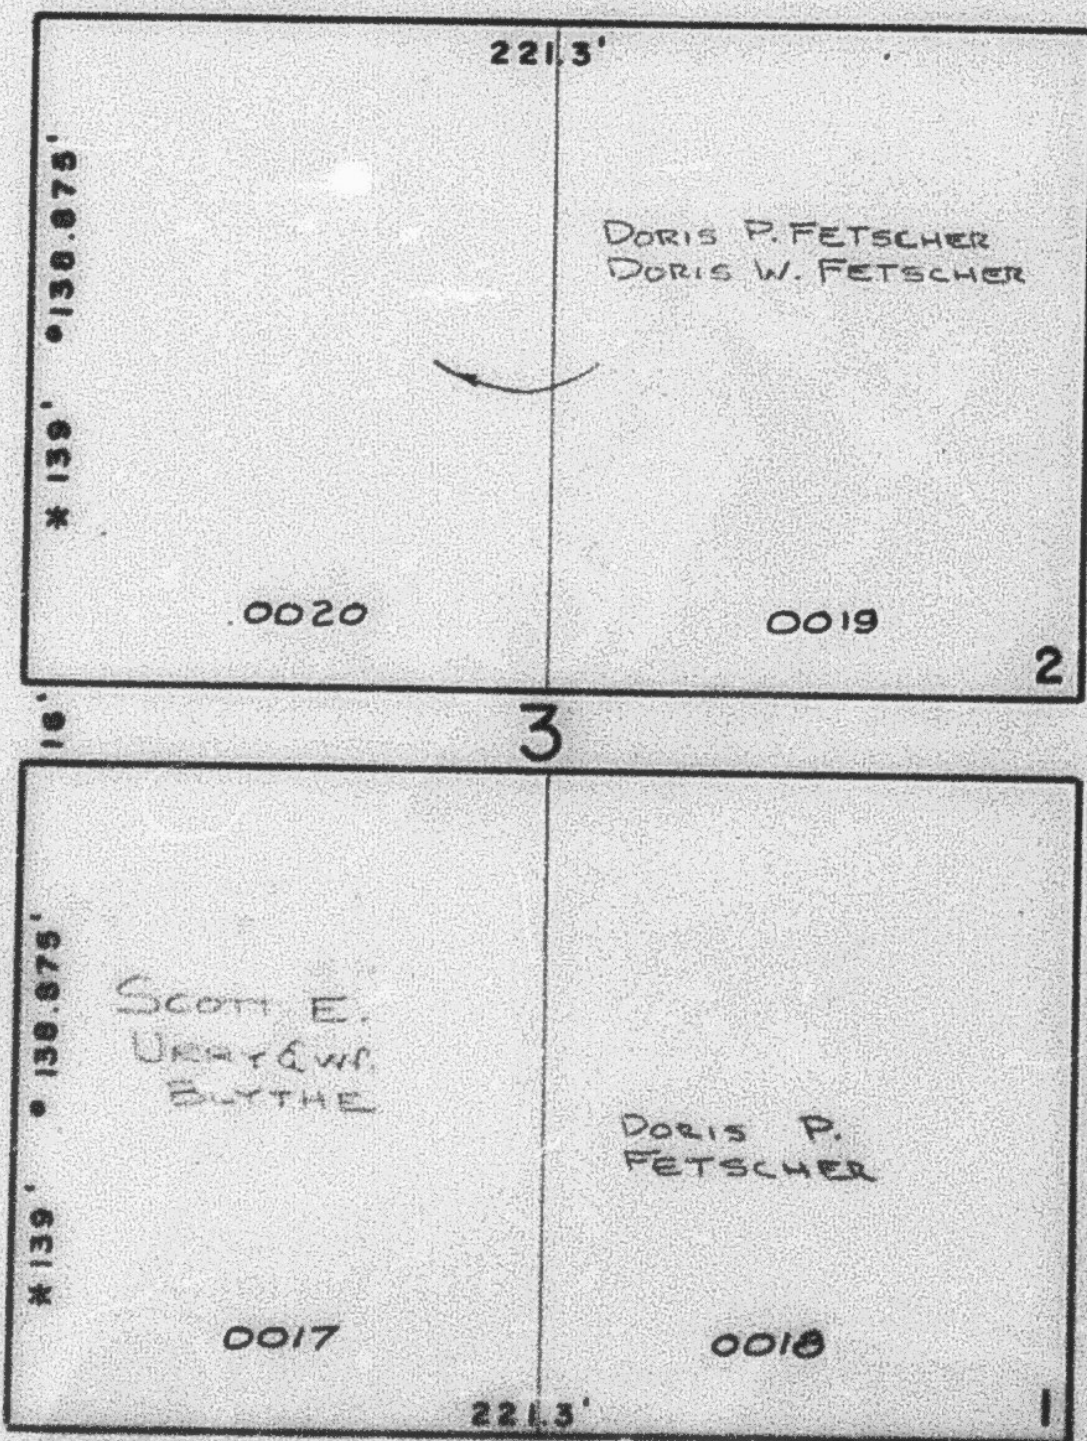


POLK

SEE PAGE 89

SEE BOOK 2, PAGE 70

CUSTER

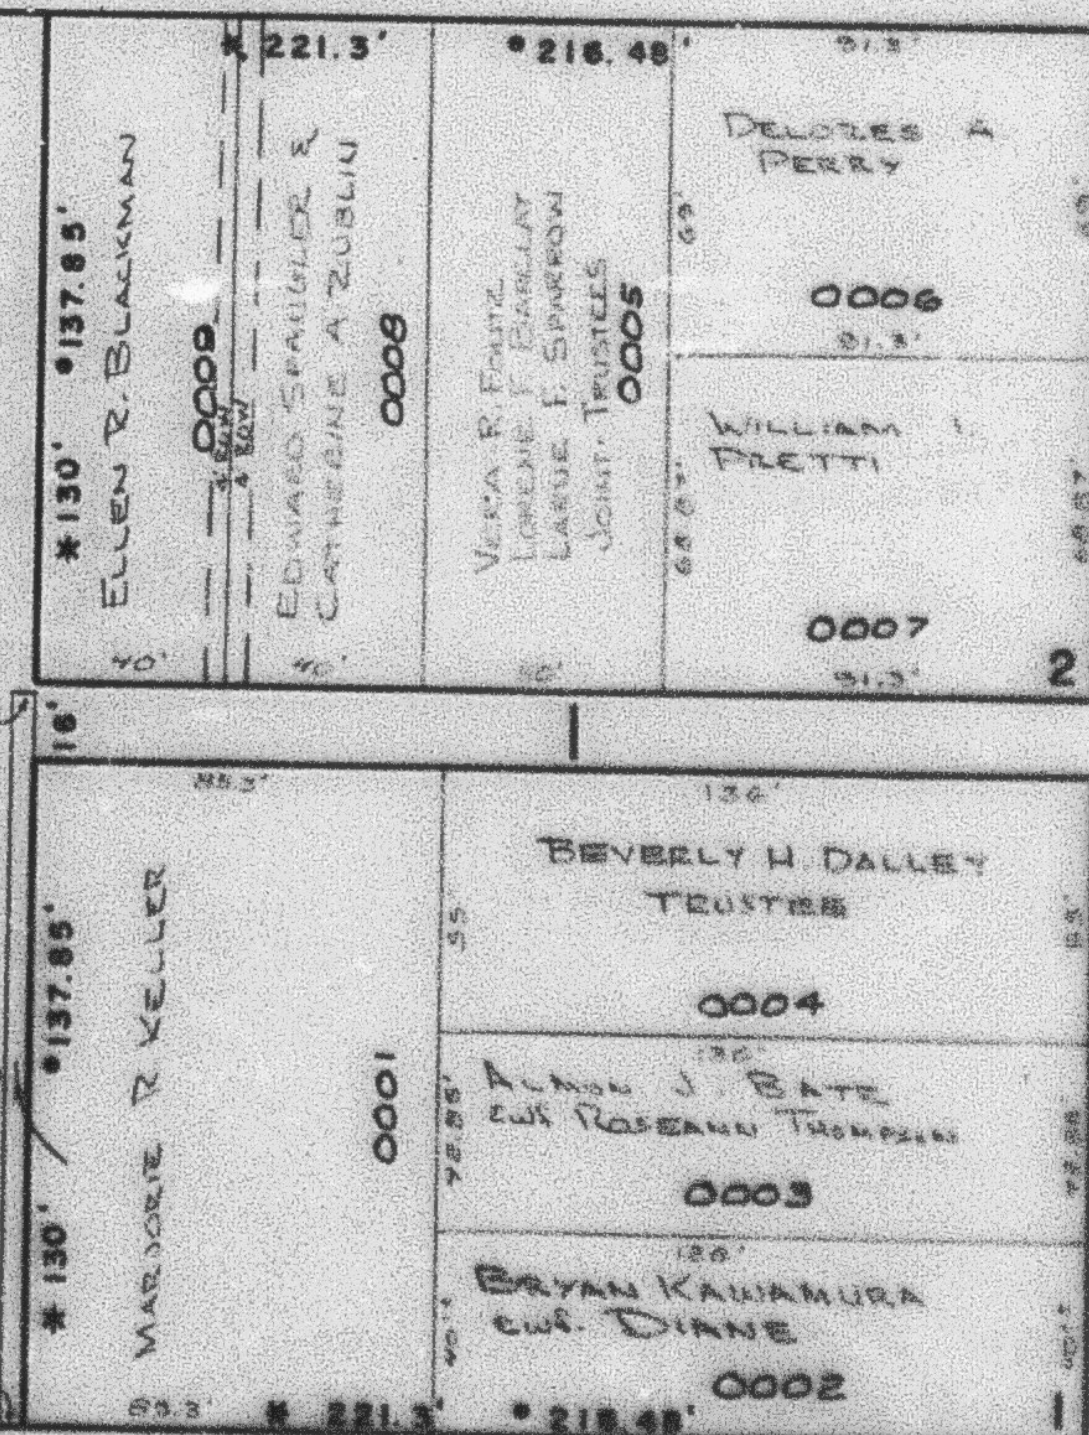

POLK

SEE PAGE 90

CAPITOL STREET

LAKE STREET

SEE ABOVE AT RIGHT

SEE BOOK 2, PAGE 70

W.F. 3-71

NOTE

- * ORIG. DED. PLAT
- * OGDEN CITY ENG.
- * DEPT. PLATS