

PART OF THE S.W. 1/4 OF SEC. 27, T.6N., R.1W., S.L.B. & M.

91

NOB HILL ADDITION

BLOCKS 1, 2, 3, 4

IN OGDEN CITY

PREFIX 13-091

TAXING UNIT 25

SEE PAGE 97

SCALE 1" = 50'

SEE BELOW AT LEFT

CAHOON STREET

CAPITOL STREET

49.5'

49.5'

49.5'

49.5'

AVENUE

AVENUE

AVENUE



AVENUE

SEE BOOK 2, PAGE 68

SEE PAGE 96

SEE BOOK 2, PAGE 69

SEE PAGE 89

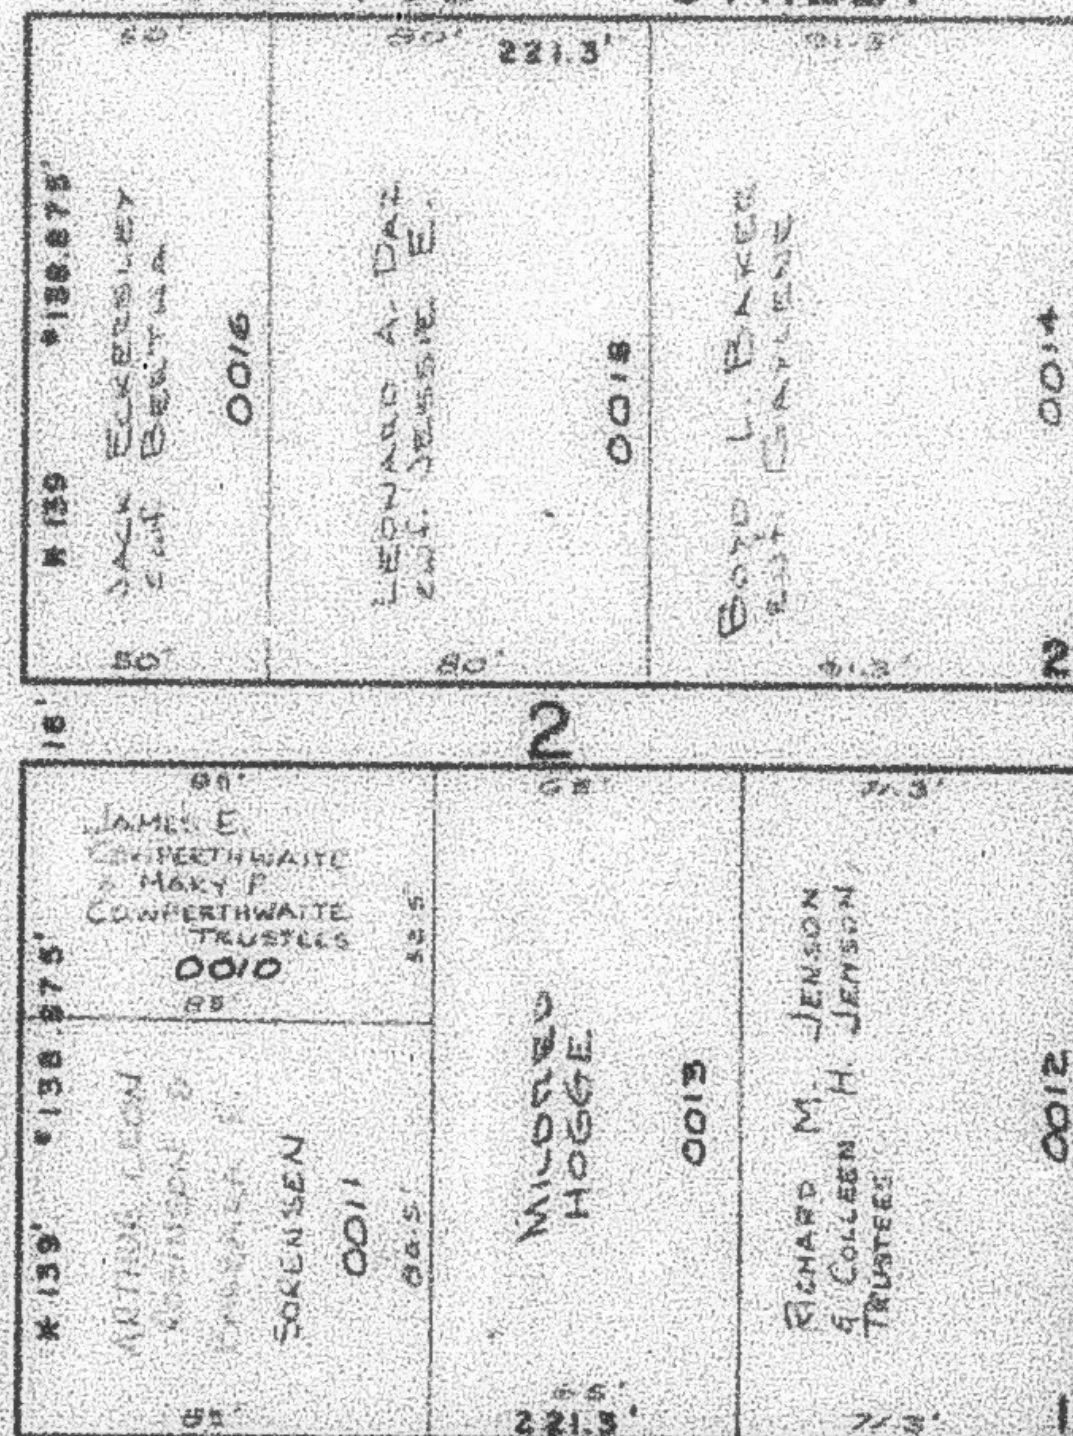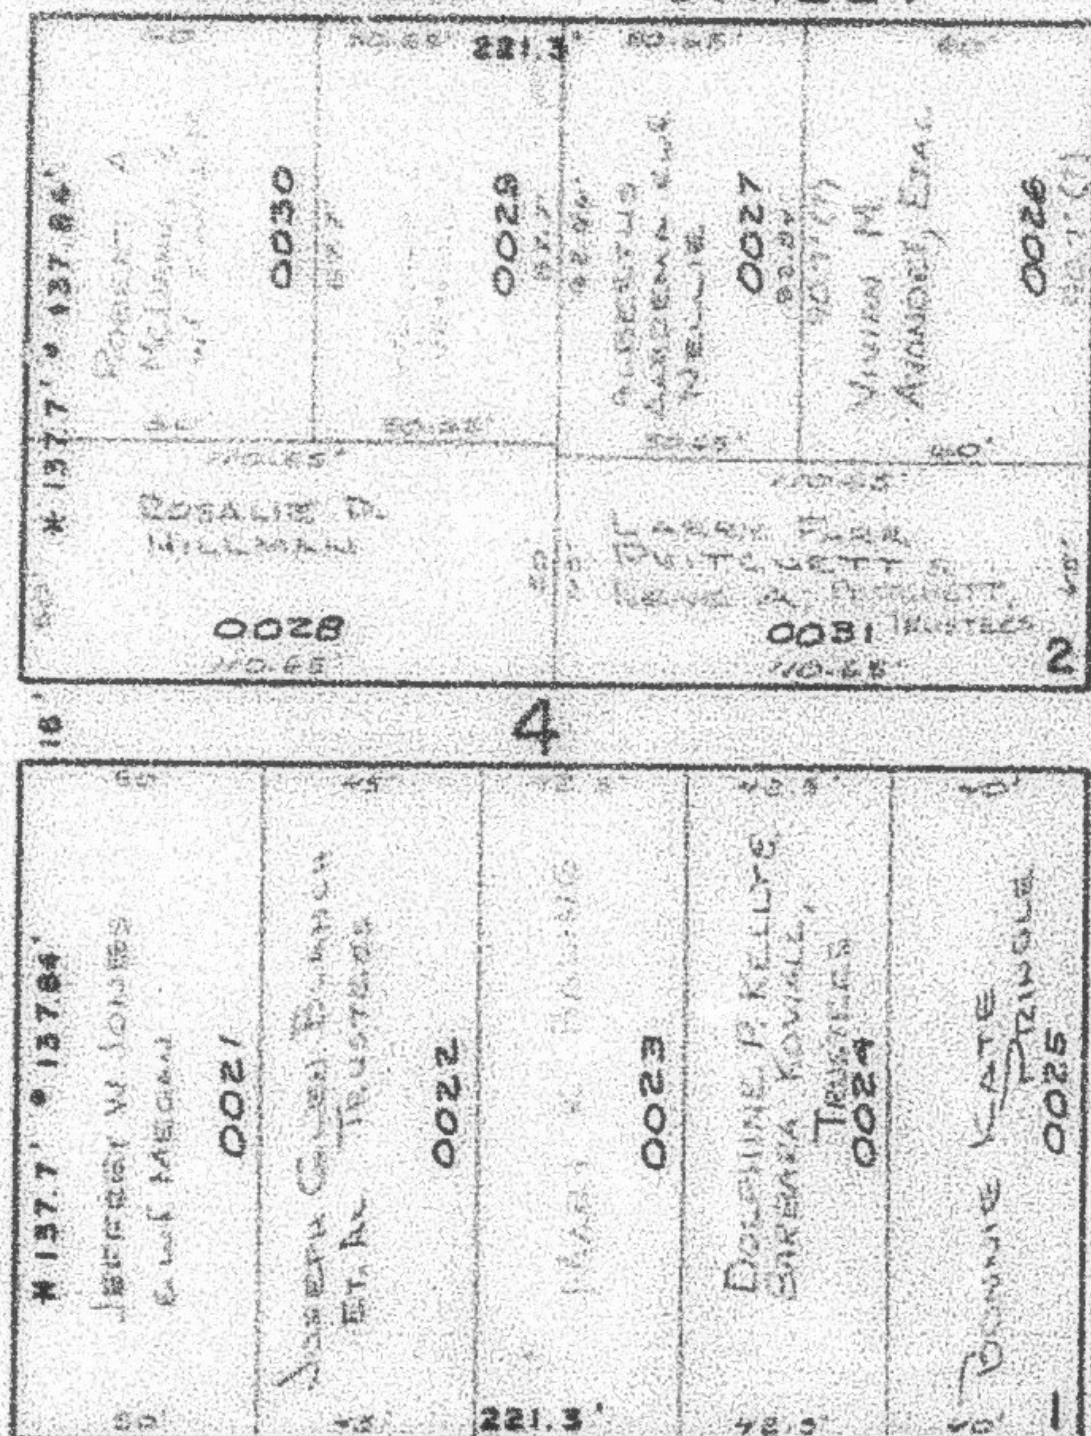

24TH STREET

25TH STREET

3.58°02'E



3.58°02'E

CUSTER

POLK

SEE BOOK 2, PAGE 70

SEE PAGE 90

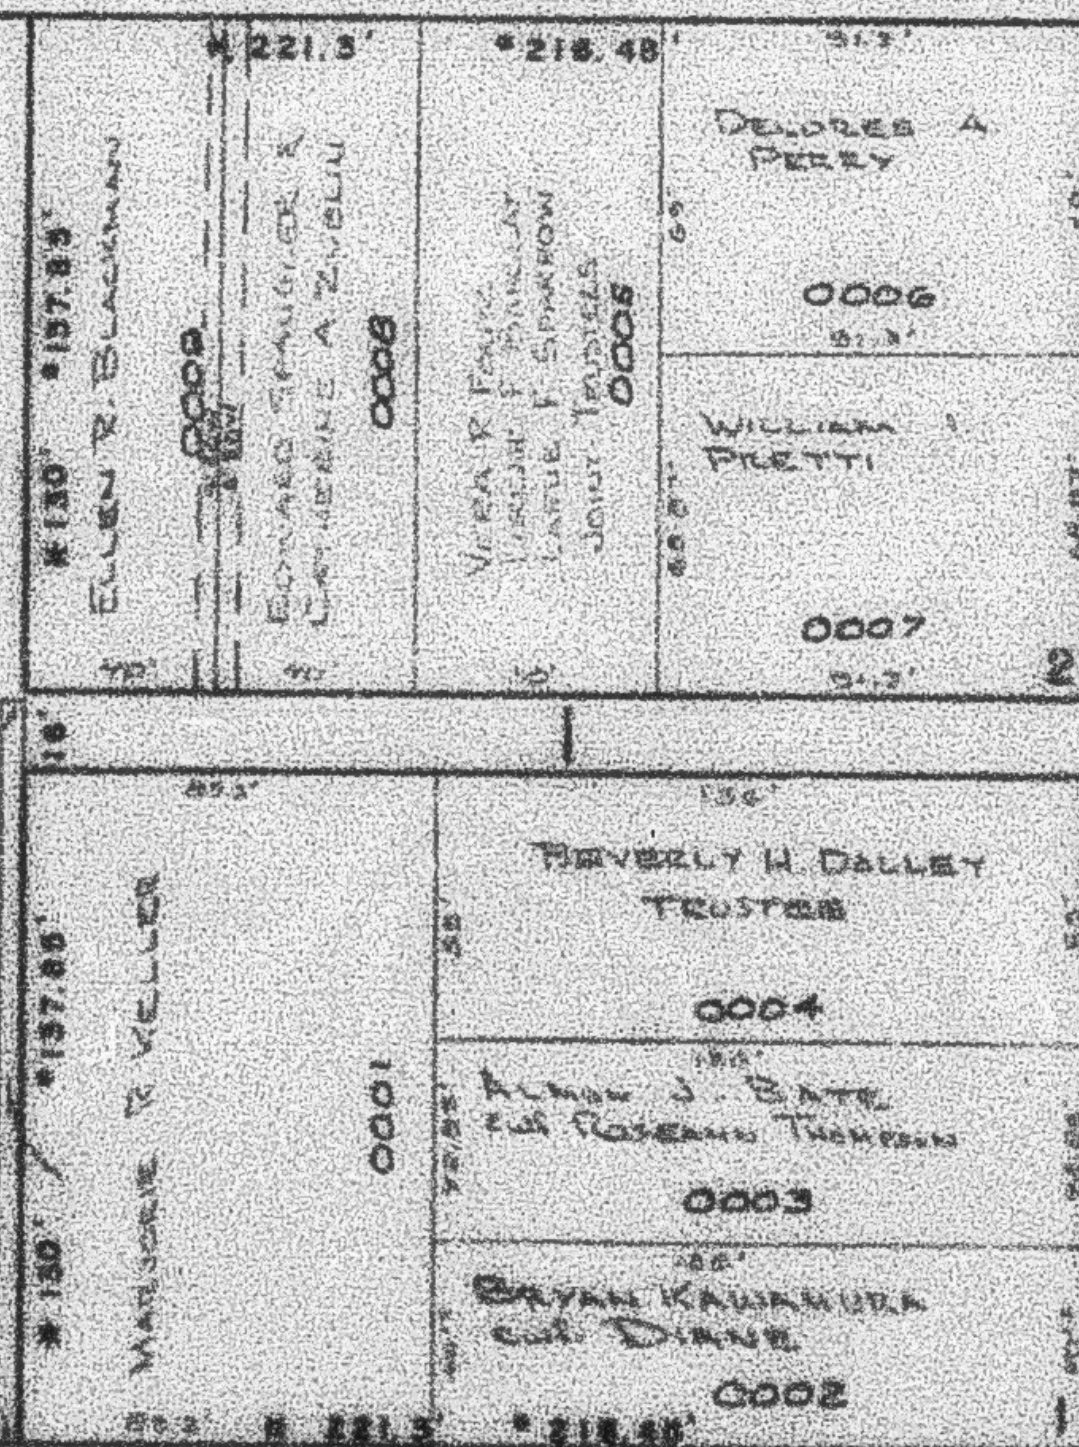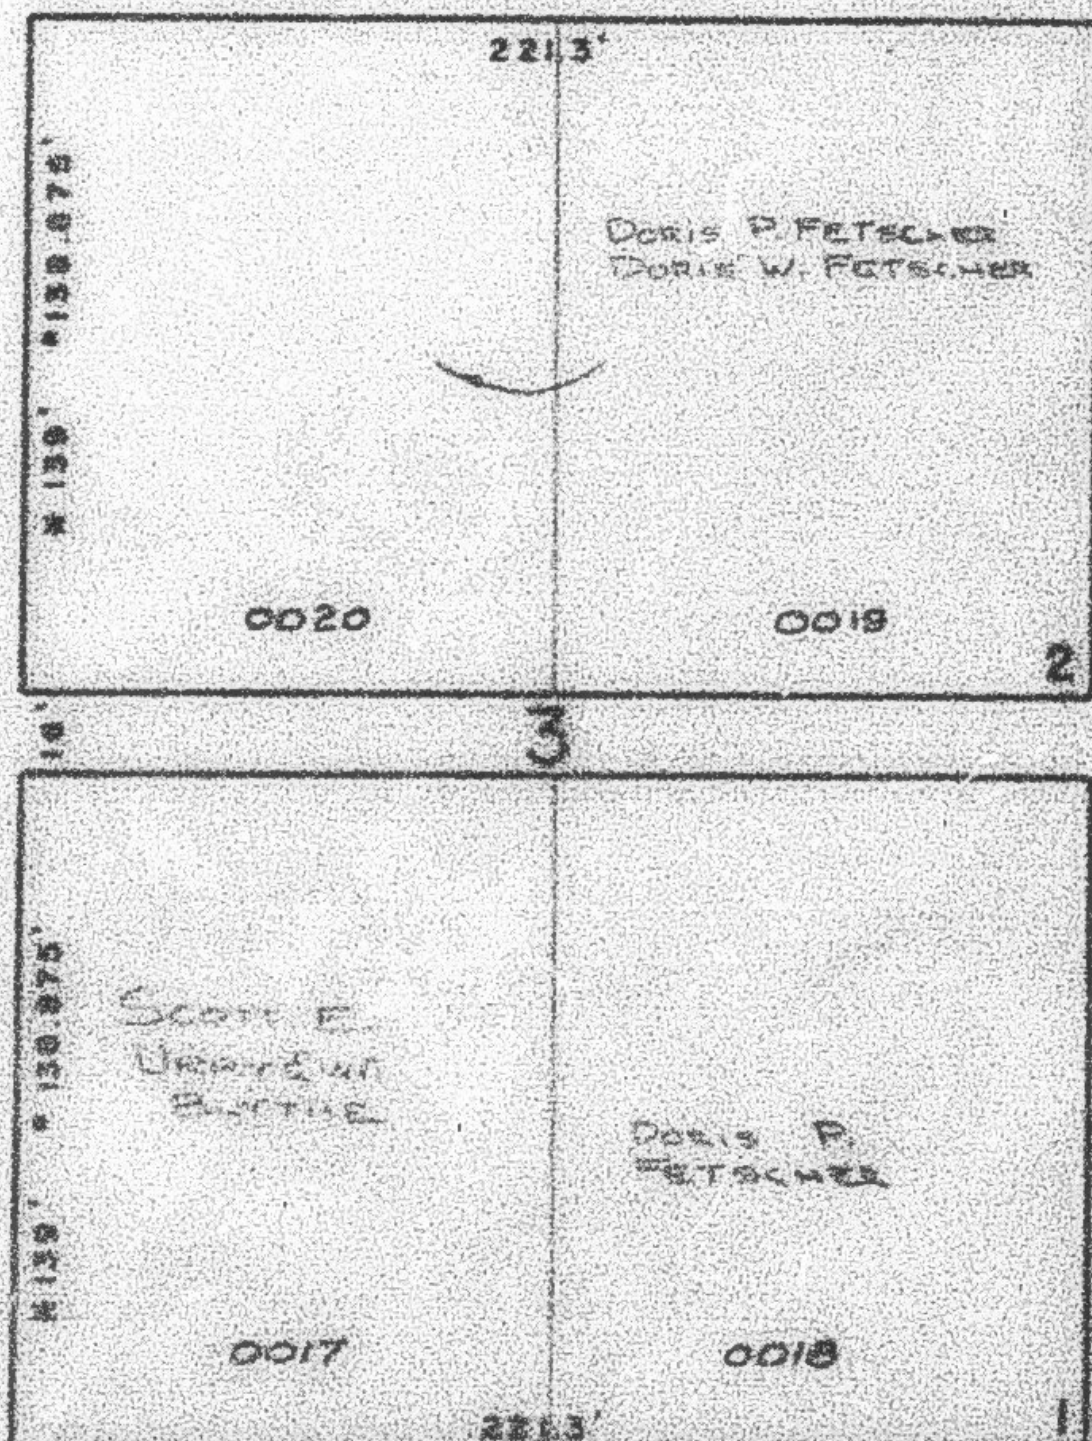

CAPITOL STREET

LAKE STREET

3.58°02'E

3.58°02'E

SEE ABOVE AT RIGHT

SEE BOOK 2, PAGE 70

W.F. 5-71