

NOB HILL ADDITION

BLOCKS 1, 2, 3, 4

IN OGDEN CITY

TAXING UNIT 25

SEE PAGE 97

PREFIX 13-091


CAHOON STREET

SCALE 1" = 50'

SEE BELOW AT LEFT
CAPITOL STREET

SEE BOOK 2, PAGE 68

AVENUE

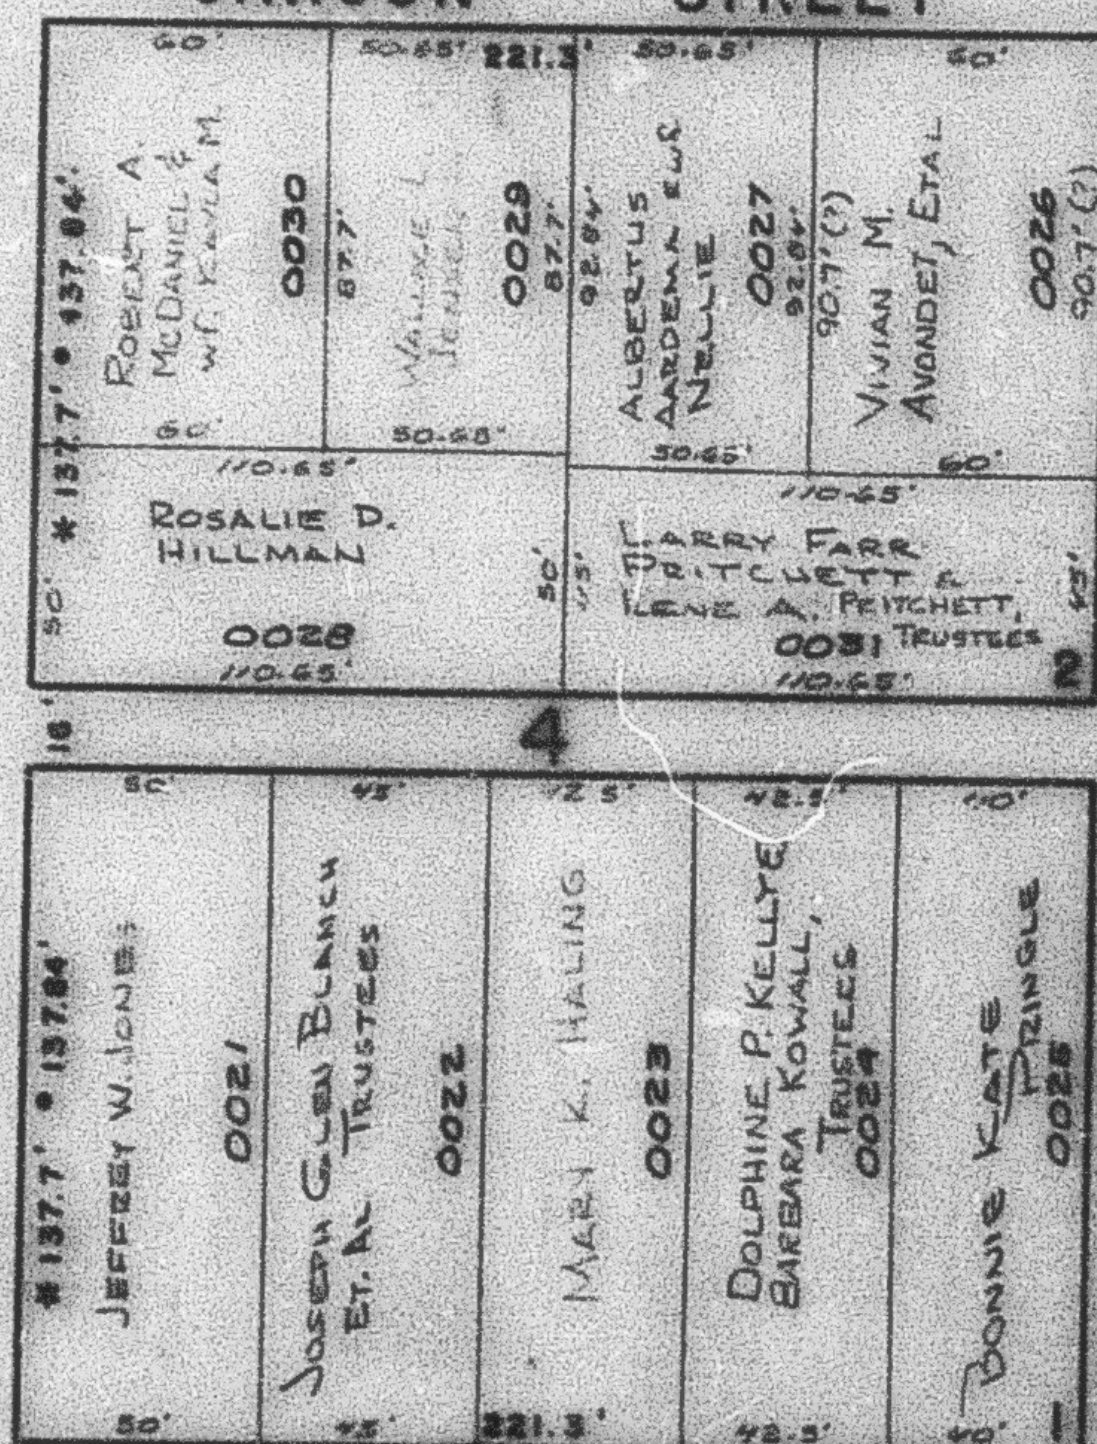


24TH. STREET

AVENUE

SEE PAGE 96

SEE BOOK 2, PAGE 69

CUSTER AVENUE

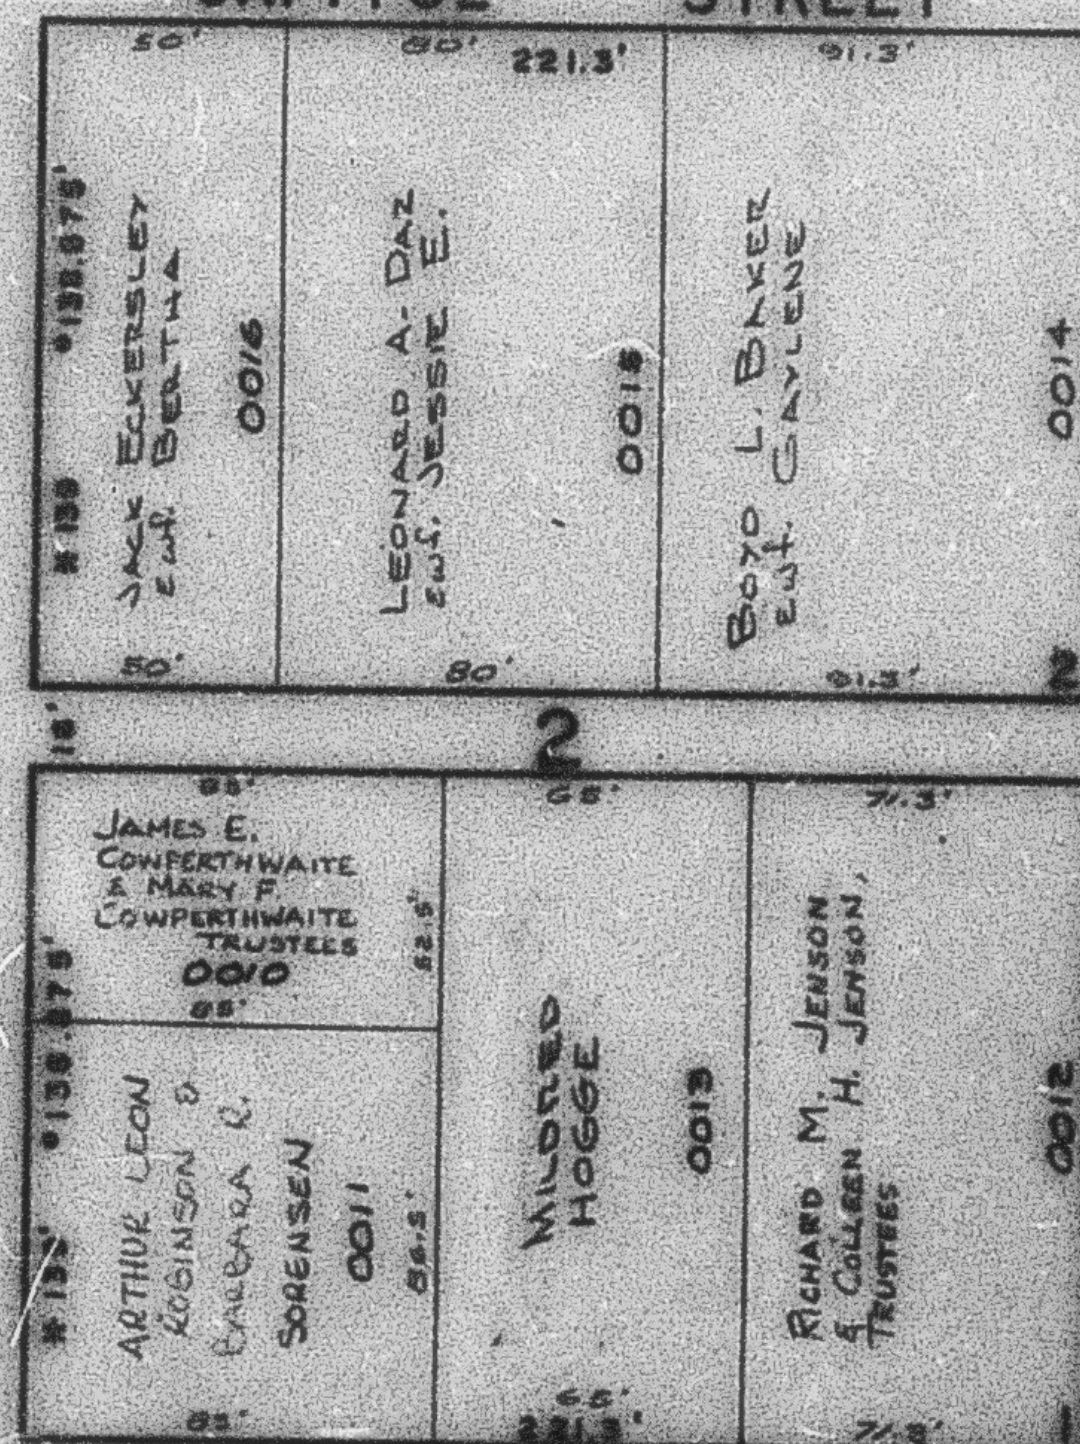


25TH. STREET

AVENUE

SEE PAGE 89

SEE BOOK 2, PAGE 69

CUSTER AVENUE

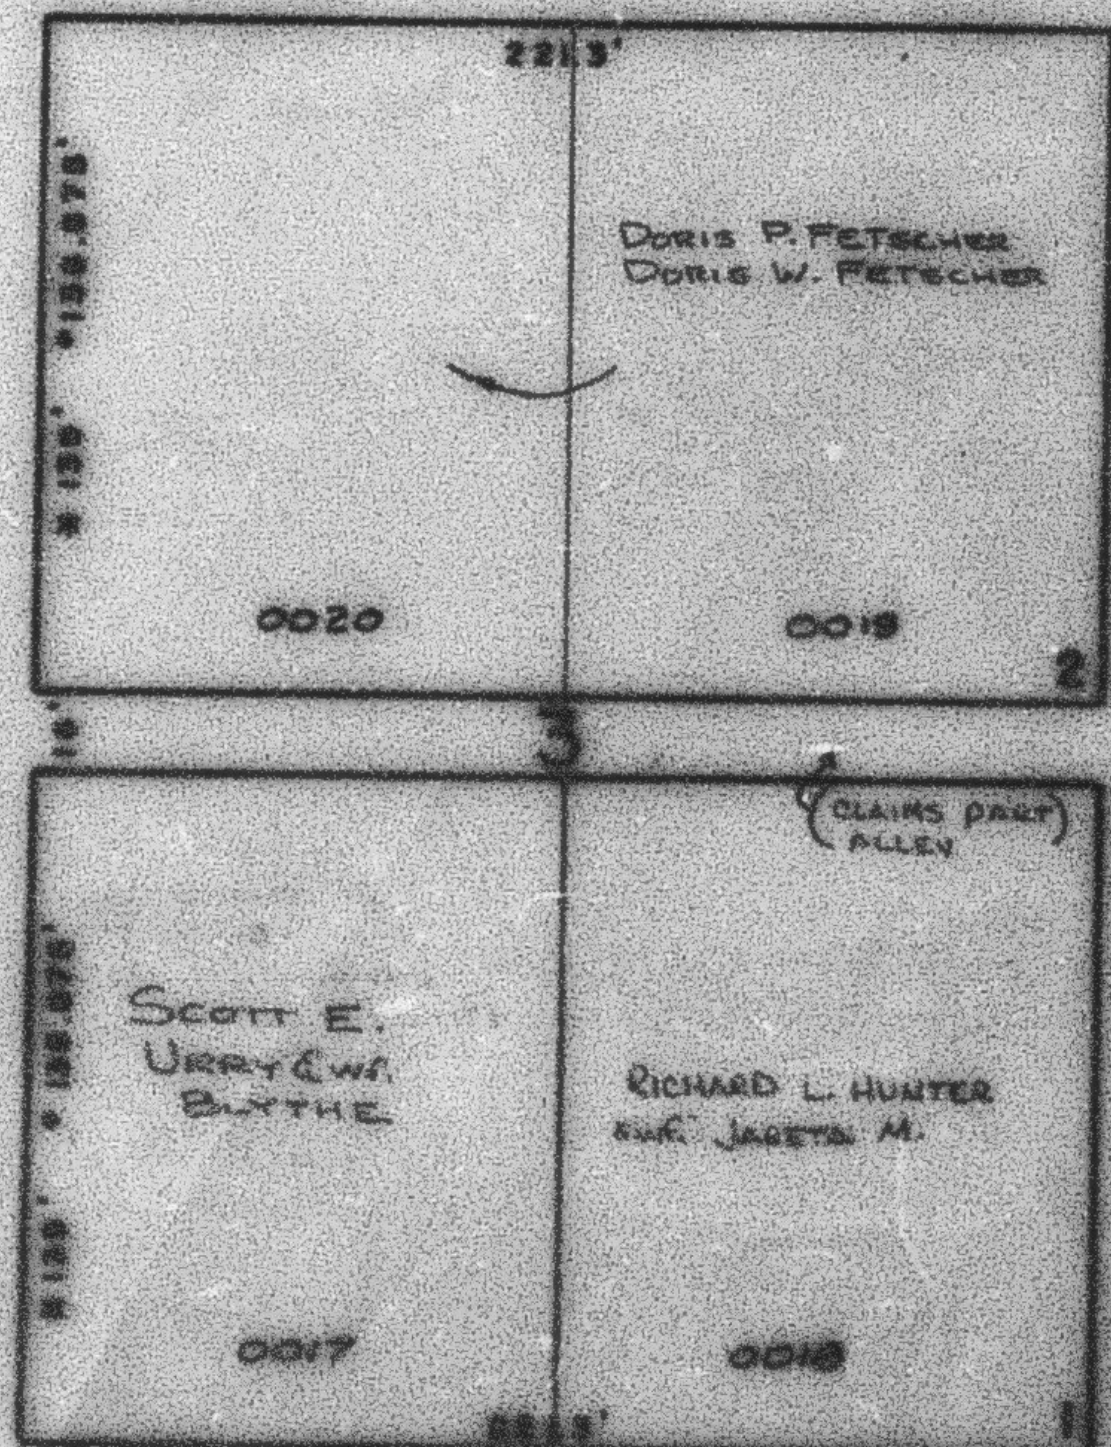

CAPITOL STREET

POLK AVENUE

SEE PAGE 89


SEE BOOK 2, PAGE 70

POLK AVENUE

SEE PAGE 90

NOTE

- * ORIG. DED. PLAT
- * OGDEN CITY ENG. DEPT. PLATS

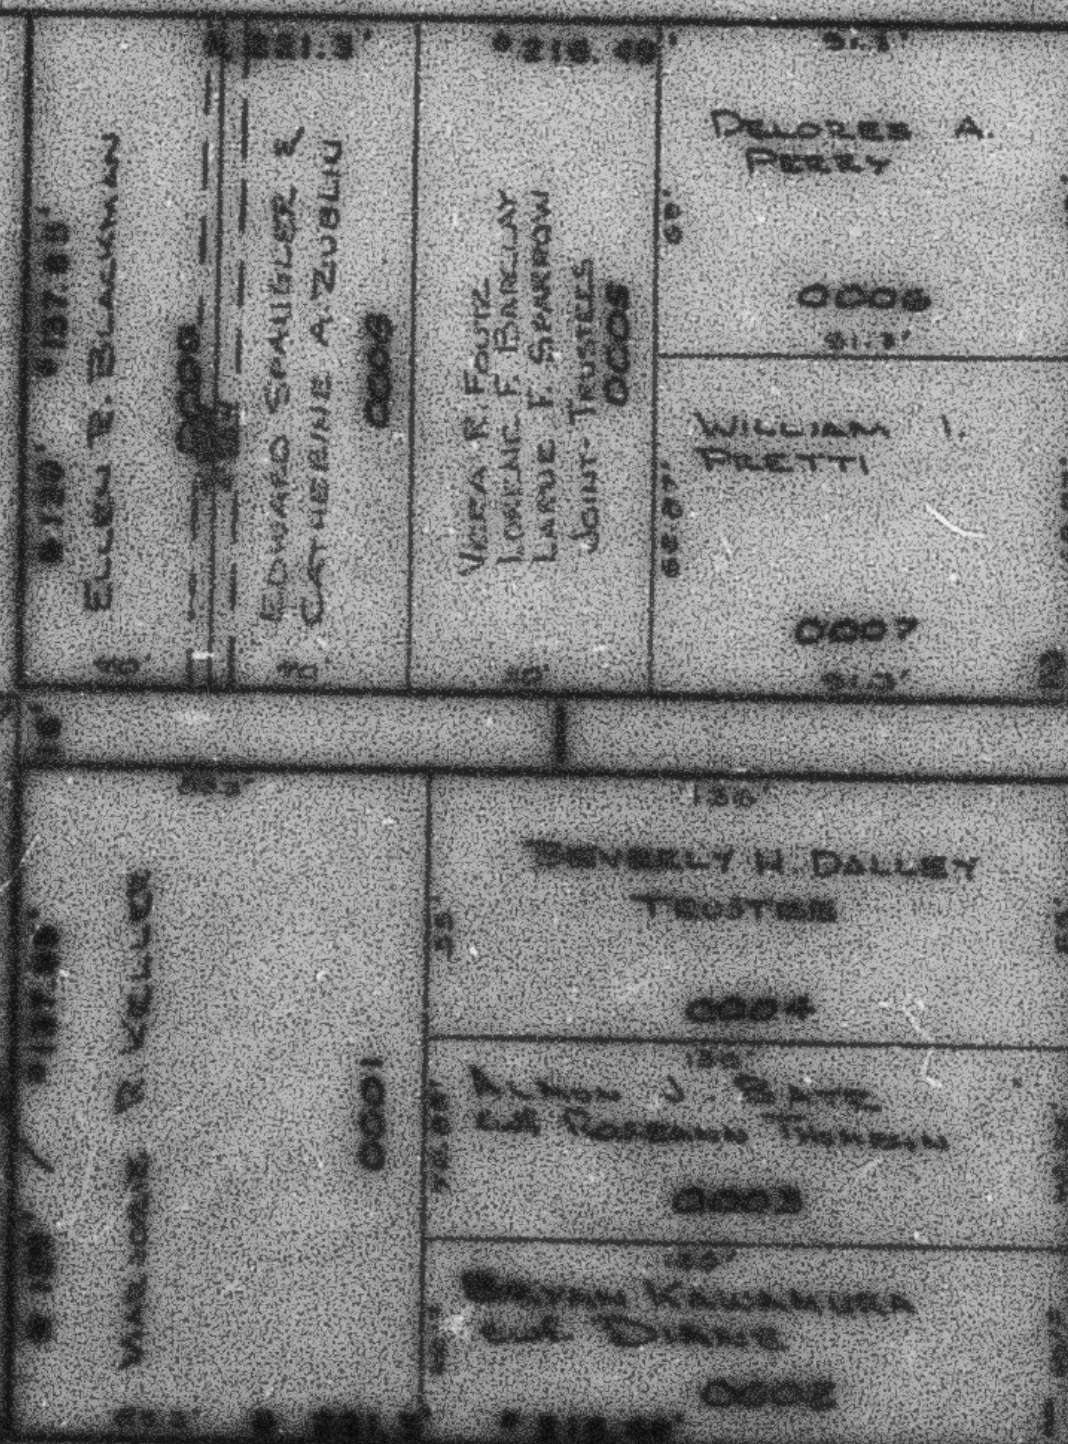

LAKE STREET

SEE BOOK 2, PAGE 70

SEE ABOVE AT RIGHT