

PART OF THE S.W. 1/4 OF SEC. 27, T.8N., R.1W., S.L.B.M.  
**NOB HILL ADDITION**  
 BLOCKS 1, 2, 3, 4  
 IN OGDEN CITY

91

TAXING UNIT - 23


SEE PAGE 97

SCALE 1" = 50'

PREFIX 13-001

SEE BOOK 2, PAGE 69

AVENUE

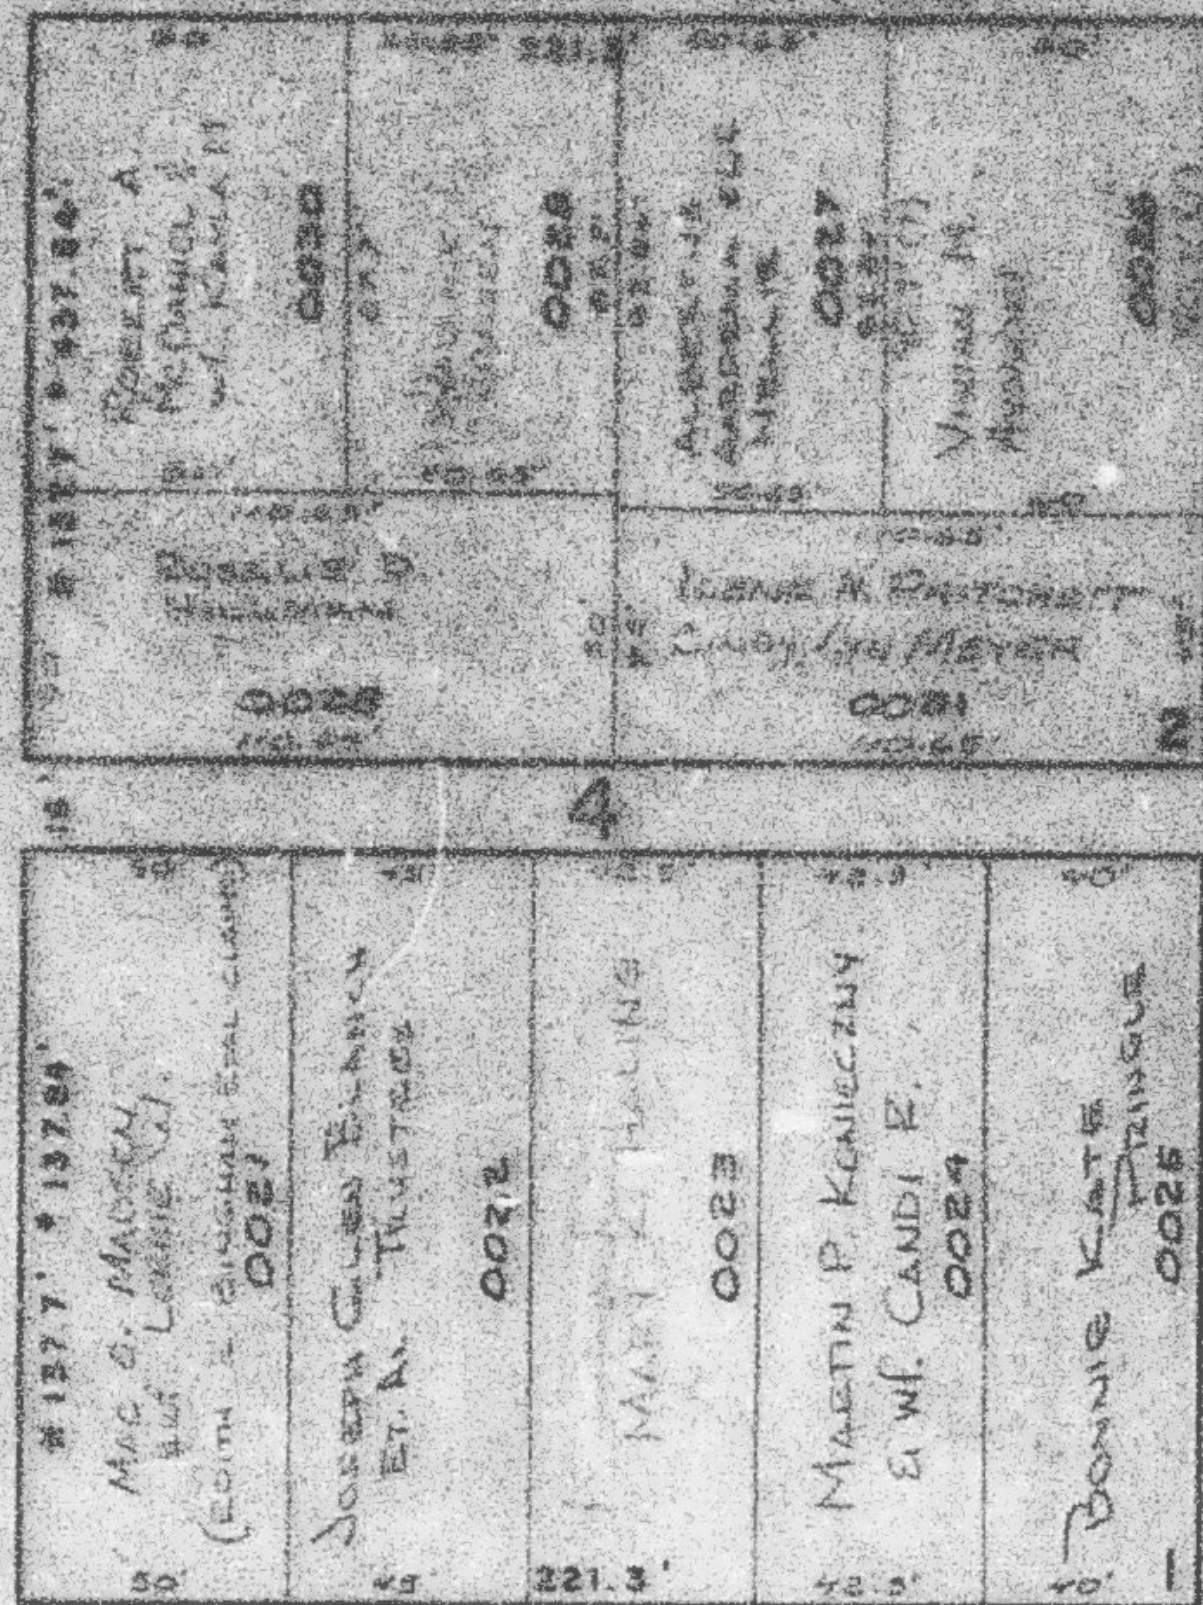

AVENUE

N 0° 58' E


24TH. STREET

S 89° 02' E

SEE BOOK 2, PAGE 69

N 0° 58' E

CUSTER

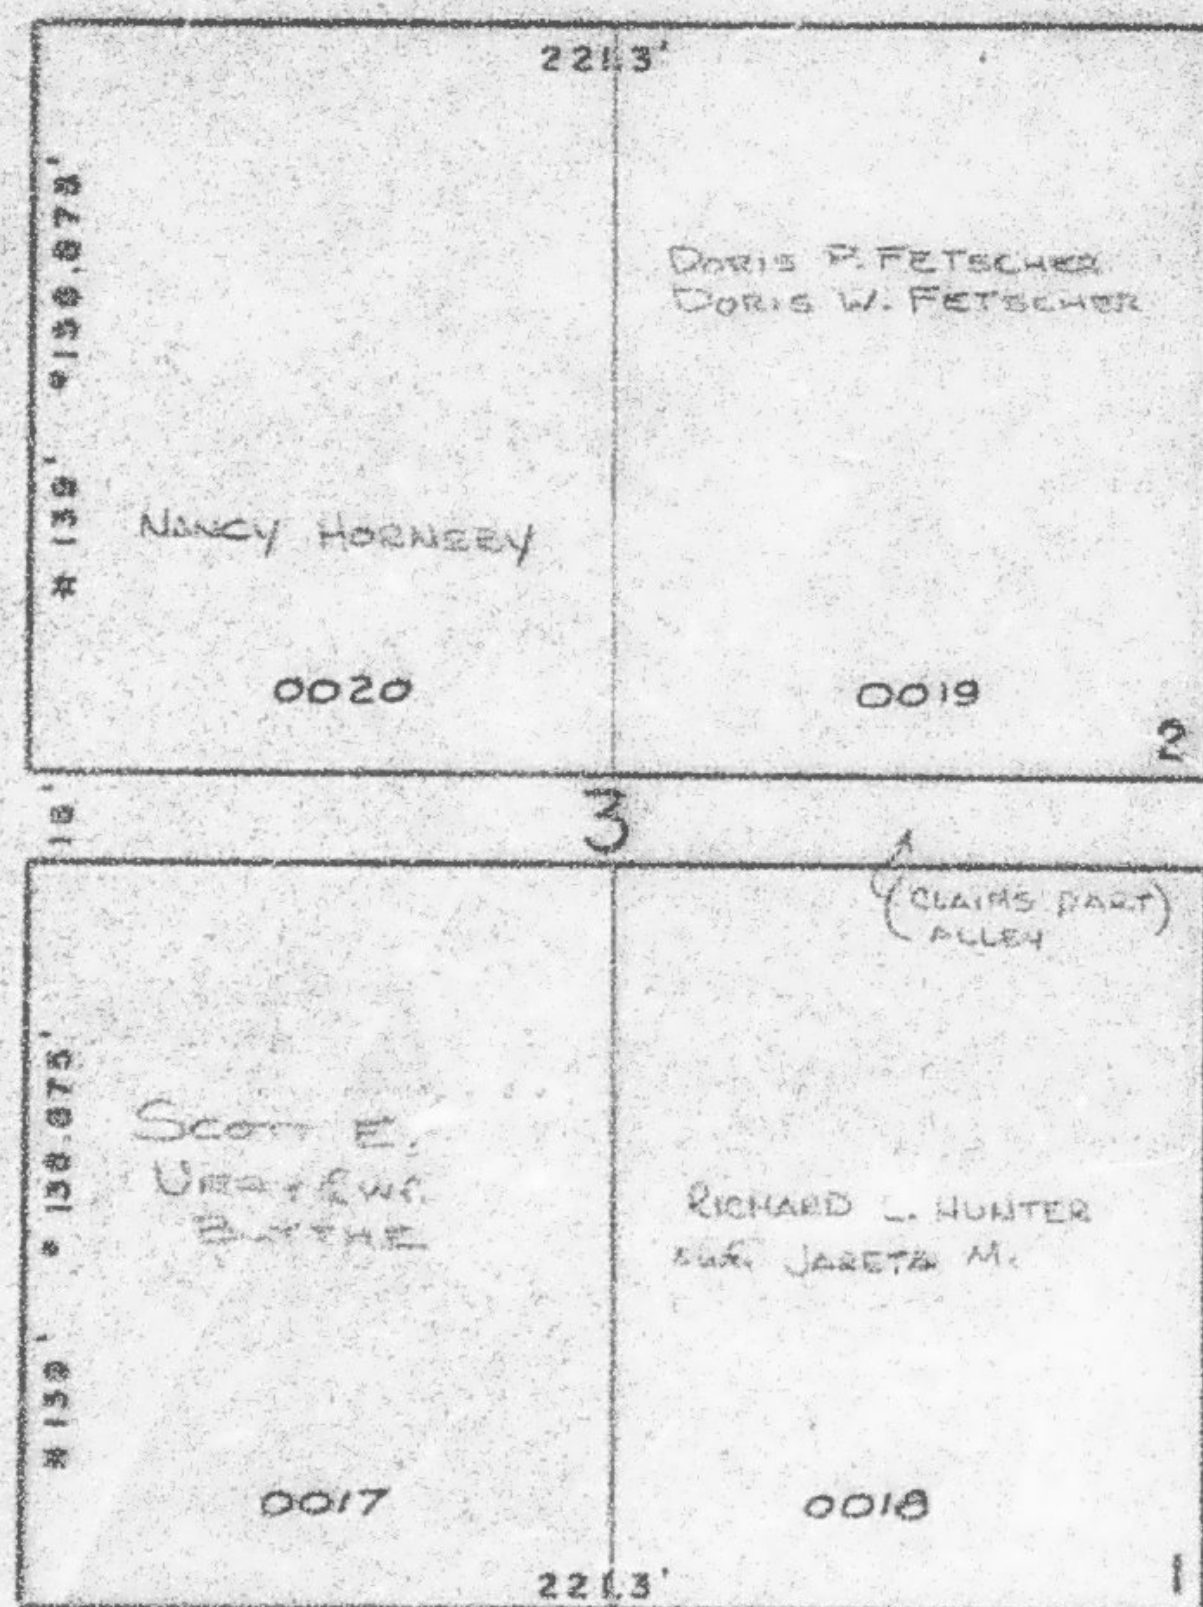

POLK

49.5'

CAPITOL STREET

S 89° 02' E

SEE ABOVE AT RIGHT

SEE PAGE 96

SEE BOOK 2, PAGE 69


AVENUE

CUSTER

N 0° 58' E

SEE BELOW AT LEFT

CAPITOL STREET

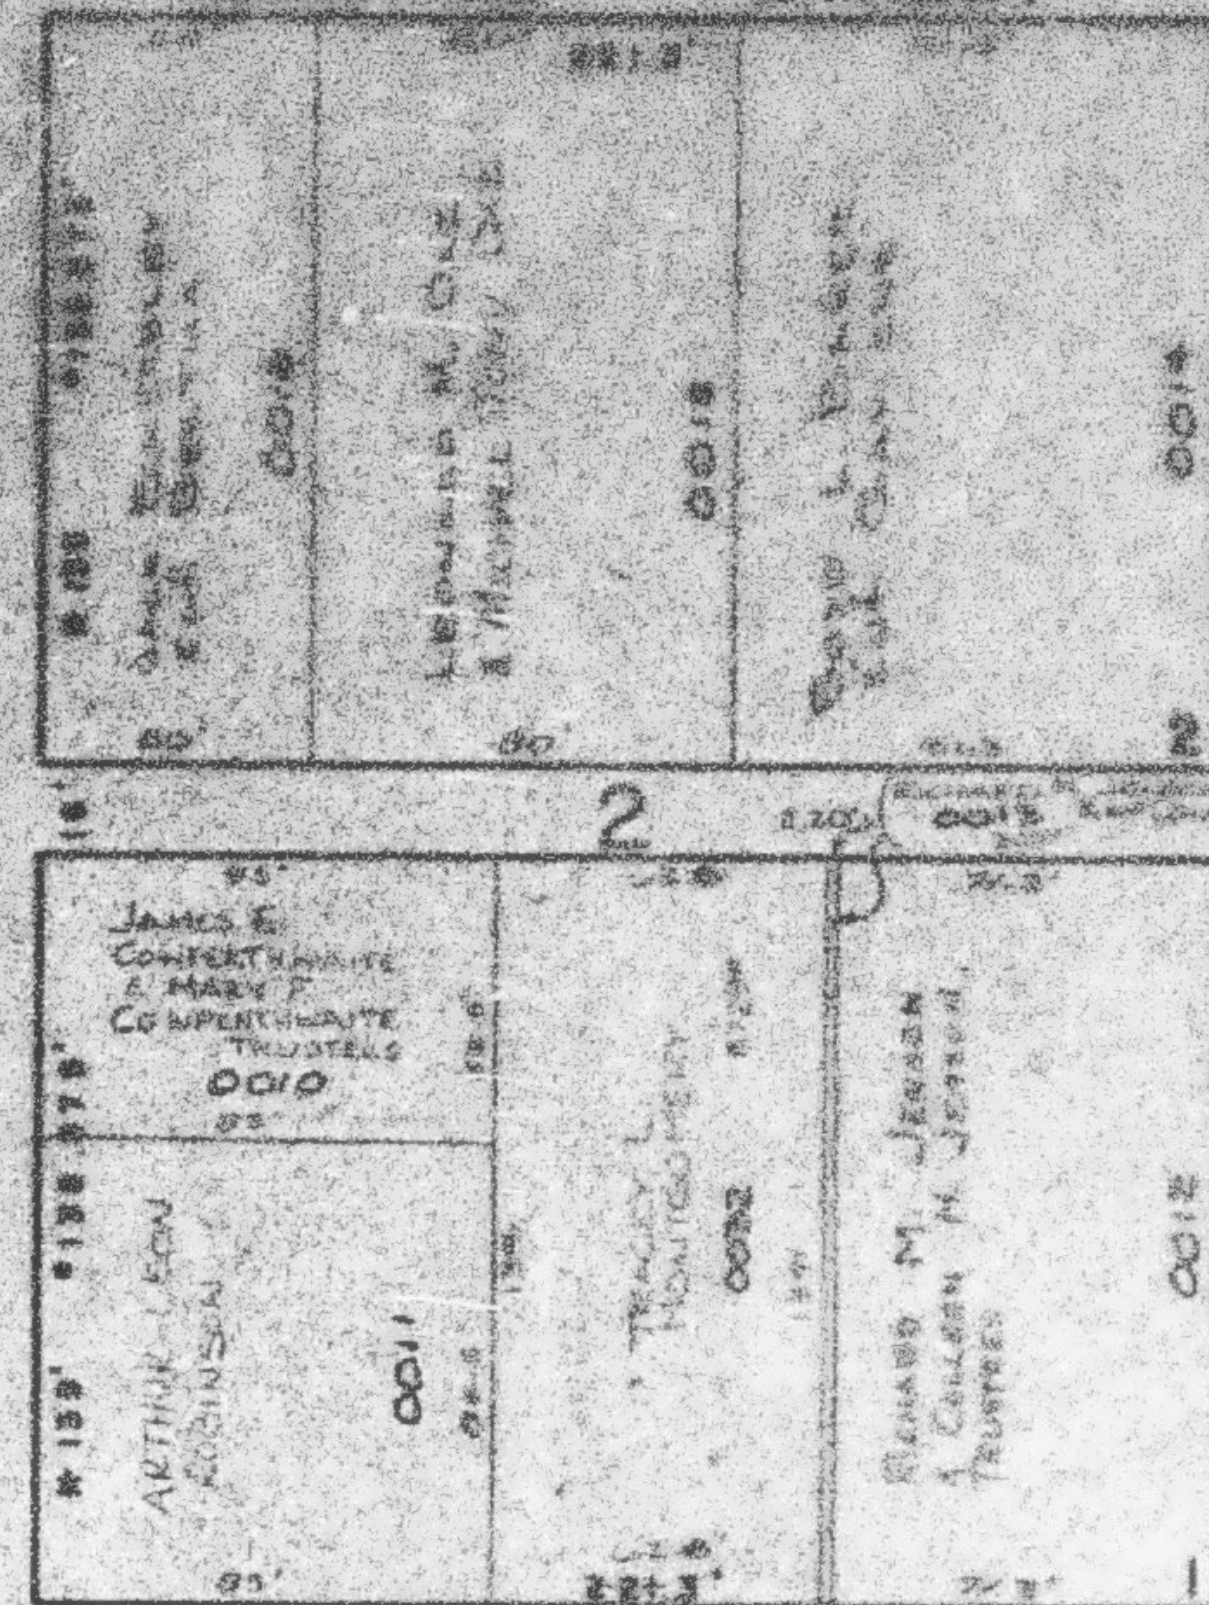

AVENUE

N 0° 58' E

25TH. STREET

S 89° 02' E


SEE PAGE 69

NOTE

\* ORIG. DED. PLAT  
 \* OGDEN CITY ENG.  
 DEPT. PLATS

SEE PAGE 69

SEE BOOK 2, PAGE 70

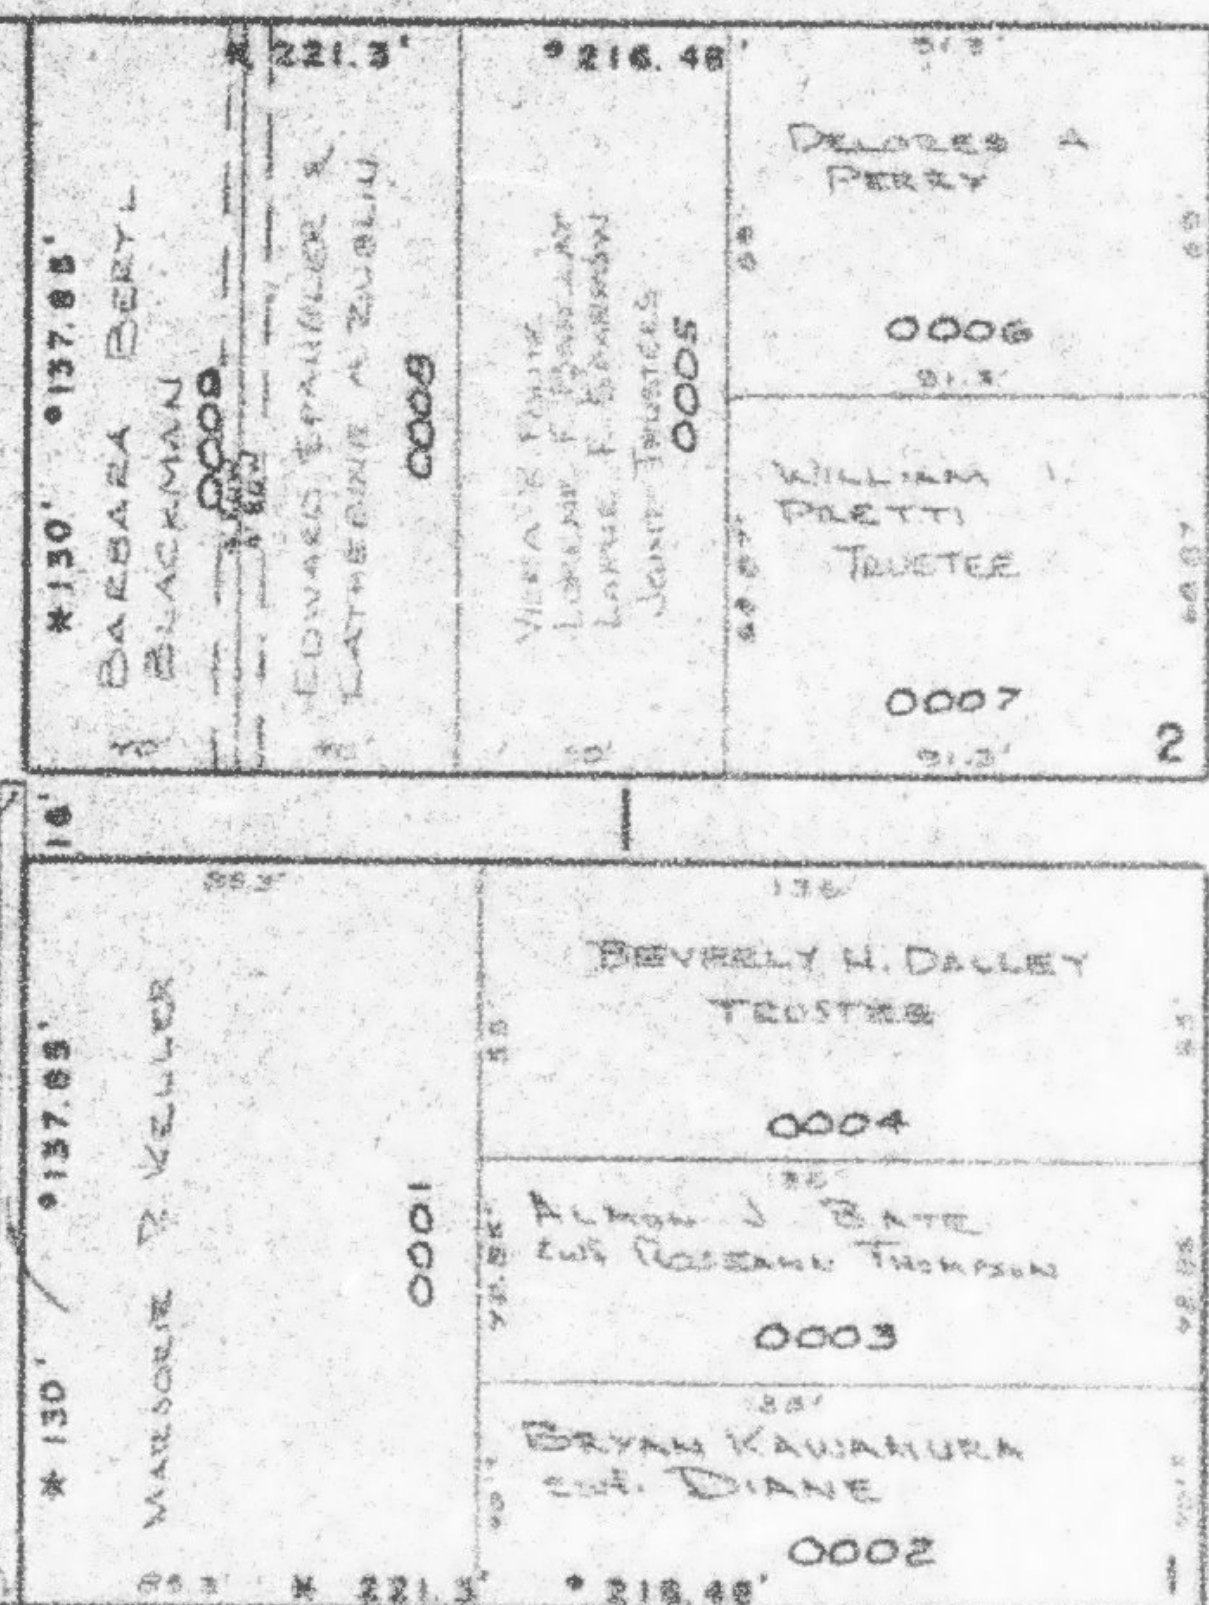

POLK

49.5'

LAKE STREET

S 89° 02' E

SEE BOOK 2, PAGE 70

SEE PAGE 90