

NOB HILL ADDITION

BLOCKS 1, 2, 3, 4

TAXING UNIT: 25

SEE PAGE 97

IN OGDEN CITY


PREFIX: 13-091

CAHOON STREET

SCALE 1" = 50'

SEE BELOW AT LEFT
CAPITOL STREET

AVENUE

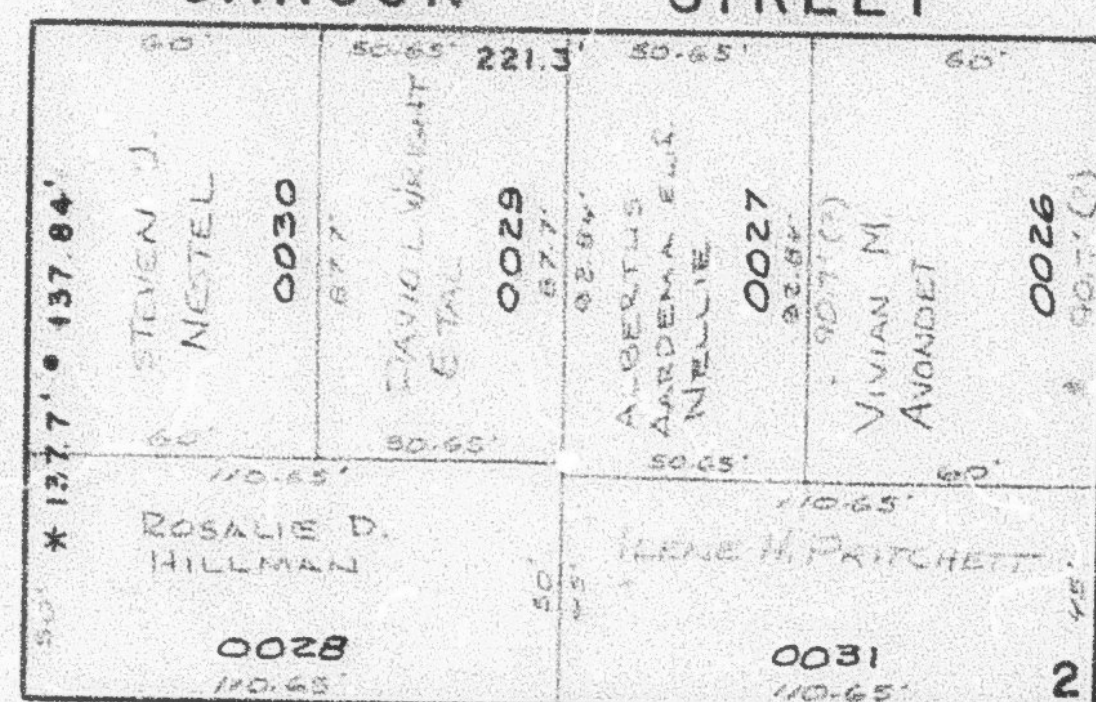


AVENUE

24TH. STREET

S. 89°02'E.

CUSTER

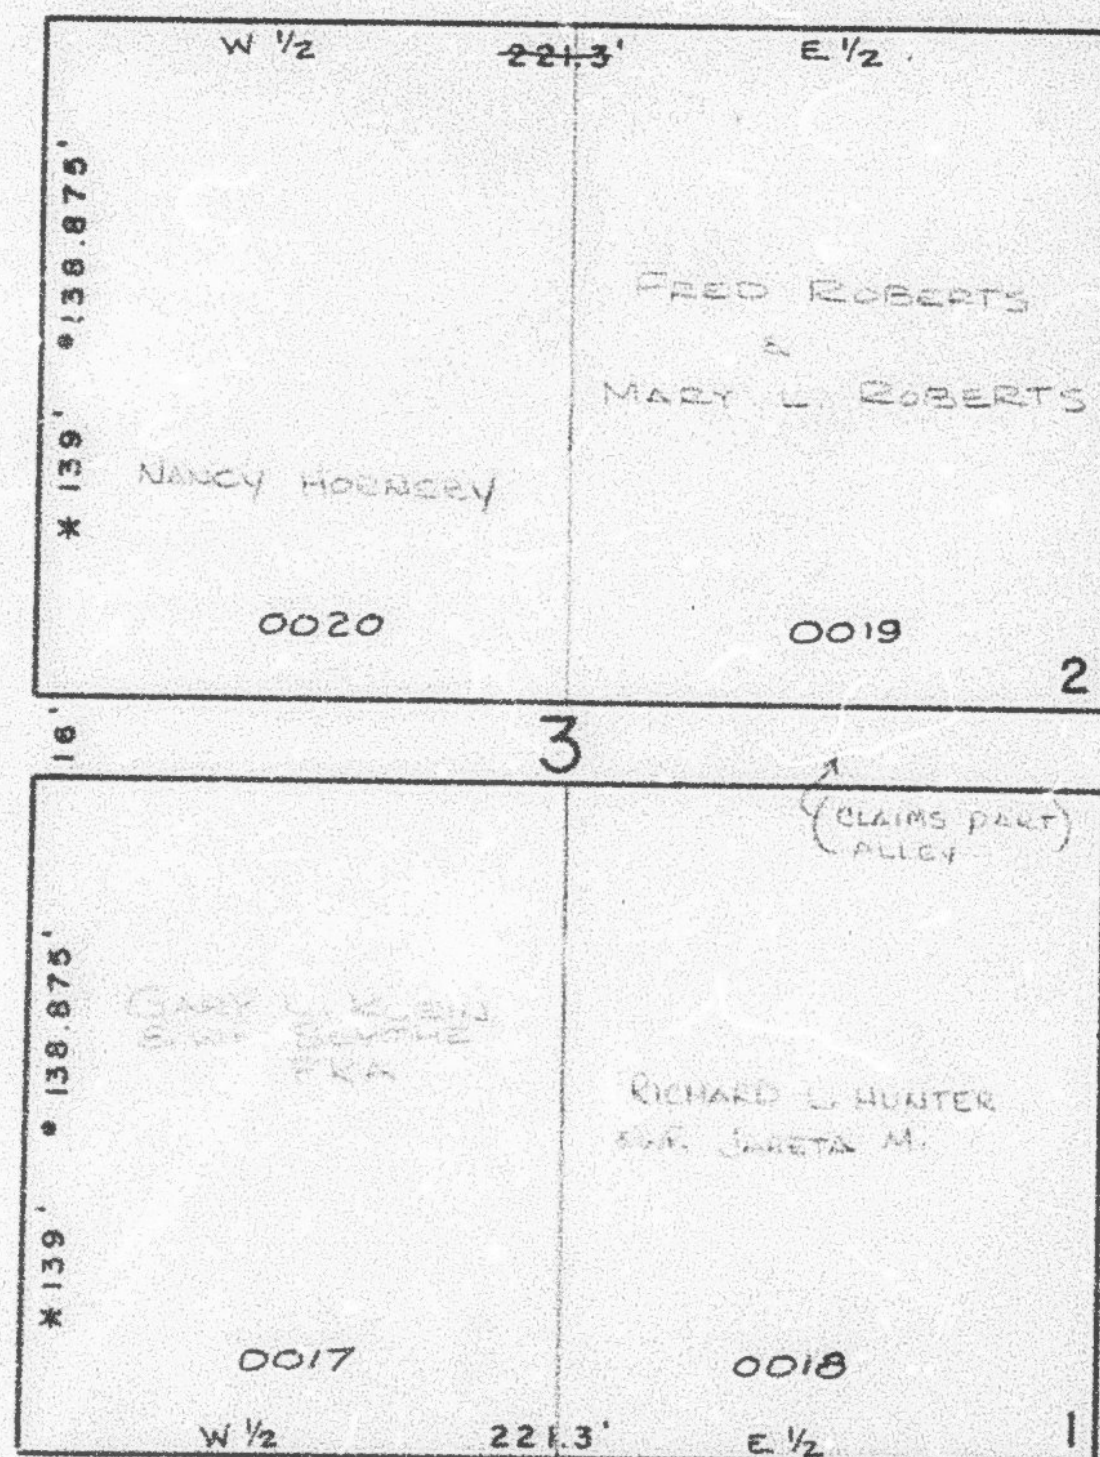

CAPITOL STREET

S. 89°02'E.

SEE ABOVE AT RIGHT


SEE PAGE 96

N. 0°58'E.

CUSTER

SEE BOOK 2, PAGE 69

AVENUE

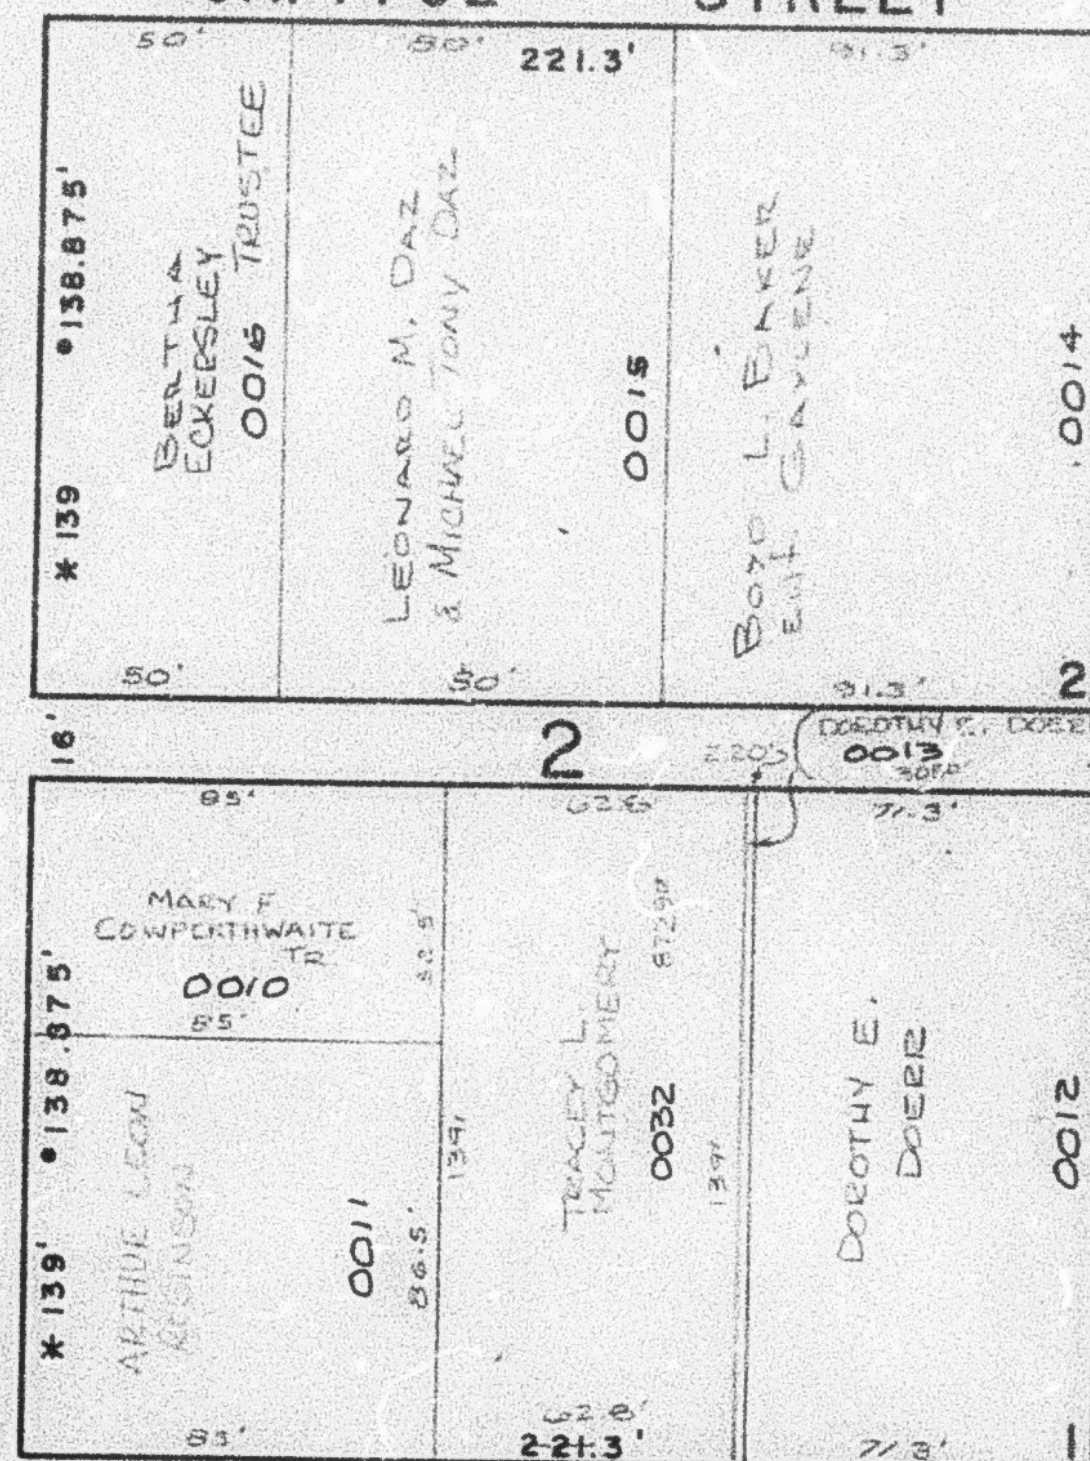

AVENUE

25TH. STREET

S. 89°02'E.

SEE PAGE 89


N. 0°58'E.

NOTE

- * ORIG. DED. PLAT
- * OGDEN CITY ENG.
- * DEPT. PLATS

SEE PAGE 89

SEE BOOK 2, PAGE 70

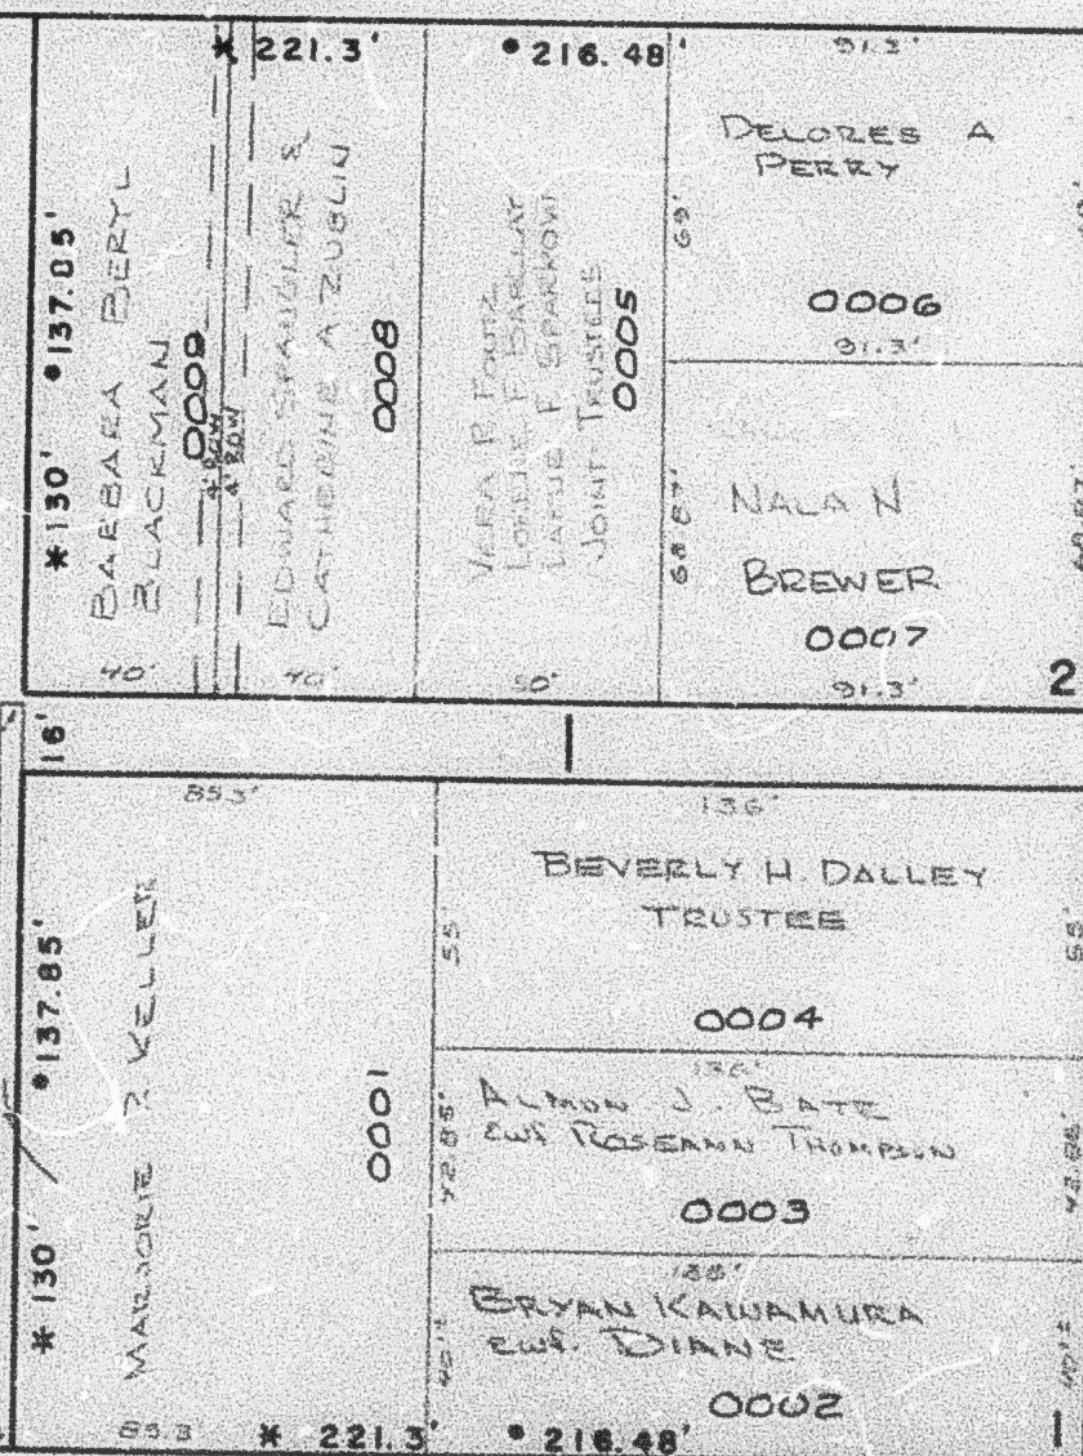

LAKE STREET

S. 89°02'E.

SEE BOOK 2, PAGE 70

SEE PAGE 90

POLK

49.5'

W.F.J. 5-21