

PART OF THE SW.1/4, OF SEC. 27, T.6N., R.1W., S.L.B. & M.
NOB HILL ADDITION

TAXING UNIT: 25

SEE PAGE 97


BLOCKS 1 - 4

IN OGDEN CITY

SCALE 1" = 50'

SEE BELOW AT LEFT

CAPITOL STREET

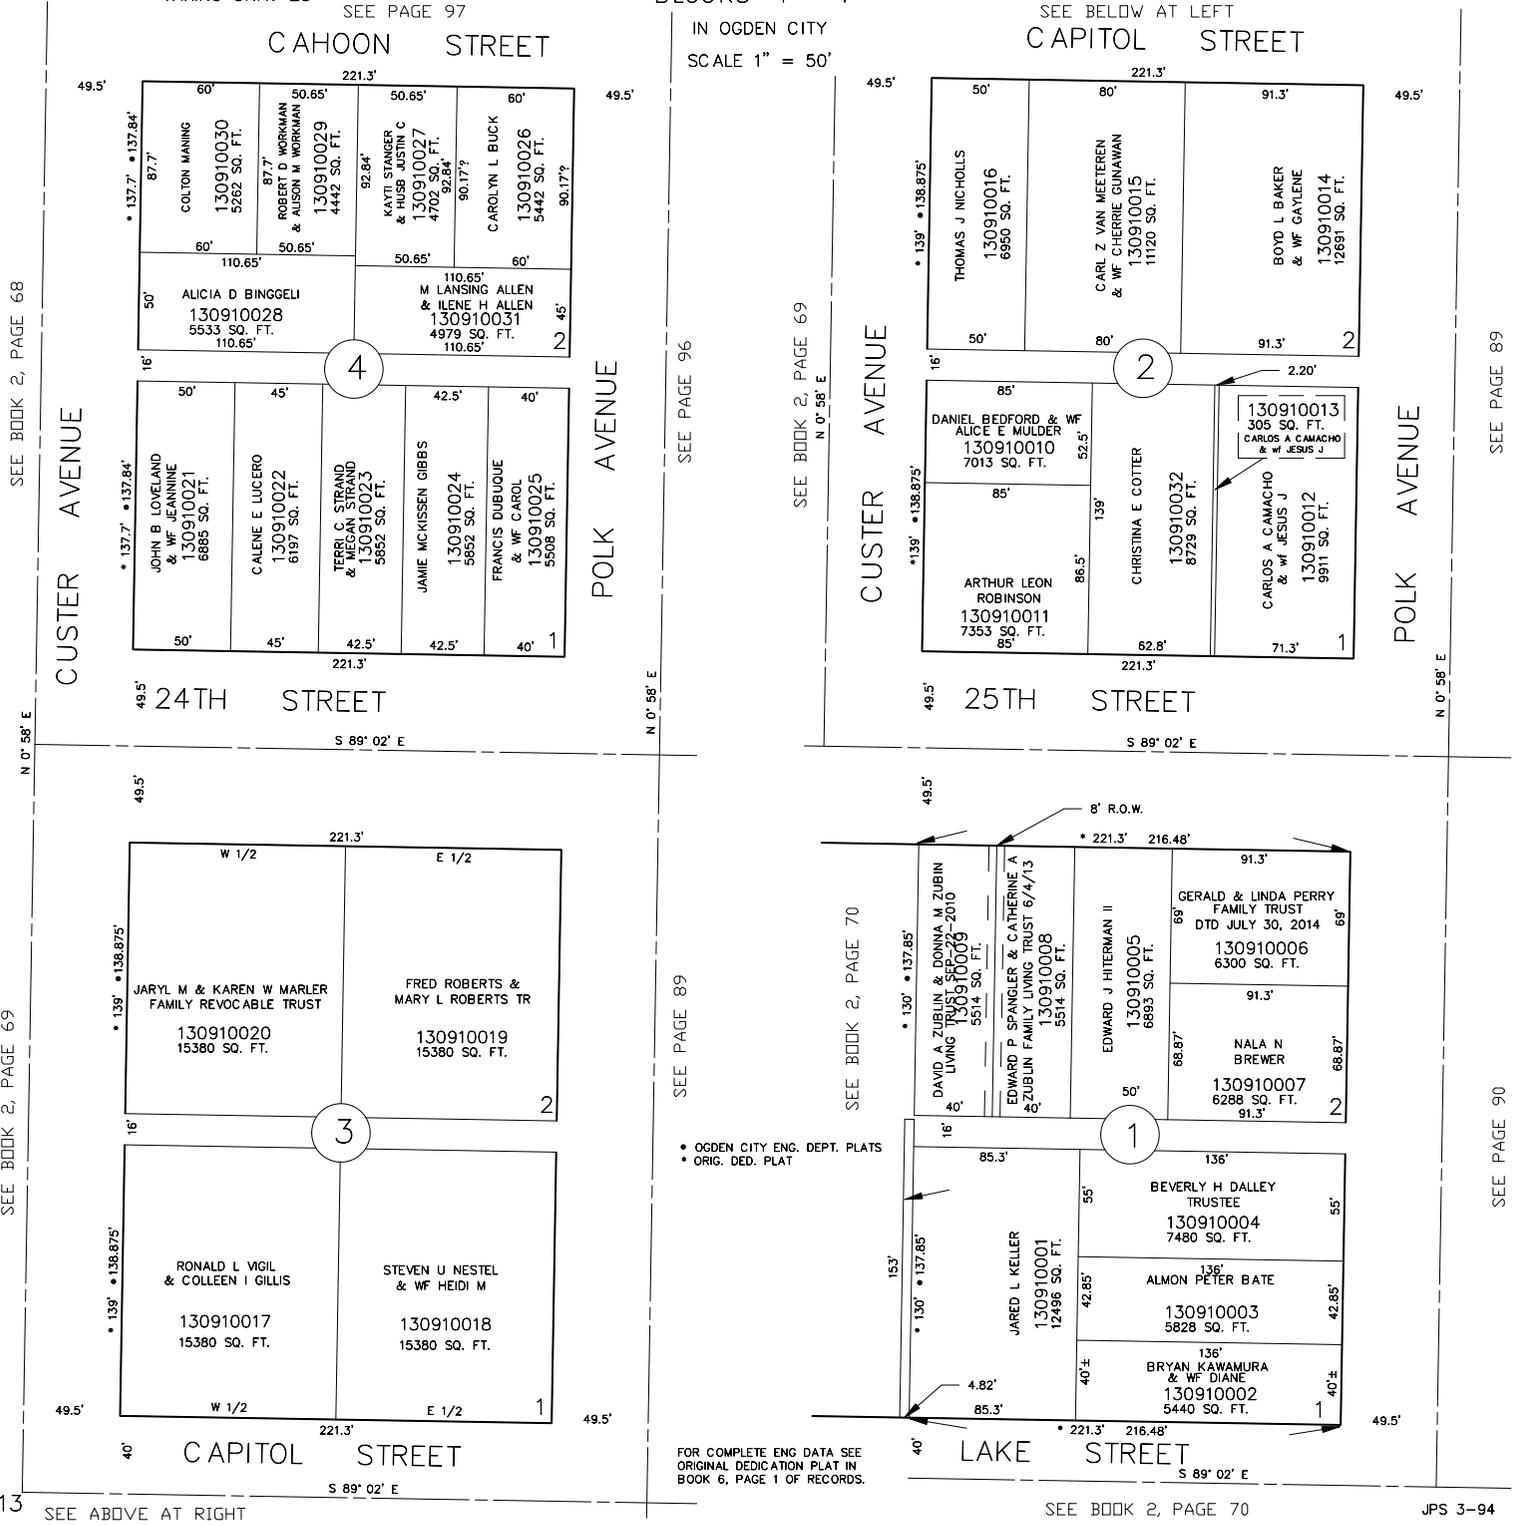

SEE BOOK 2, PAGE 68

SEE BOOK 2, PAGE 69

SEE PAGE 96

SEE BOOK 2, PAGE 69

SEE PAGE 89

SEE BOOK 2, PAGE 70

- OGDEN CITY ENG. DEPT. PLATS
- ORIG. DED. PLAT

FOR COMPLETE ENG DATA SEE ORIGINAL DEDICATION PLAT IN BOOK 6, PAGE 1 OF RECORDS.

SEE BOOK 2, PAGE 70

SEE PAGE 89

SEE PAGE 90