

THE NE.1/4, OF THE SW.1/4, OF SEC. 27, T.6N., R.1W., S.L.B. & M.

NOB HILL ADDITION


BLOCKS 5,8-10 & PART OF BLOCKS 4,6,11,18-21

IN OGDEN CITY

SCALE 1" = 100'

TAXING UNIT: 25

SEE PAGE 117

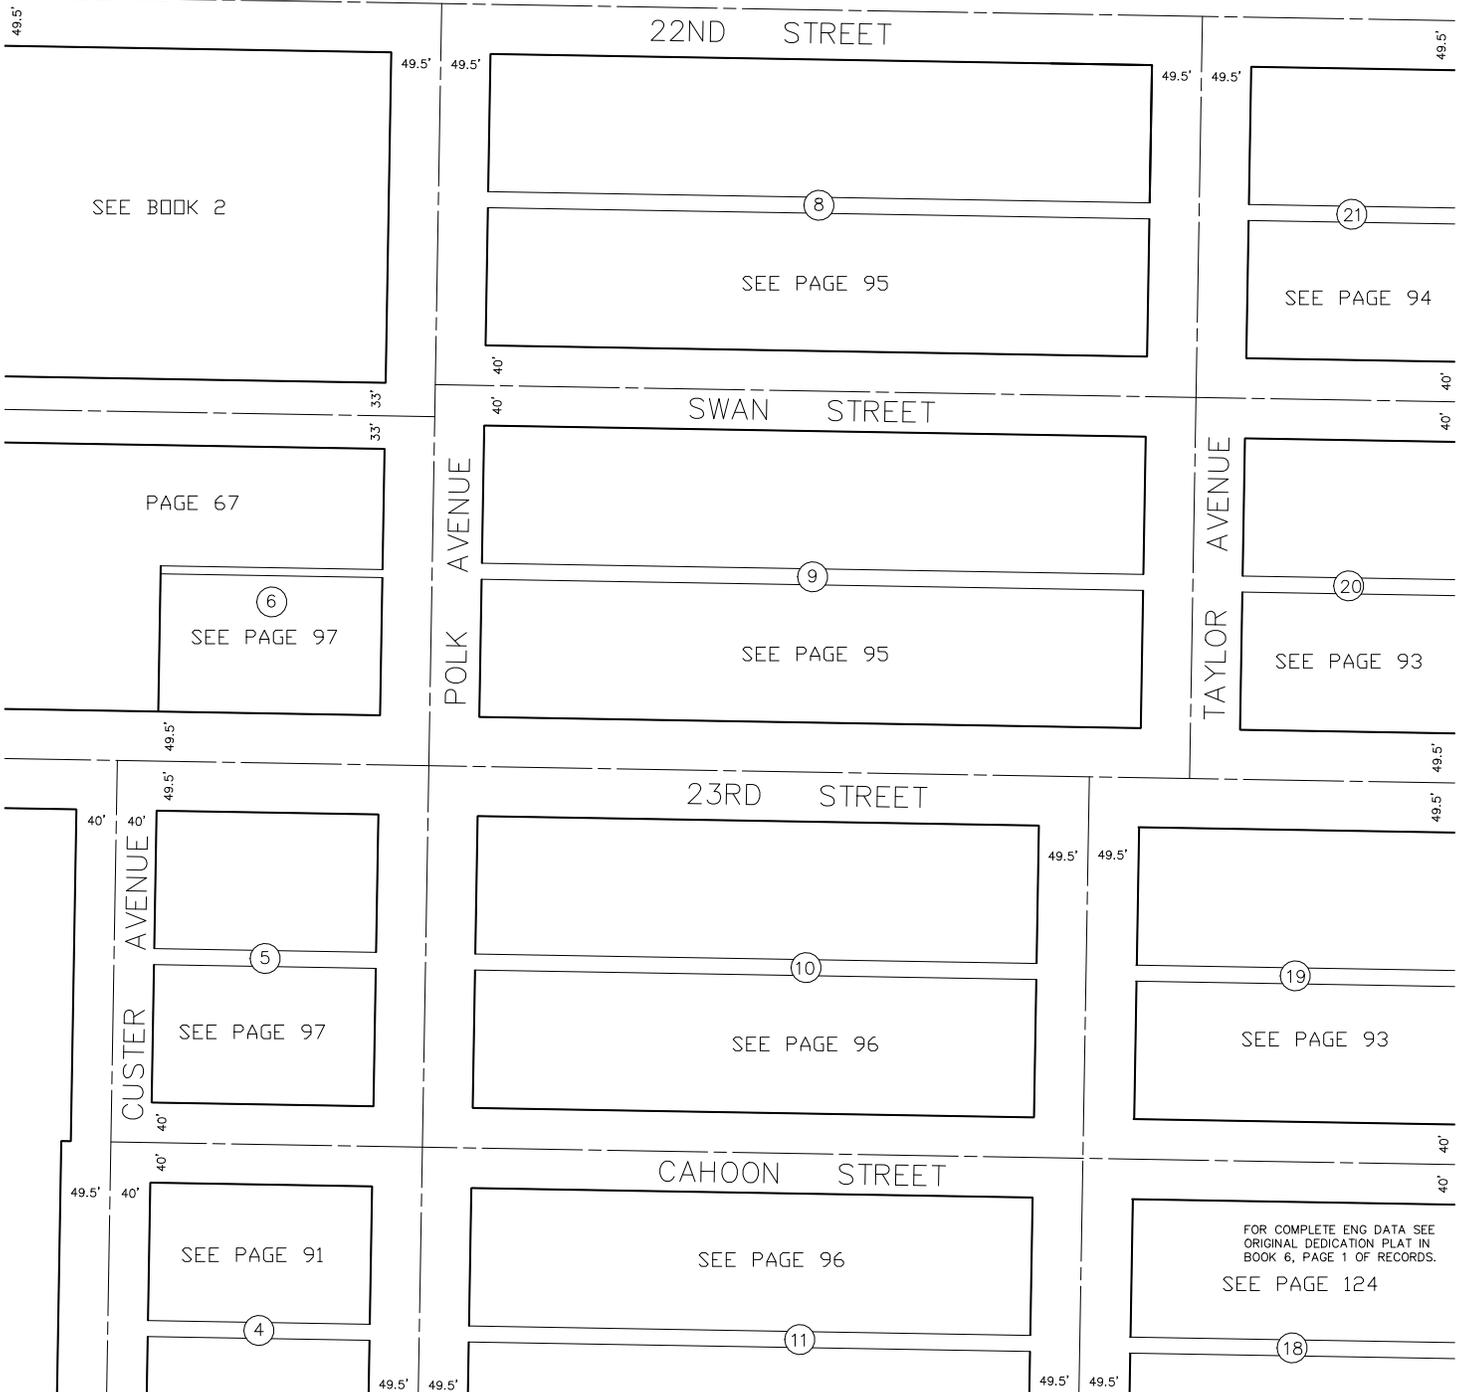

SEE BOOK 2

SEE PAGE 95

SEE PAGE 94

PAGE 67

SEE PAGE 97

SEE PAGE 95

SEE PAGE 93

SEE PAGE 97

SEE PAGE 96

SEE PAGE 93

SEE PAGE 91

SEE PAGE 96

FOR COMPLETE ENG DATA SEE ORIGINAL DEDICATION PLAT IN BOOK 6, PAGE 1 OF RECORDS. SEE PAGE 124