

THE NE.1/4, OF THE SW.1/4, OF SEC. 27, T.6N., R.1W., S.L.B. & M.

92

NOB HILL ADDITION


BLOCKS 5,8-10 & PART OF BLOCKS 4,6,11,18-21

TAXING UNIT: 25

IN OGDEN CITY

SCALE 1" = 100'

SEE PAGE 117

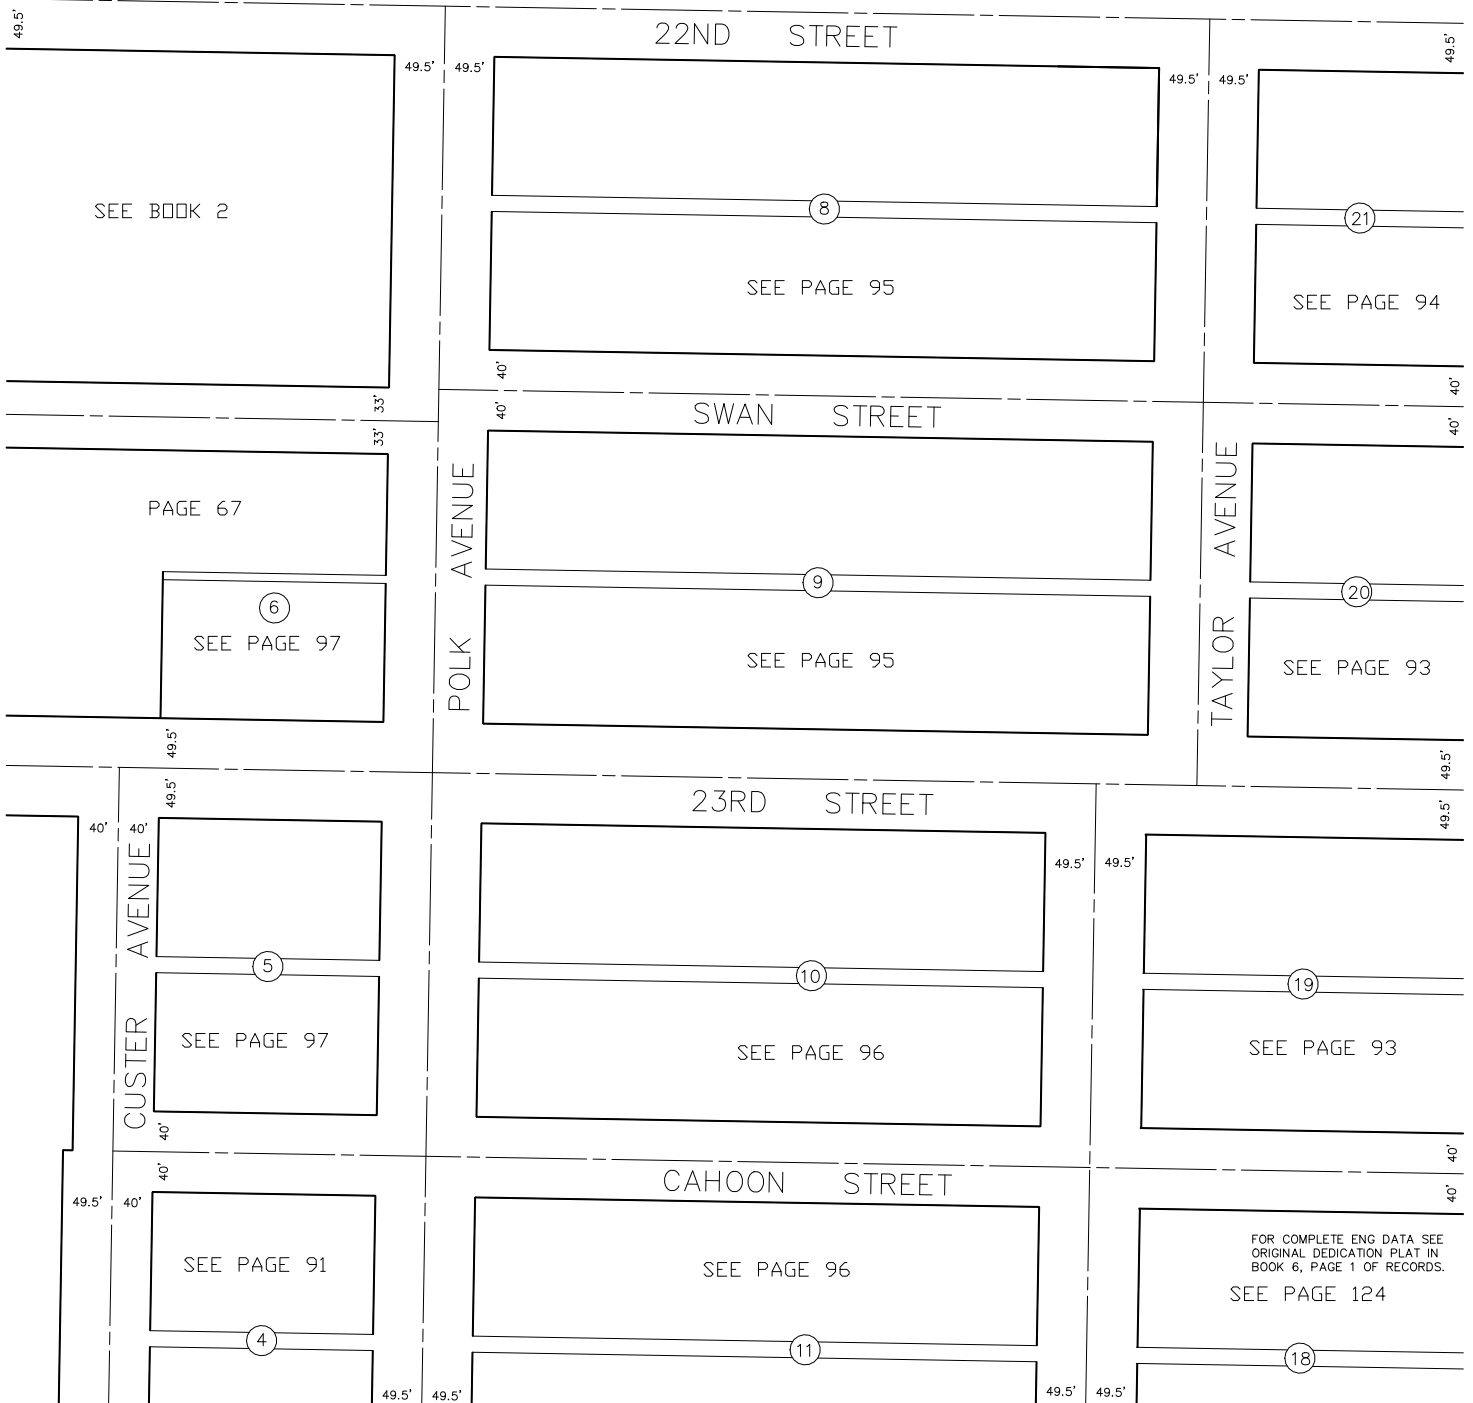

SEE BOOK 2

PAGE 67

SEE PAGE 97

SEE PAGE 97

SEE PAGE 91

SEE PAGE 95

SEE PAGE 95

SEE PAGE 96

SEE PAGE 96

SEE PAGE 94

SEE PAGE 93

SEE PAGE 93

FOR COMPLETE ENG DATA SEE
ORIGINAL DEDICATION PLAT IN
BOOK 6, PAGE 1 OF RECORDS.
SEE PAGE 124