

PART OF THE NE.1/4, OF THE SW.1/4, & NW.1/4, OF THE SE.1/4, OF SEC. 27, T.6N., R.1W., S.L.B. & M.

93

NOB HILL ADDITION

BLOCKS 19 & 20

TAXING UNIT: 25


IN OGDEN CITY

SCALE 1" = 60'

SEE PAGE 94

SWAN STREET


S 89°02' E

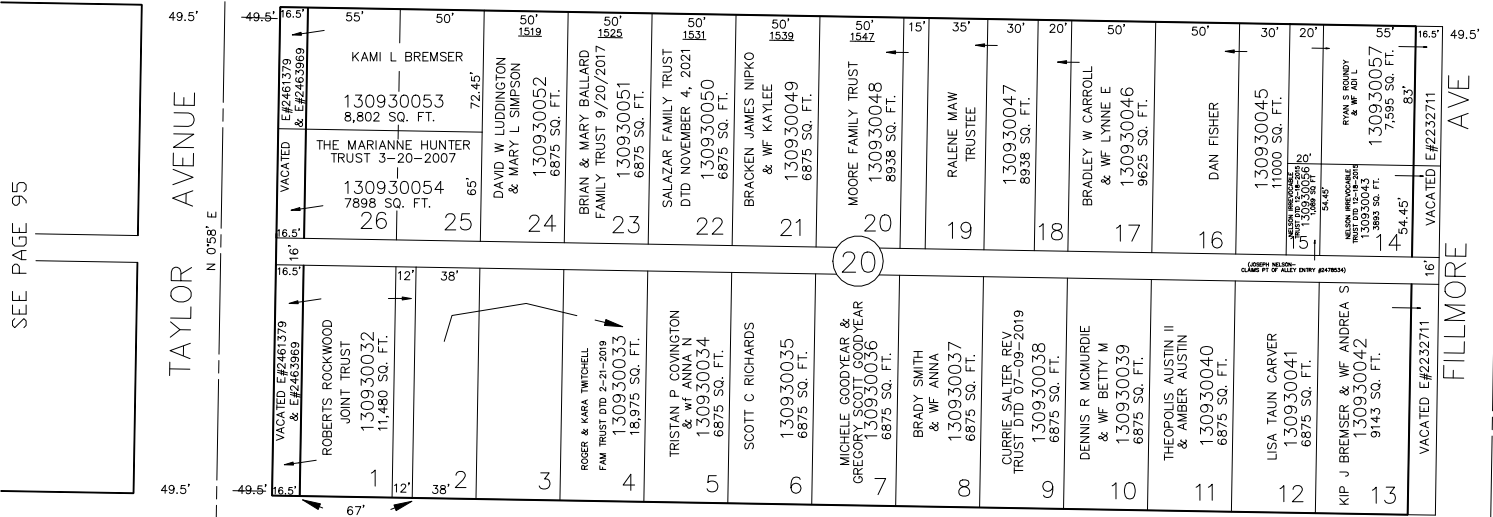

S 89°02' E

23RD STREET

23RD STREET

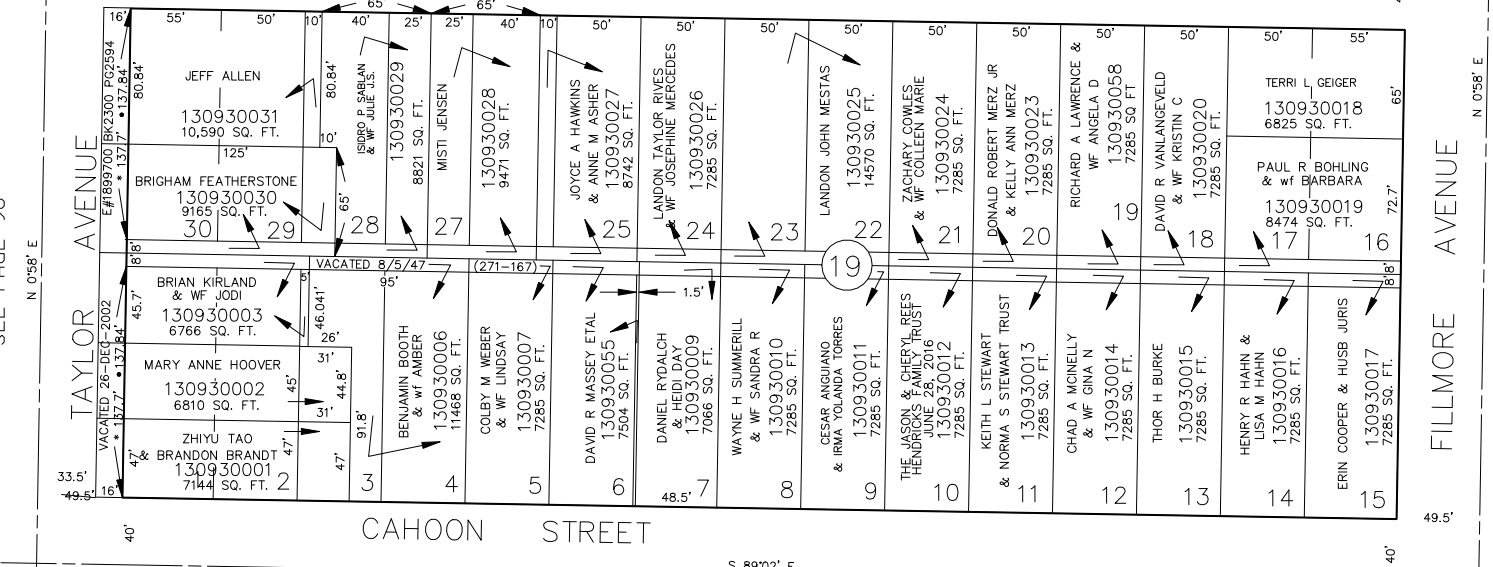

S 89°02' E

CAHOON STREET

• OGDEN CITY ENG. DEPT. PLATS
• ORIG. DED. PLAT

SEE PAGE 124

FOR COMPLETE ENG. DATA SEE
ORIGINAL DEDICATION PLAT IN
BOOK 6, PAGE 1 OF RECORDS.

FOR TAX PURPOSES ONLY

JPS 3-94

13

SEE PAGE 100