

PART OF NE 1/4 OF SW 1/4, & NW 1/4 OF SE 1/4 OF SEC. 27, T.6N., R.1W., S.L.B. & M.

NOB HILL ADDITION

BLOCK 21

IN OGDEN CITY

SCALE 1" = 50'



TAXING UNIT: 25

SEE PAGE 117

SEE PAGE 102

S 89°02' E

22ND STREET

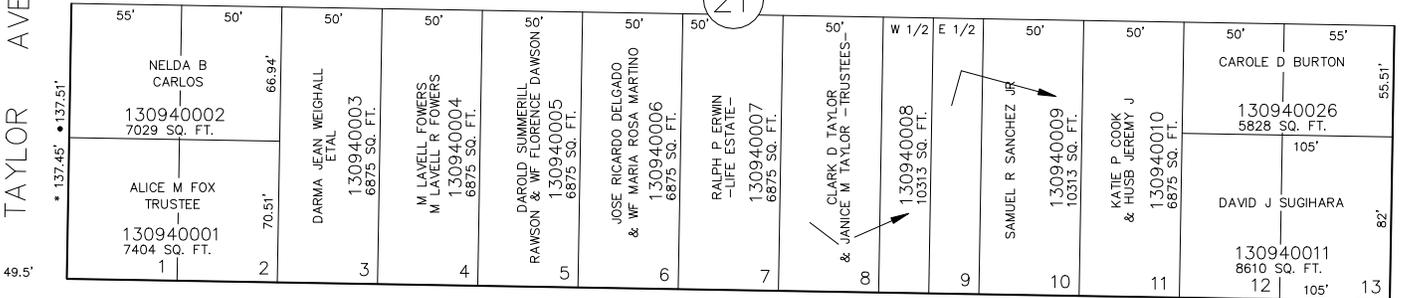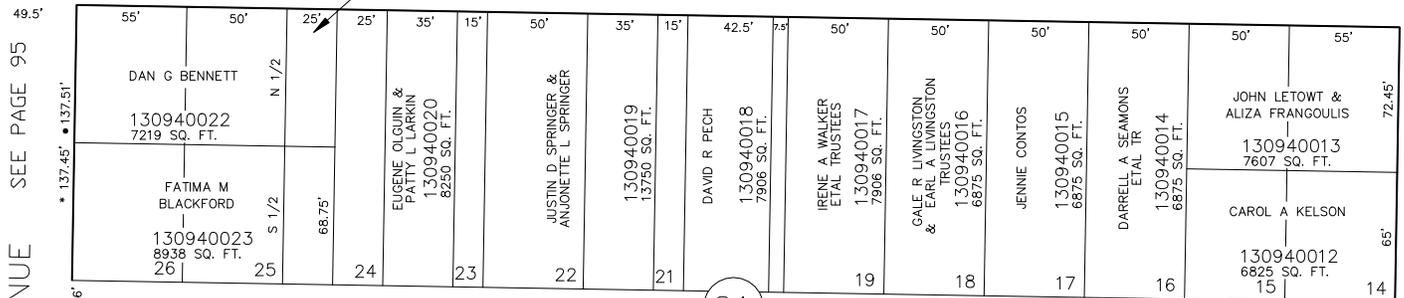

S 89°02' E

SWAN STREET

SEE PAGE 93

• OGDEN CITY ENG. DEPT. PLATS
• ORIG. DED. PLAT

FOR COMPLETE ENG DATA SEE ORIGINAL DEDICATION PLAT IN BOOK 6, PAGE 1 OF RECORDS.

TAYLOR AVENUE SEE PAGE 95

FILLMORE AVENUE SEE PAGE 99