

PART OF THE NE.1/4, OF THE SW.1/4, OF SEC. 27, T.6N., R.1W., S.L.B. & M.

# NOB HILL ADDITION

BLOCKS 8 & 9

TAXING UNIT: 25

COUNTY OF WEBER


IN OGDEN CITY

SEE PAGE 117

SEE PAGE 118

130950037 22ND SCALE 1" = 50'

STREET

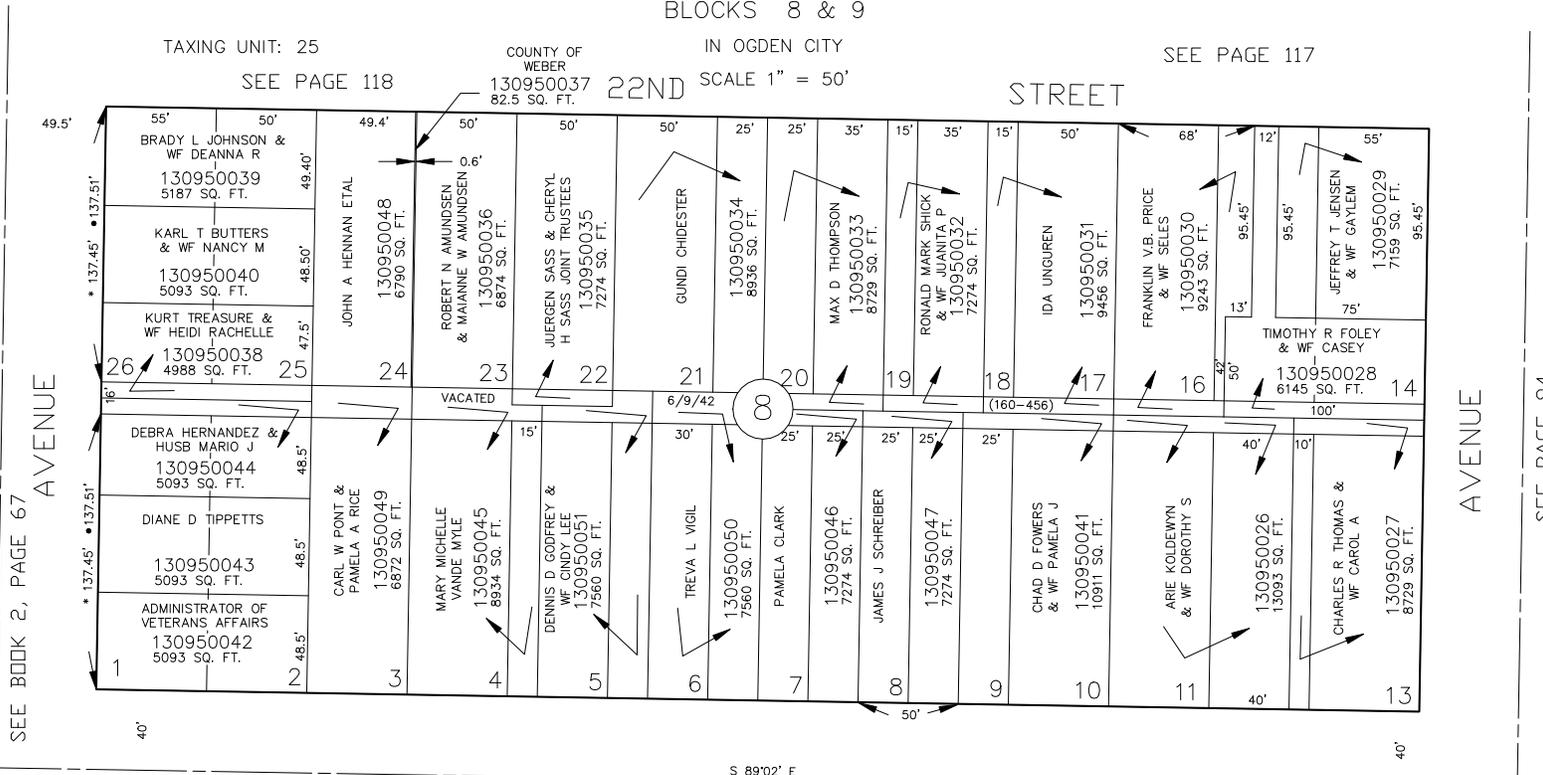

SEE BOOK 2, PAGE 67

AVENUE

AVENUE

SEE PAGE 94

N 0'58' E

POLK

SEE PAGE 97

49.5'

13

SWAN

STREET

TAYLOR

SEE PAGE 93

N 0'58' E

23RD

STREET

FOR COMPLETE ENG DATA SEE ORIGINAL DEDICATION PLAT IN BOOK 6, PAGE 1 OF RECORDS.

OGDEN CITY ENG. DEPT. PLATS  
ORIG. DED. PLAT

SEE PAGE 96

JPS 3-94