

PART OF THE NE.1/4, OF THE SW.1/4, OF SEC. 27, T.6N., R.1W., S.L.B. & M.

NOB HILL ADDITION

BLOCKS 8 & 9

TAXING UNIT: 25

COUNTY OF WEBER


IN OGDEN CITY

SEE PAGE 117

SEE PAGE 118

130950037 22ND SCALE 1" = 50'

STREET

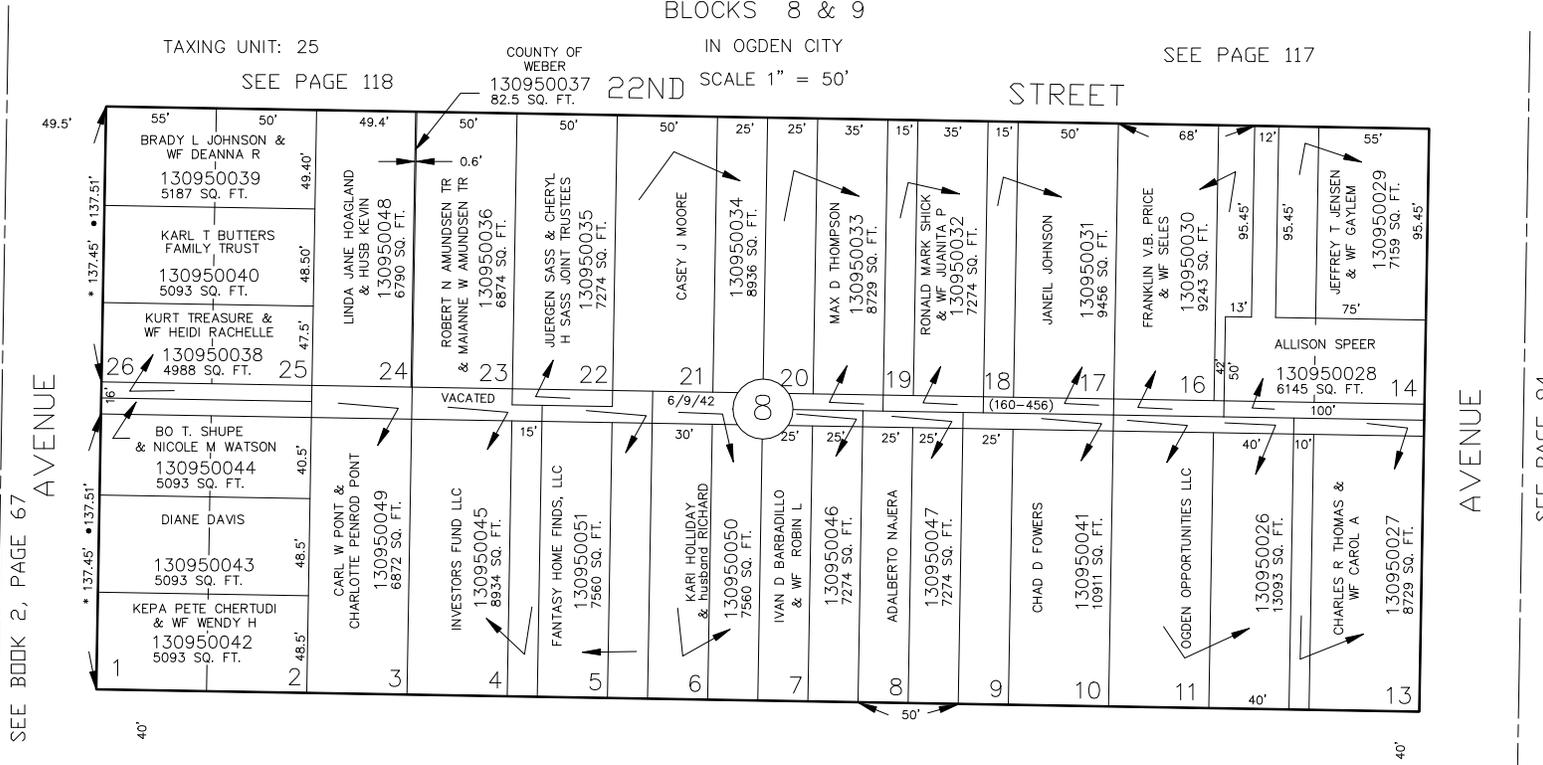


SEE BOOK 2, PAGE 67 AVENUE

AVENUE SEE PAGE 94

SEE PAGE 97 POLK

TAYLOR SEE PAGE 93

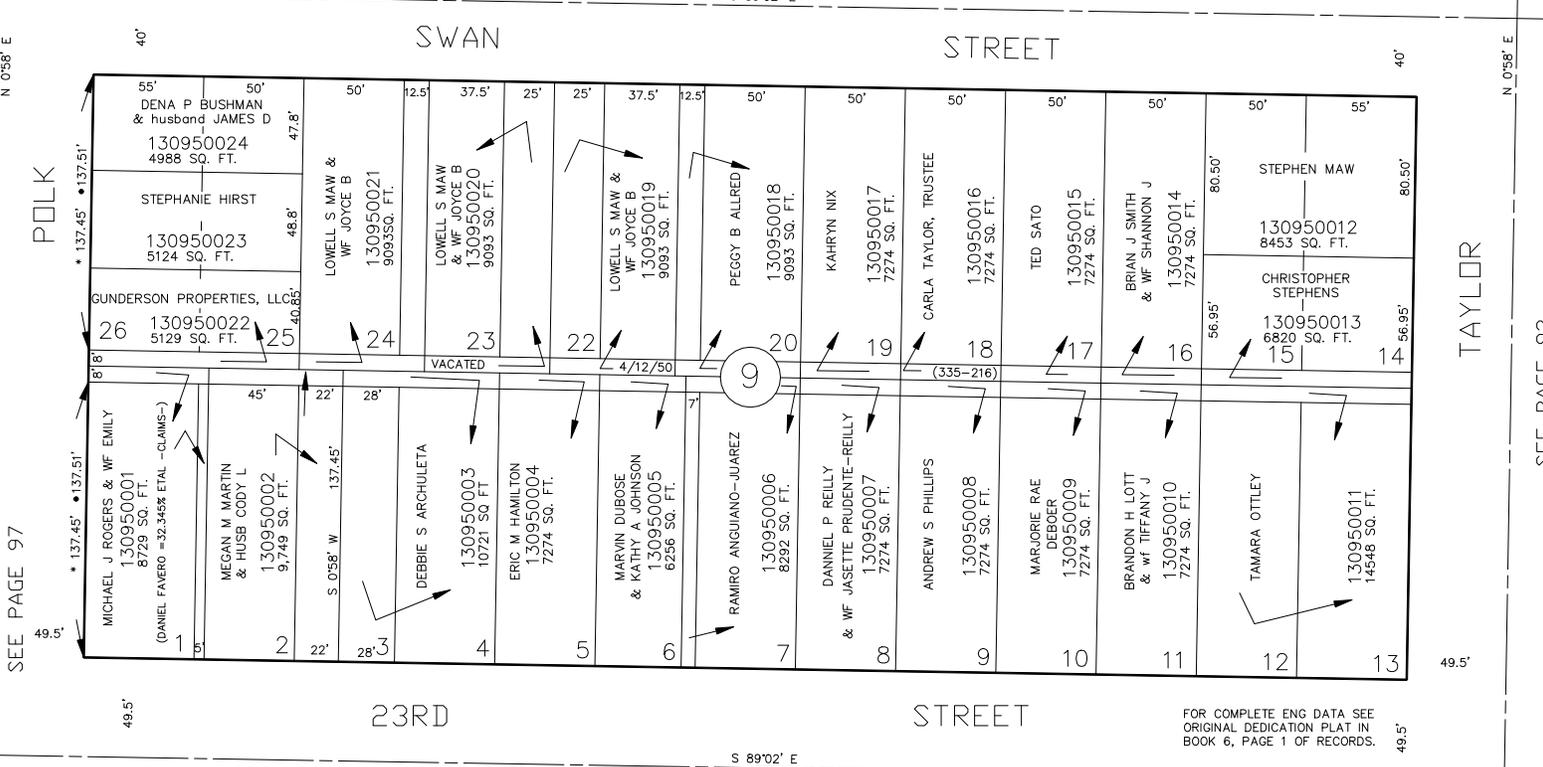

SEE PAGE 97 POLK

TAYLOR SEE PAGE 93

FOR COMPLETE ENG DATA SEE ORIGINAL DEDICATION PLAT IN BOOK 6, PAGE 1 OF RECORDS.