

PART OF THE NE.1/4, OF THE SW.1/4, OF SEC. 27, T.6N., R.1W., S.L.B. & M.

NOB HILL ADDITION

BLOCKS 8 & 9

TAXING UNIT: 25

COUNTY OF WEBER



IN OGDEN CITY

SEE PAGE 117

SEE PAGE 118

130950037 22ND SCALE 1" = 50'

STREET

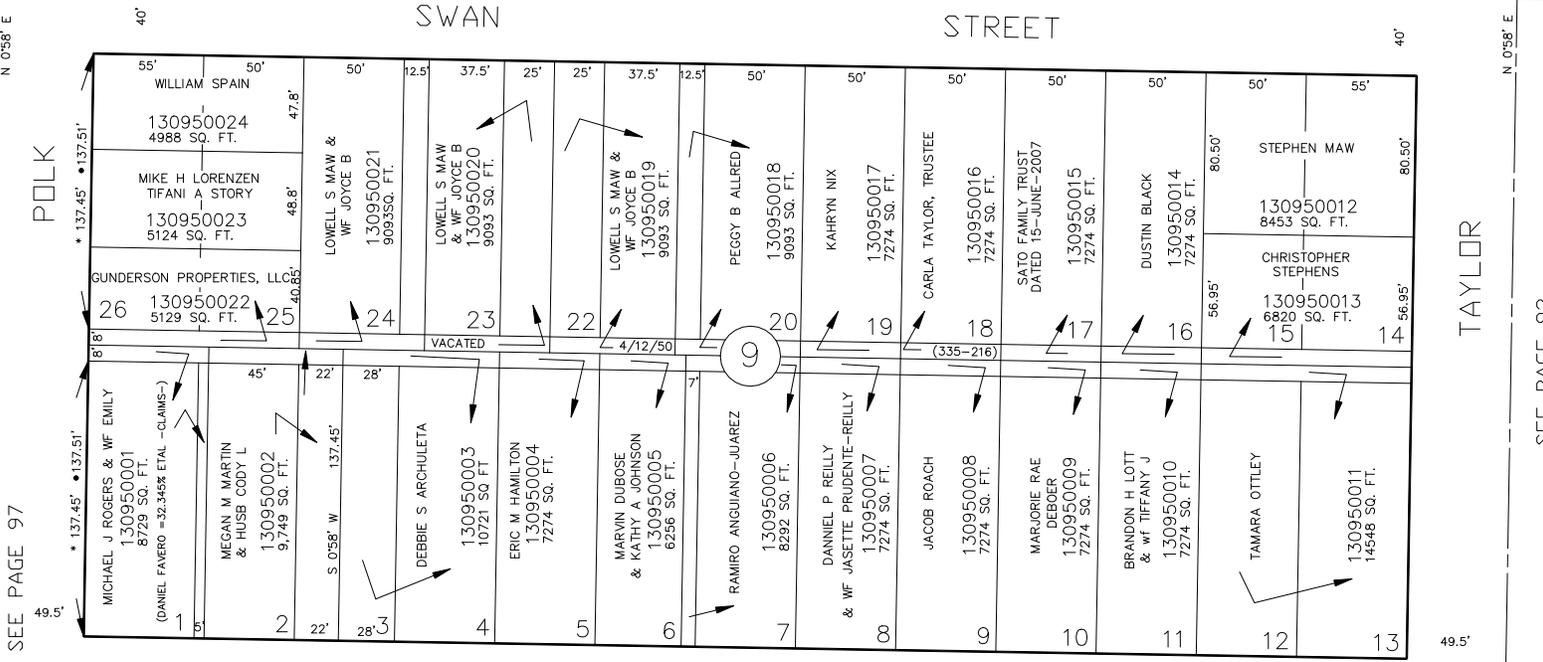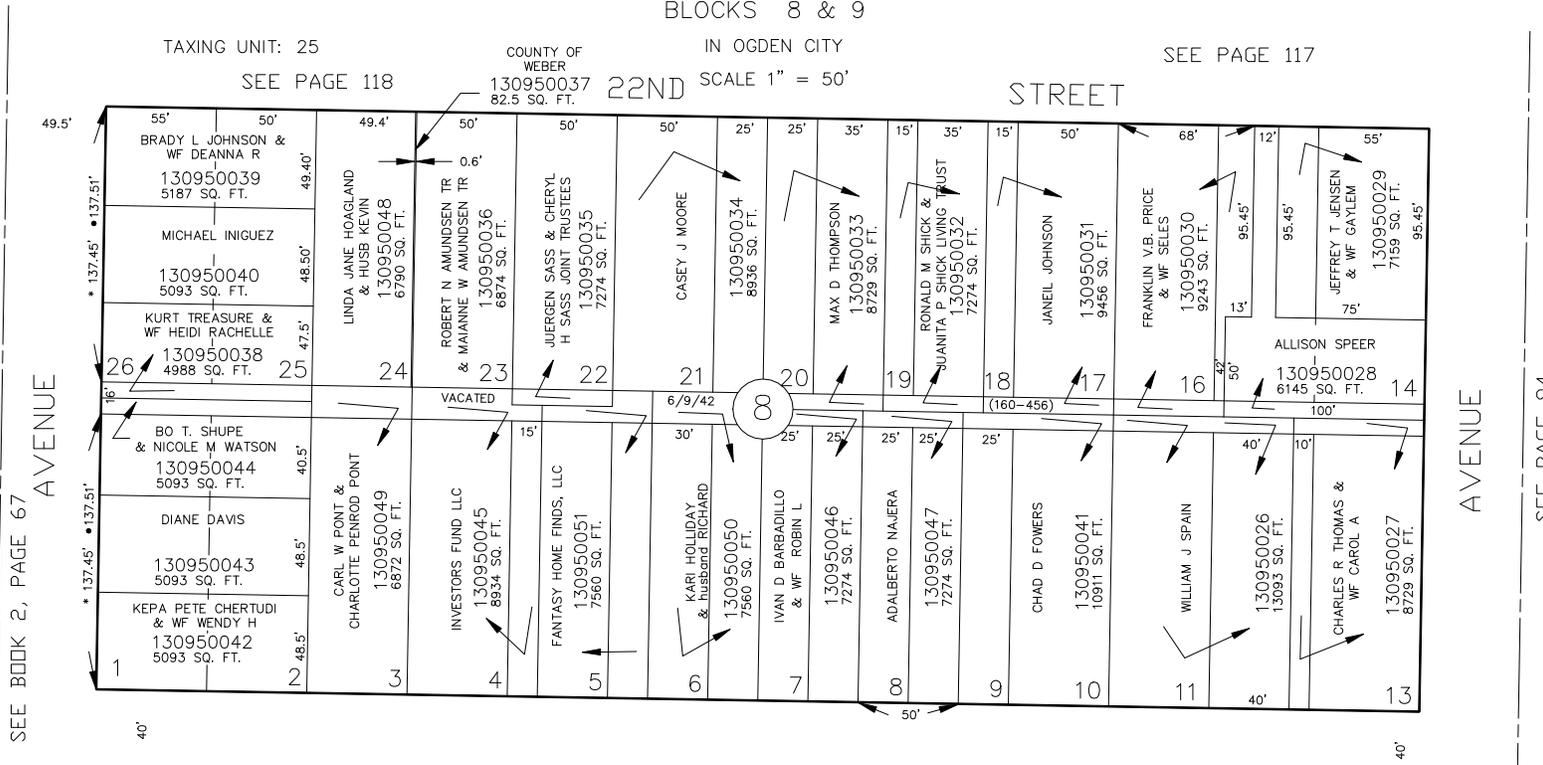

SEE BOOK 2, PAGE 67 AVENUE
 SEE PAGE 97
 SEE PAGE 96
 SEE PAGE 94
 SEE PAGE 93
 FOR COMPLETE ENG DATA SEE ORIGINAL DEDICATION PLAT IN BOOK 6, PAGE 1 OF RECORDS.
 OGDEN CITY ENG. DEPT. PLATS
 ORIG. DED. PLAT
 JPS 3-94