

NOB HILL ADDITION

BLOCKS 10 & 11

IN OGDEN CITY

SCALE 1" = 50'


TAXING UNIT: 25

23RD STREET

SEE PAGE 95

SEE PAGE 97

AVENUE

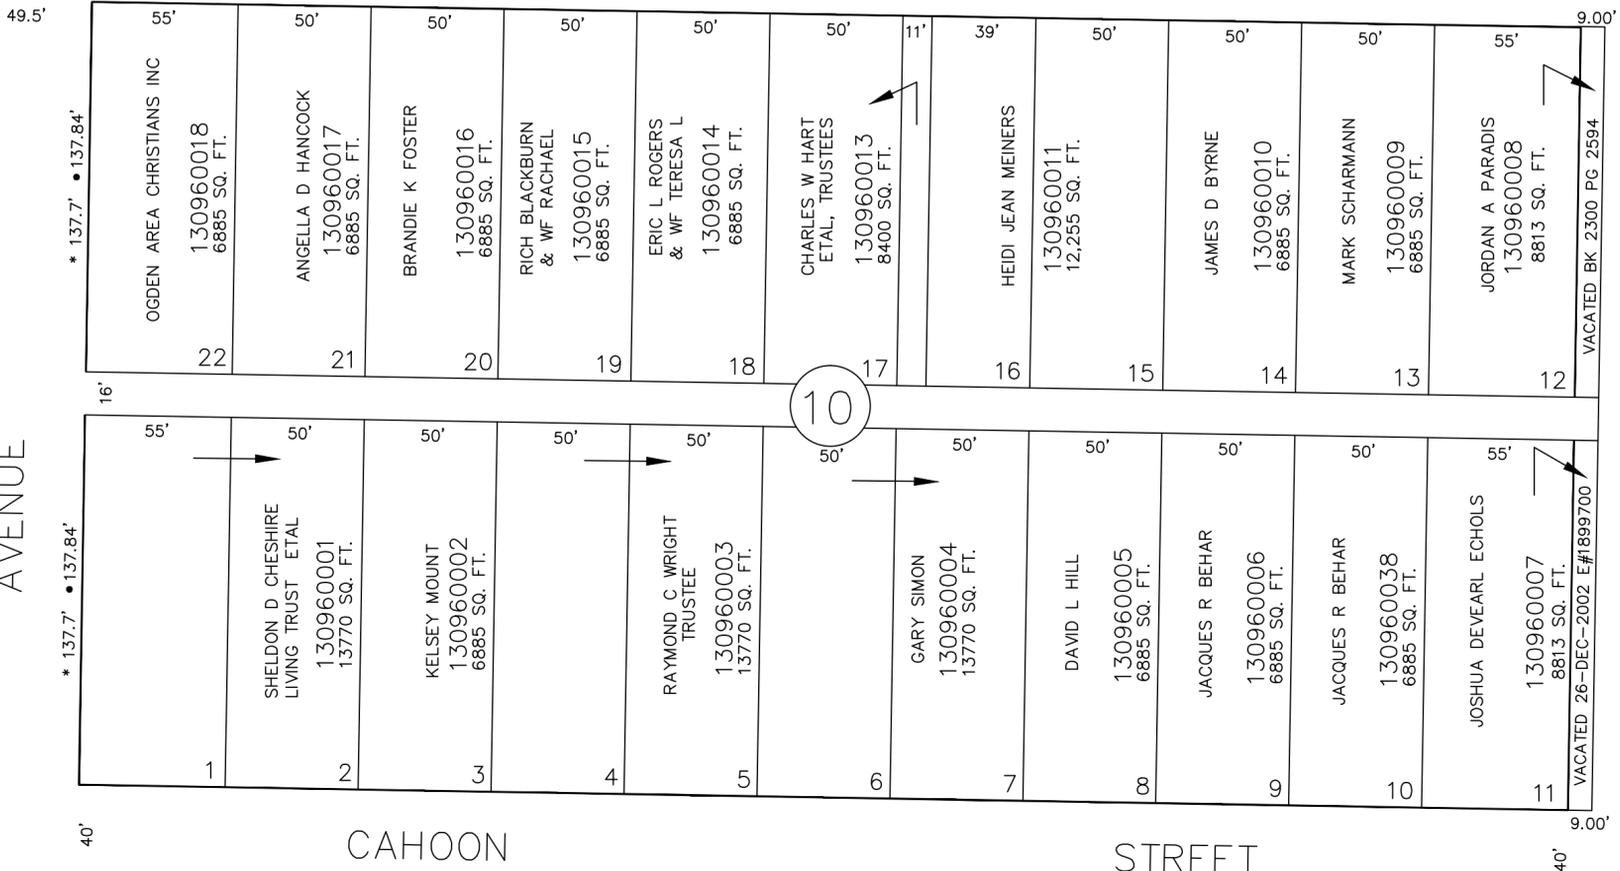


CAHOON STREET

STREET

S 89'02" E

SEE PAGE 91

POLK

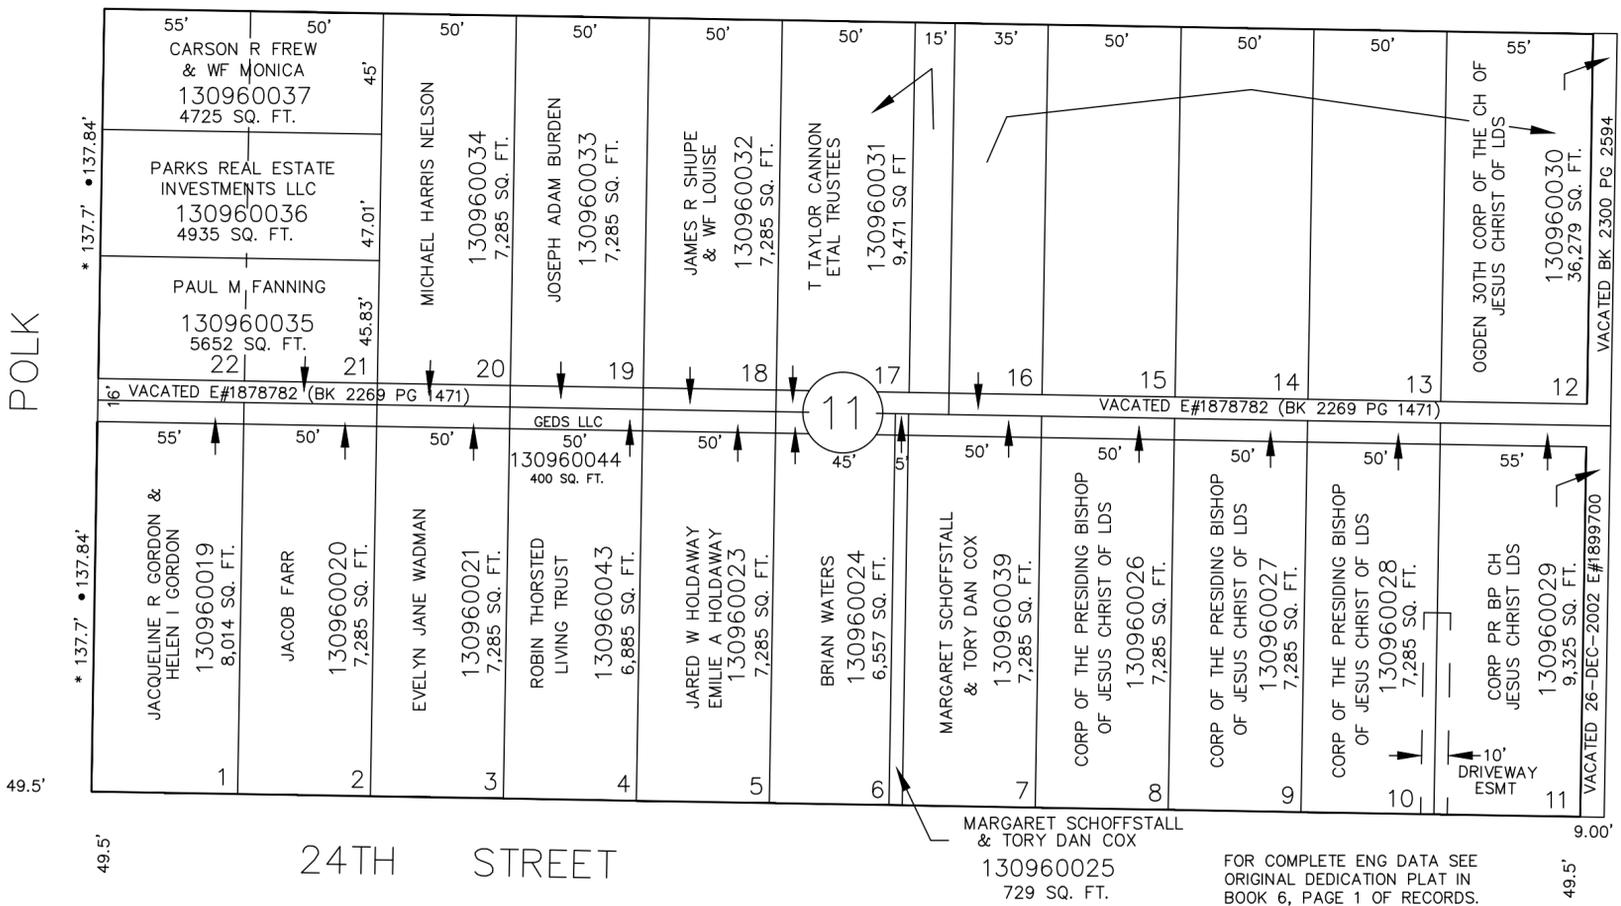

24TH STREET

MARGARET SCHOFFSTALL & TORY DAN COX
130960025
729 SQ. FT.

FOR COMPLETE ENG DATA SEE ORIGINAL DEDICATION PLAT IN BOOK 6, PAGE 1 OF RECORDS.

S 89'02" E

• OGDEN CITY ENG. DEPT. PLATS
* ORIG. DED. PLAT

SEE PAGE 89

SEE PAGE 93

SEE PAGE 124

AVENUE

TAYLOR