

PART OF NE. 1/4 OF S.W. 1/4 OF SEC. 27, T. 6 N., R. 1 W., S.L. B. & M.
NOB HILL ADDITION & HUNTER'S SUBDIVISION
 BLOCK 5 & PART OF BLOCK 6 LOTS 15 & 16


TAXING UNIT 25

IN OGDEN CITY
 SCALE 1" = 50'

PREFIX 13-097

97

SEE BOOK 2, PAGE 67

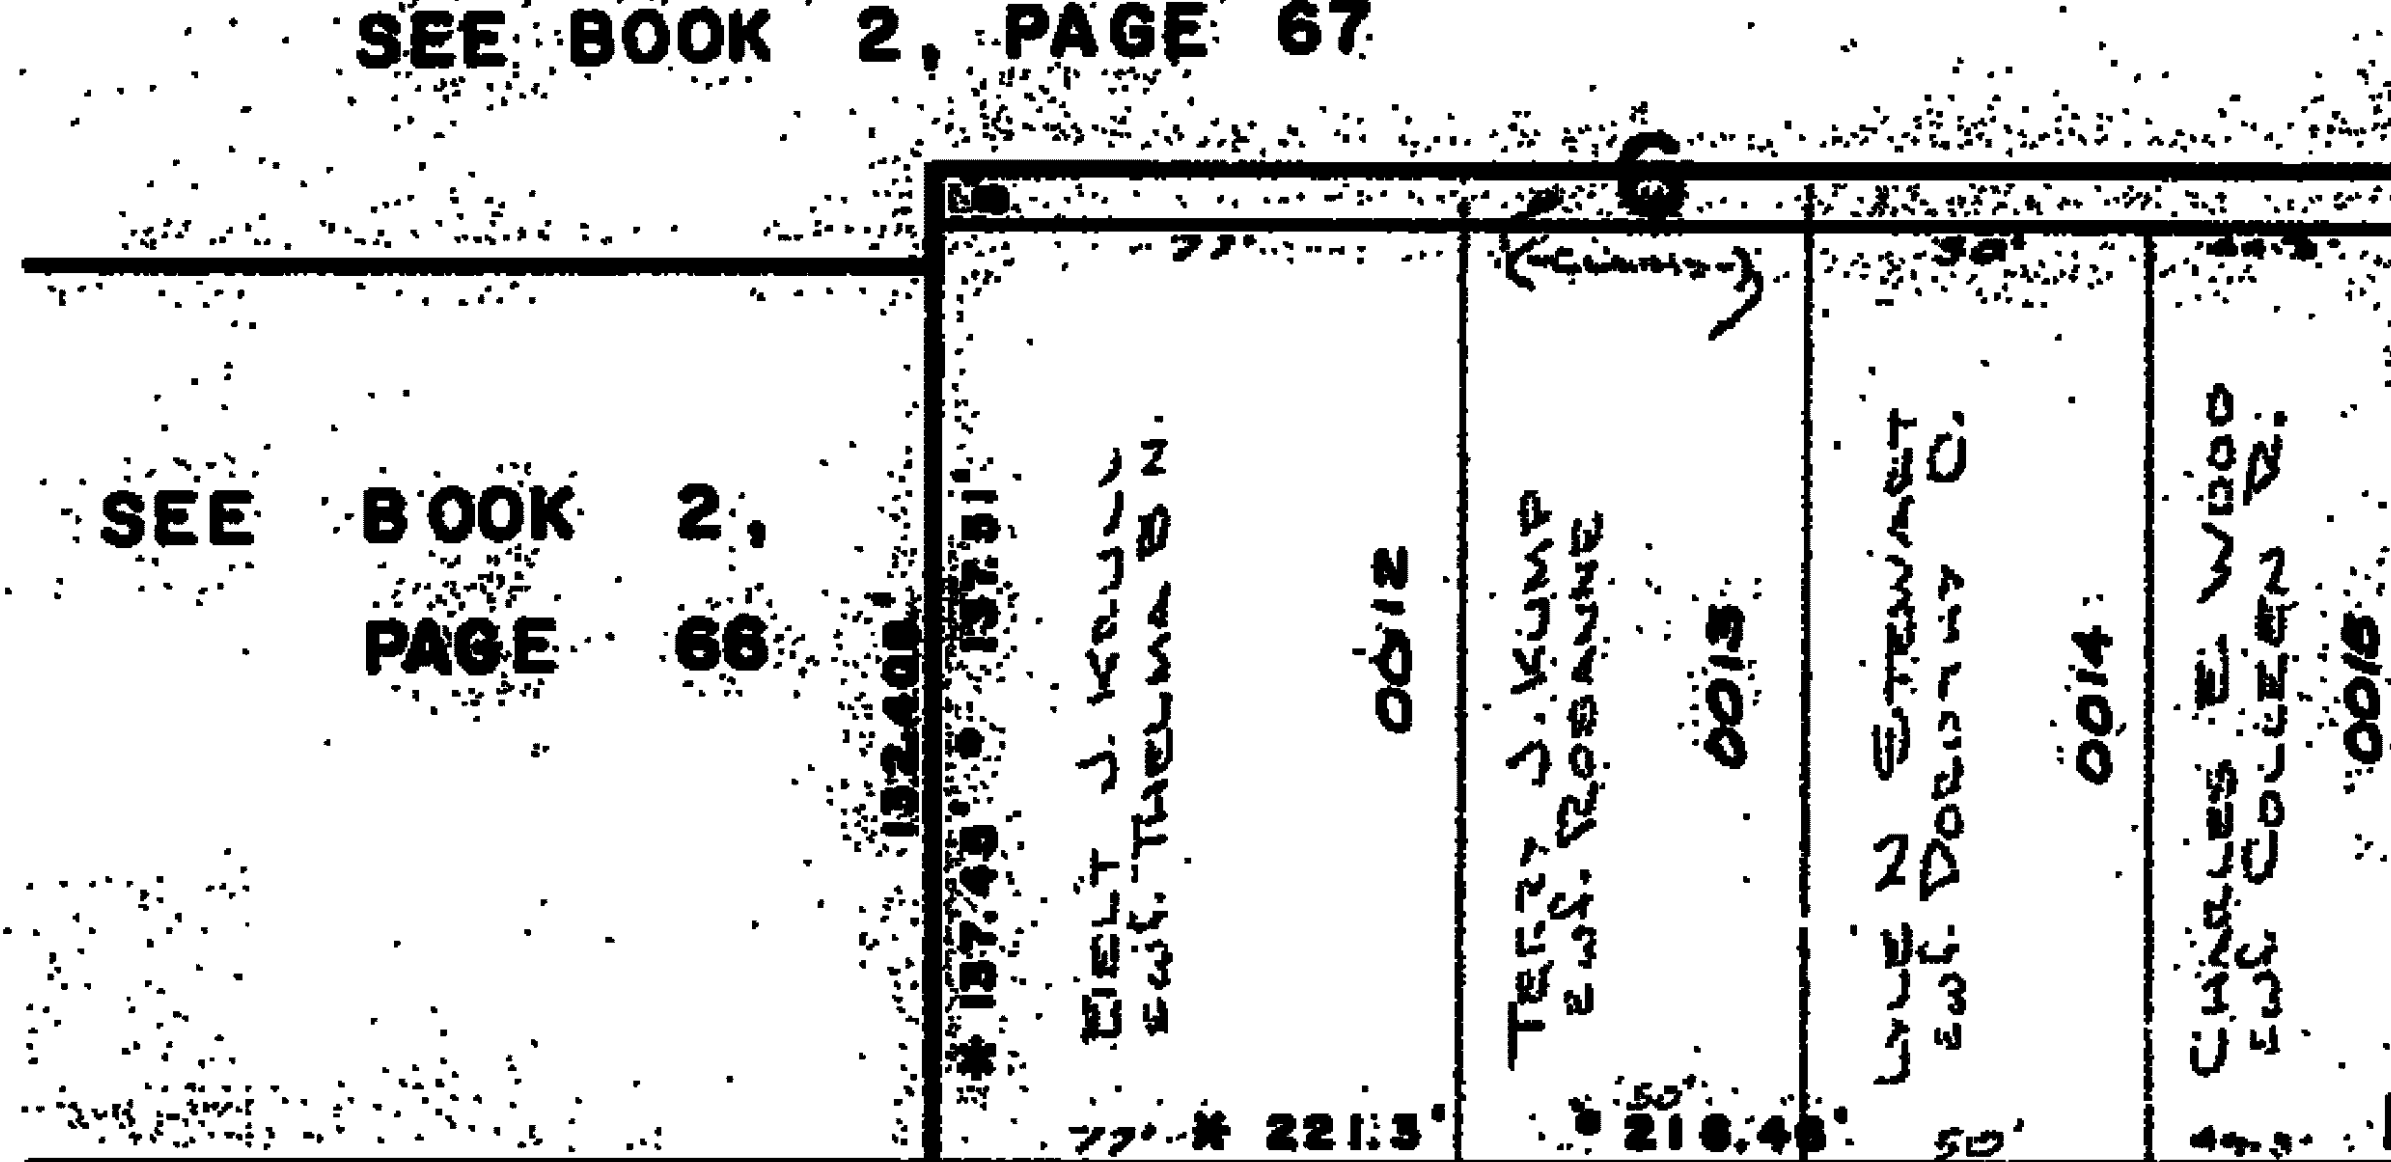

SEE BOOK 2,
 PAGE 66

SEE PAGE 95

23RD.


STREET

S. 89° 02' E.

SEE PAGE 68
 IN BOOK 2

SEE PAGE 96

N. ORIG. DED. PLAT.
 • OGDEN CITY ENG. DEPT. PLATS

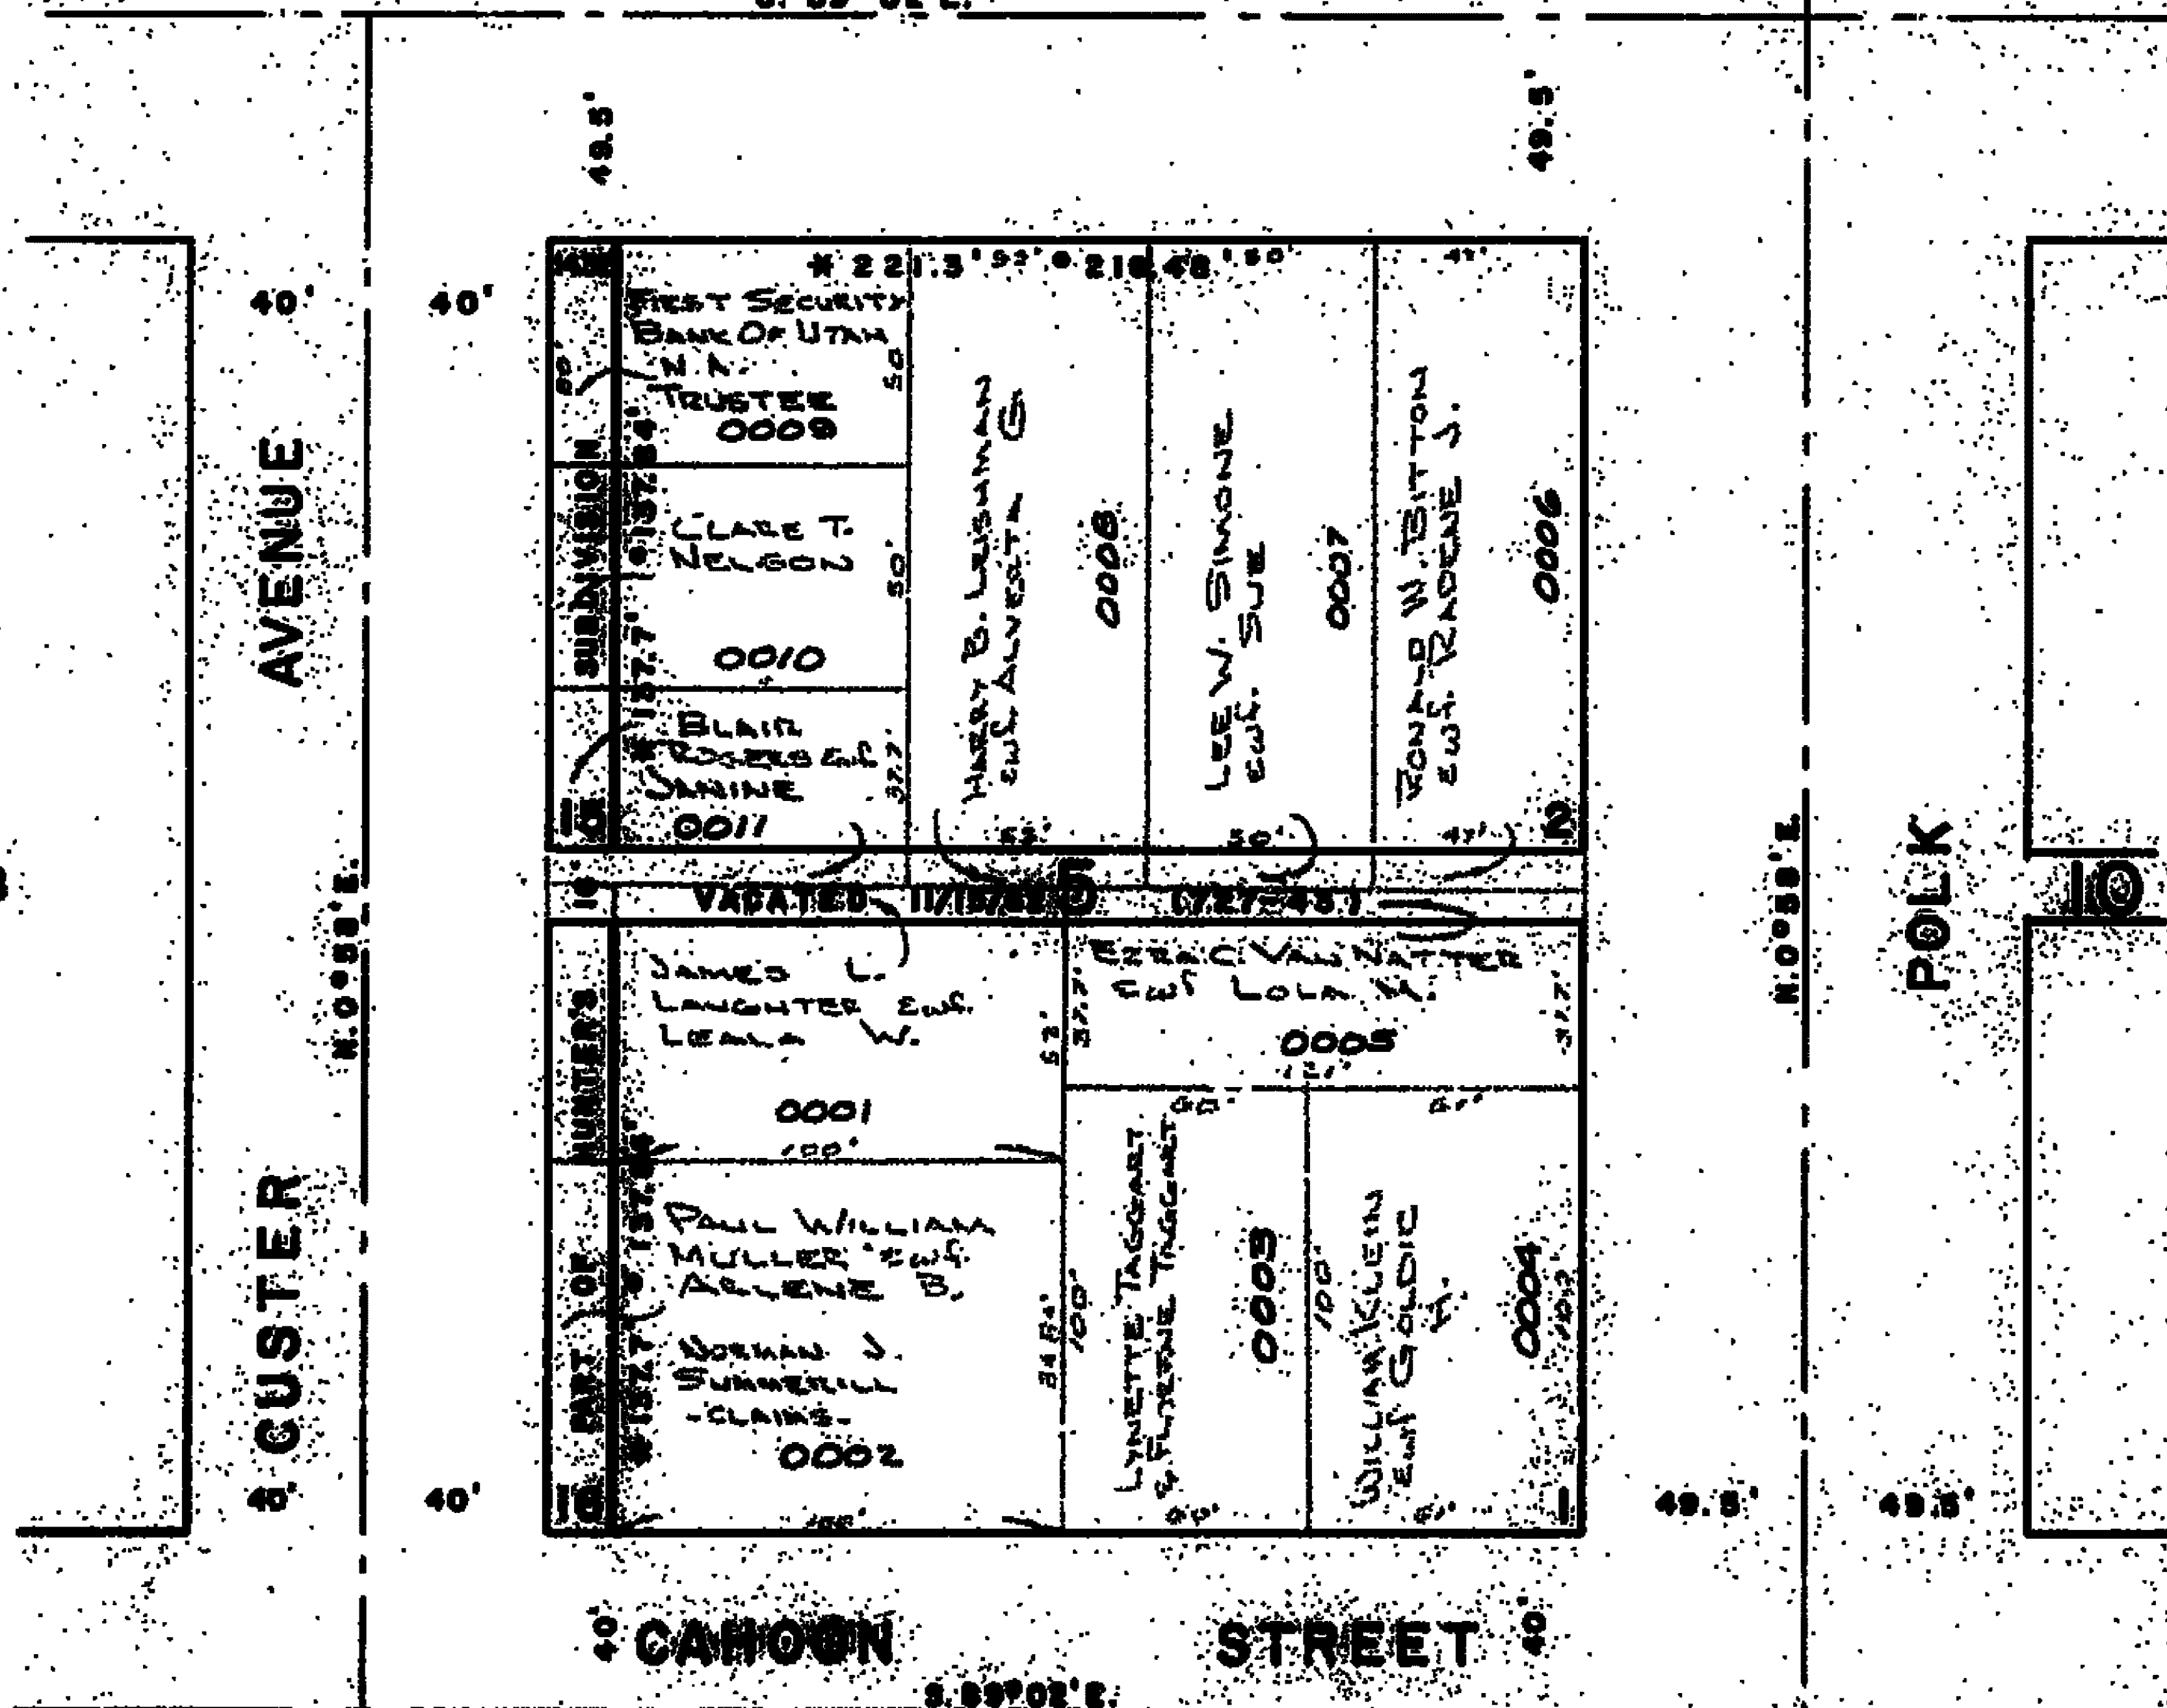

CANYON

STREET

S. 89° 02' E.

SEE PAGE 91