

PART OF N.E. 1/4 OF S.W. 1/4 OF SEC. 27, T. 6 N., R. 1 W., S.L.B. & M.

NOB HILL ADDITION & HUNTER'S SUBDIVISION

BLOCK 5 & PART OF BLOCK 6

TAXING UNIT 25

IN OGDEN CITY


SCALE 1" = 50'

LOTS 15 & 16

PREFIX 13-097

97

SEE BOOK 2, PAGE 67

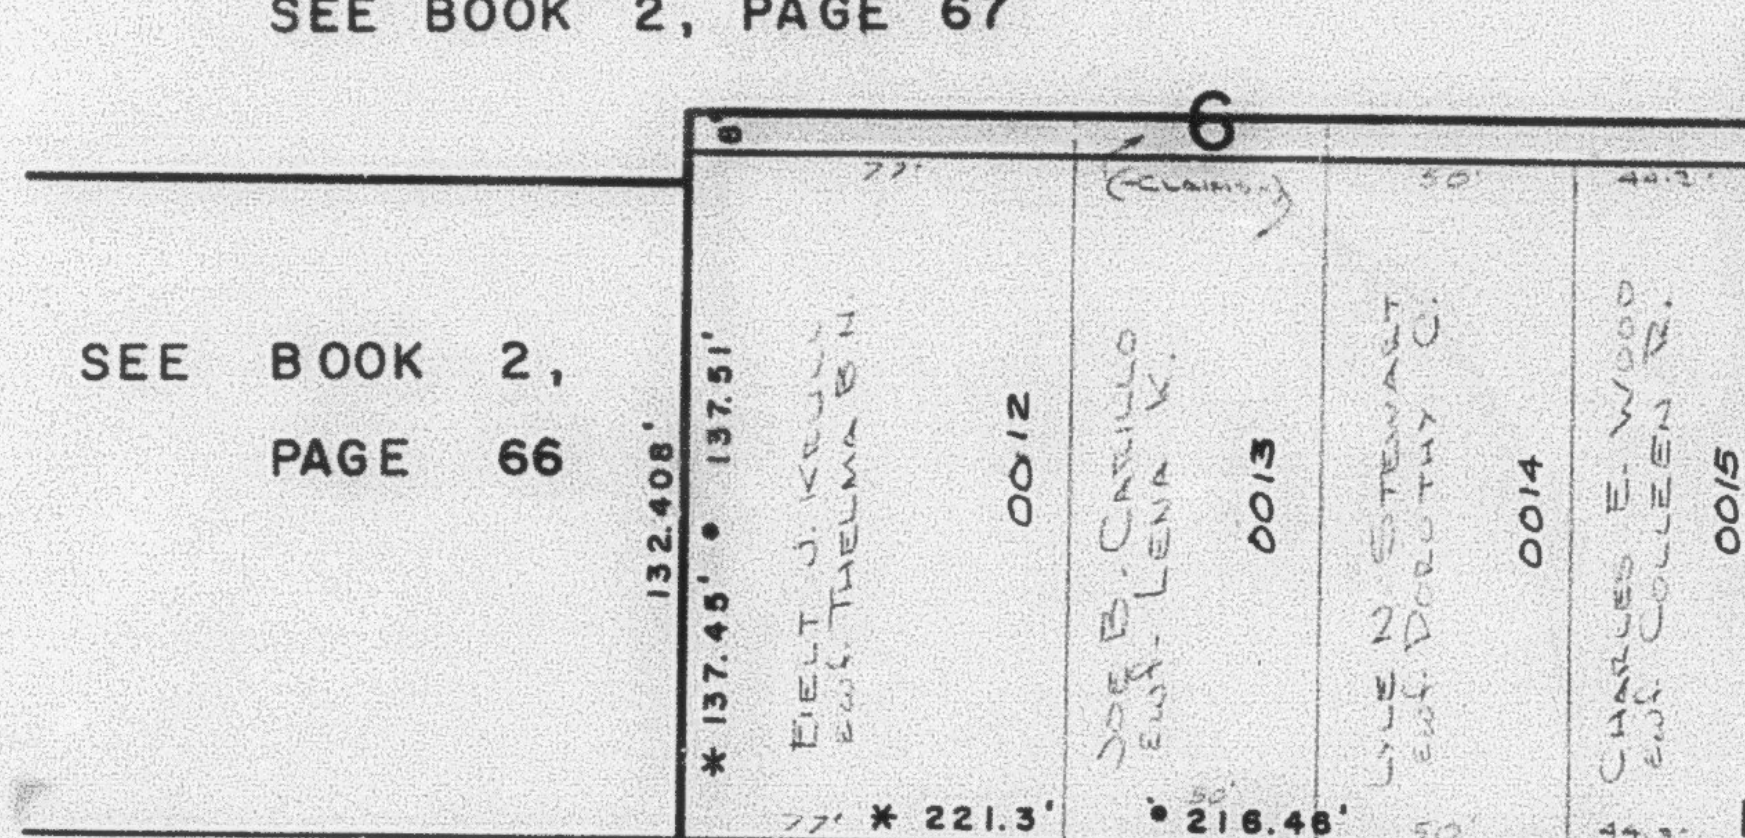

SEE BOOK 2,
PAGE 66

SEE PAGE 95


23RD.

STREET

S. 89° 02' E.

AVENUE


SEE PAGE 68
IN BOOK 2

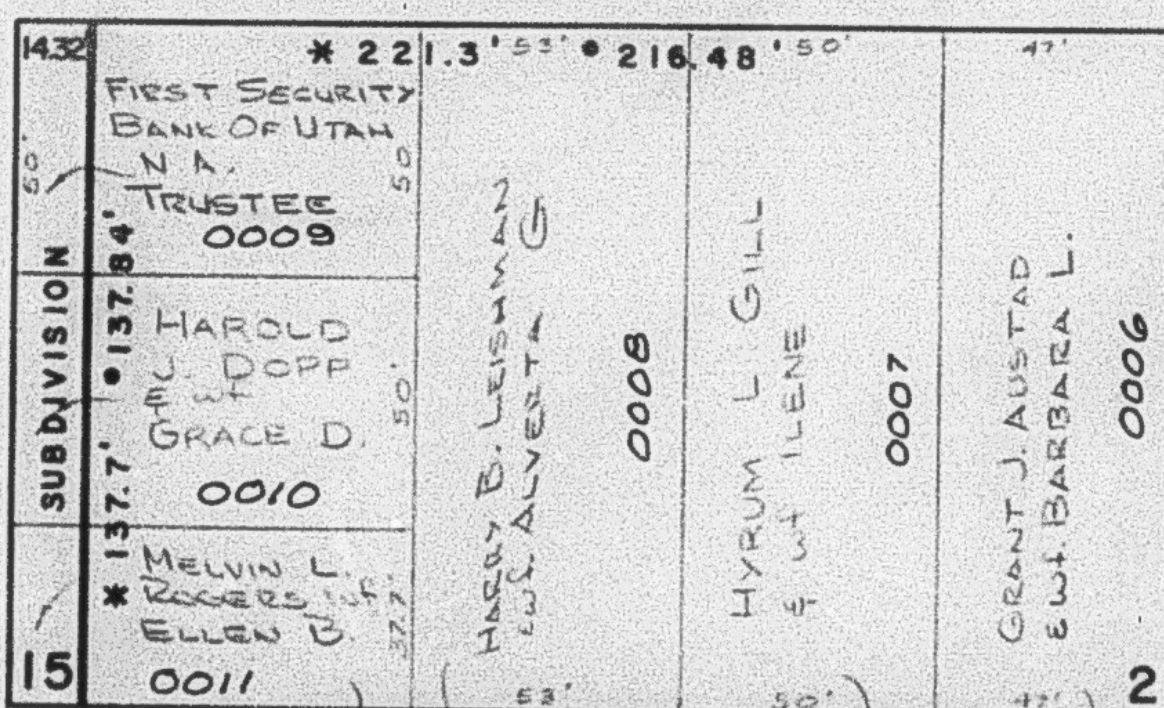

AVENUE

SEE PAGE 96

* ORIG. DED. PLAT
• OGDEN CITY ENG. DEPT. PLATS

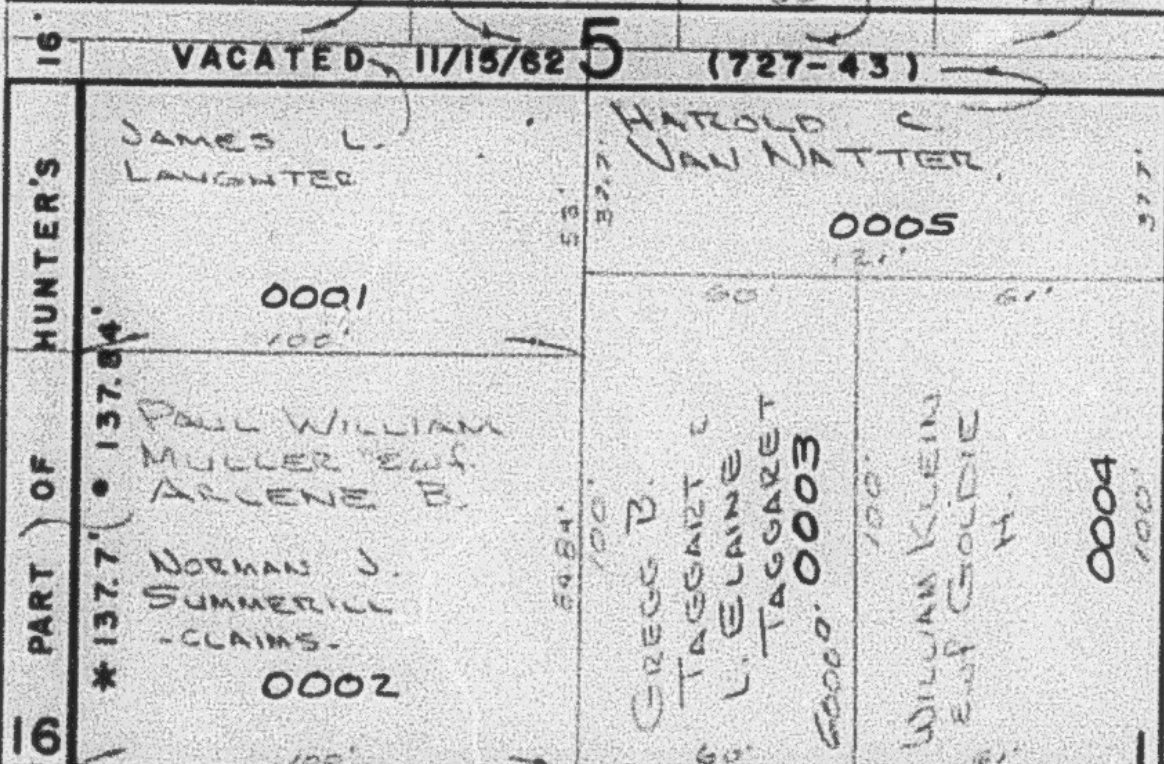

CAHOON

STREET

S. 89° 02' E.

SEE PAGE 91