

PART OF N.E. 1/4 OF S.W. 1/4 OF SEC. 27, T.6 N., R.1 W., S.L.B. & M.
NOB HILL ADDITION & HUNTER'S SUBDIVISION
 BLOCK 5 & PART OF BLOCK 6 LOTS 15 & 16

97

TAXING UNIT: 25

IN OGDEN CITY

PREFIX: 13-097

SCALE 1" = 50'

SEE BOOK 2, PAGE 67

SEE BOOK 2,
PAGE 66

SEE PAGE 95

23RD.

STREET

AVENUE


AVENUE

POLK

SEE PAGE 68
IN BOOK 2

SEE PAGE 96

* ORIG. DED. PLAT
* OGDEN CITY ENG. DEPT. PLATS

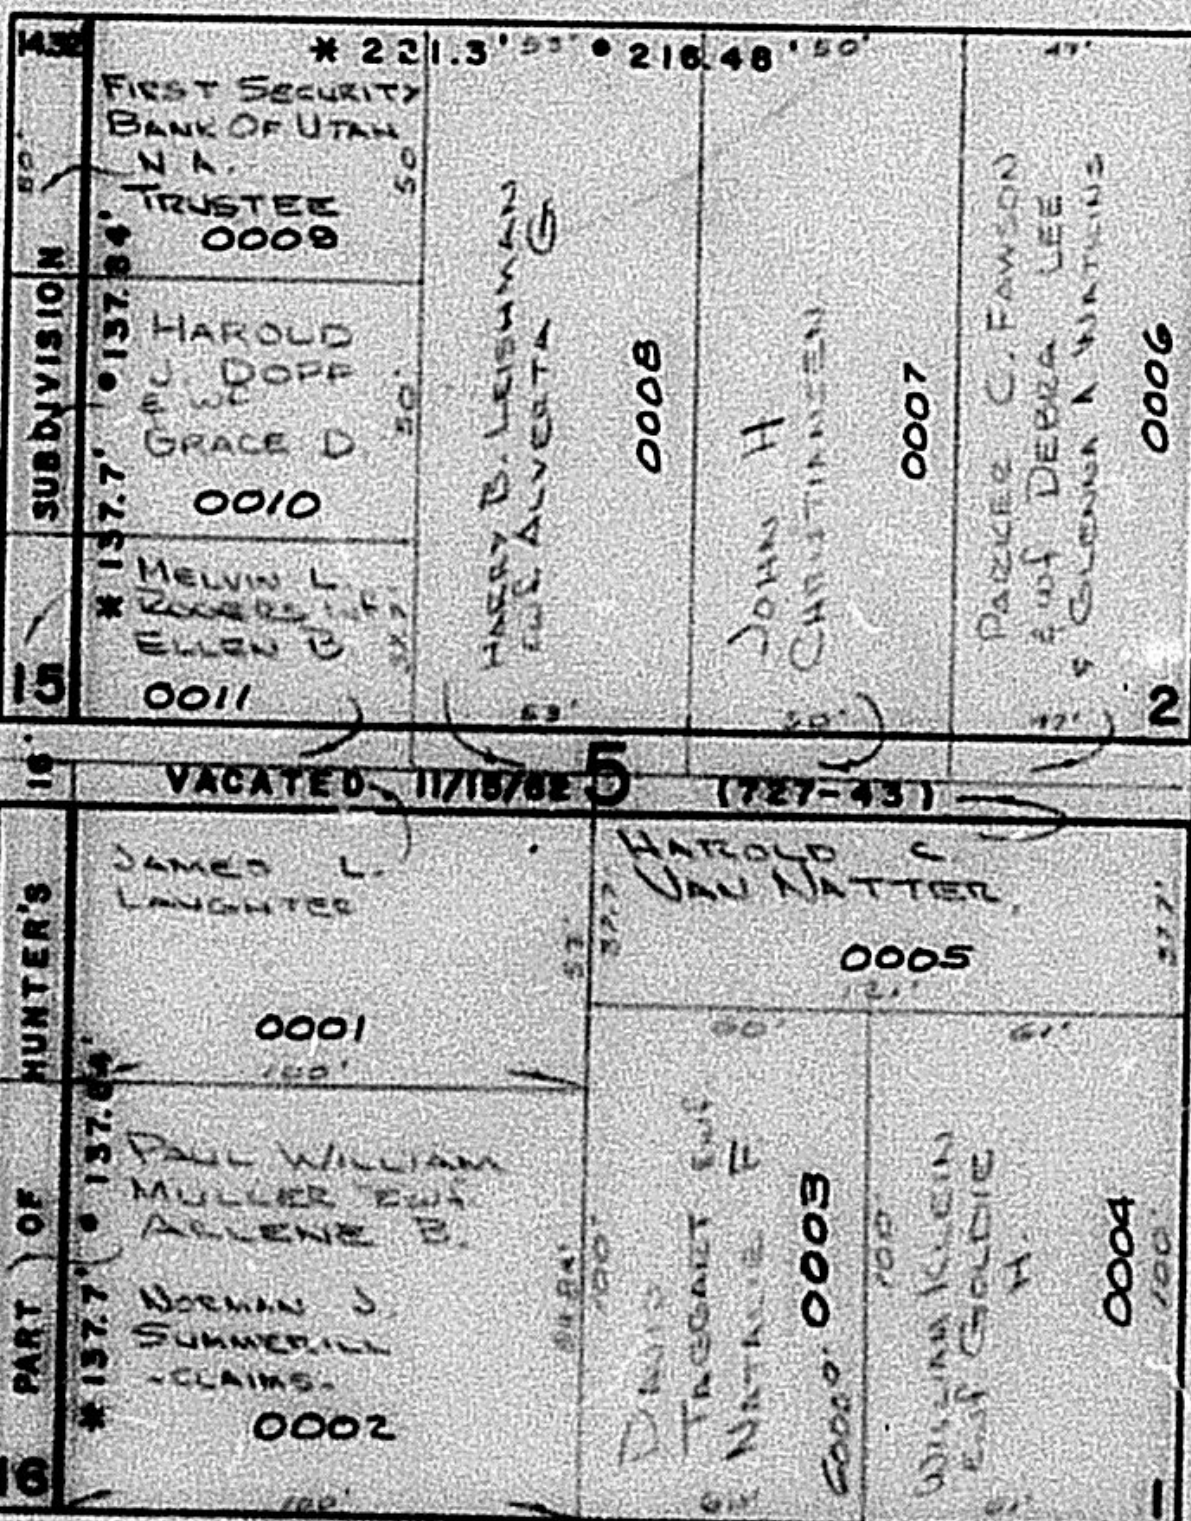

SEE PAGE 91