

PART OF NE 1/4 OF S.W 1/4 OF SEC. 27, T.6N., R.1W., S.L.B.M.

NOB HILL ADDITION & HUNTER SUBDIVISION

BLOCK 5 & PART OF BLOCK 6 LOTS 15 & 16

TAXING UNIT 25 IN OGDEN CITY SCALE 1" = 50'

PREFIX - 13 - 097

97

SEE BOOK 2, PAGE 67

SEE BOOK 2,
PAGE 66

SEE PAGE 95

23RD.


STREET

AVENUE

SEE PAGE 68
IN BOOK 2

* ORIG. DED. PLAT
* OGDEN CITY ENG. DEPT. PLATS

5' CUSTER

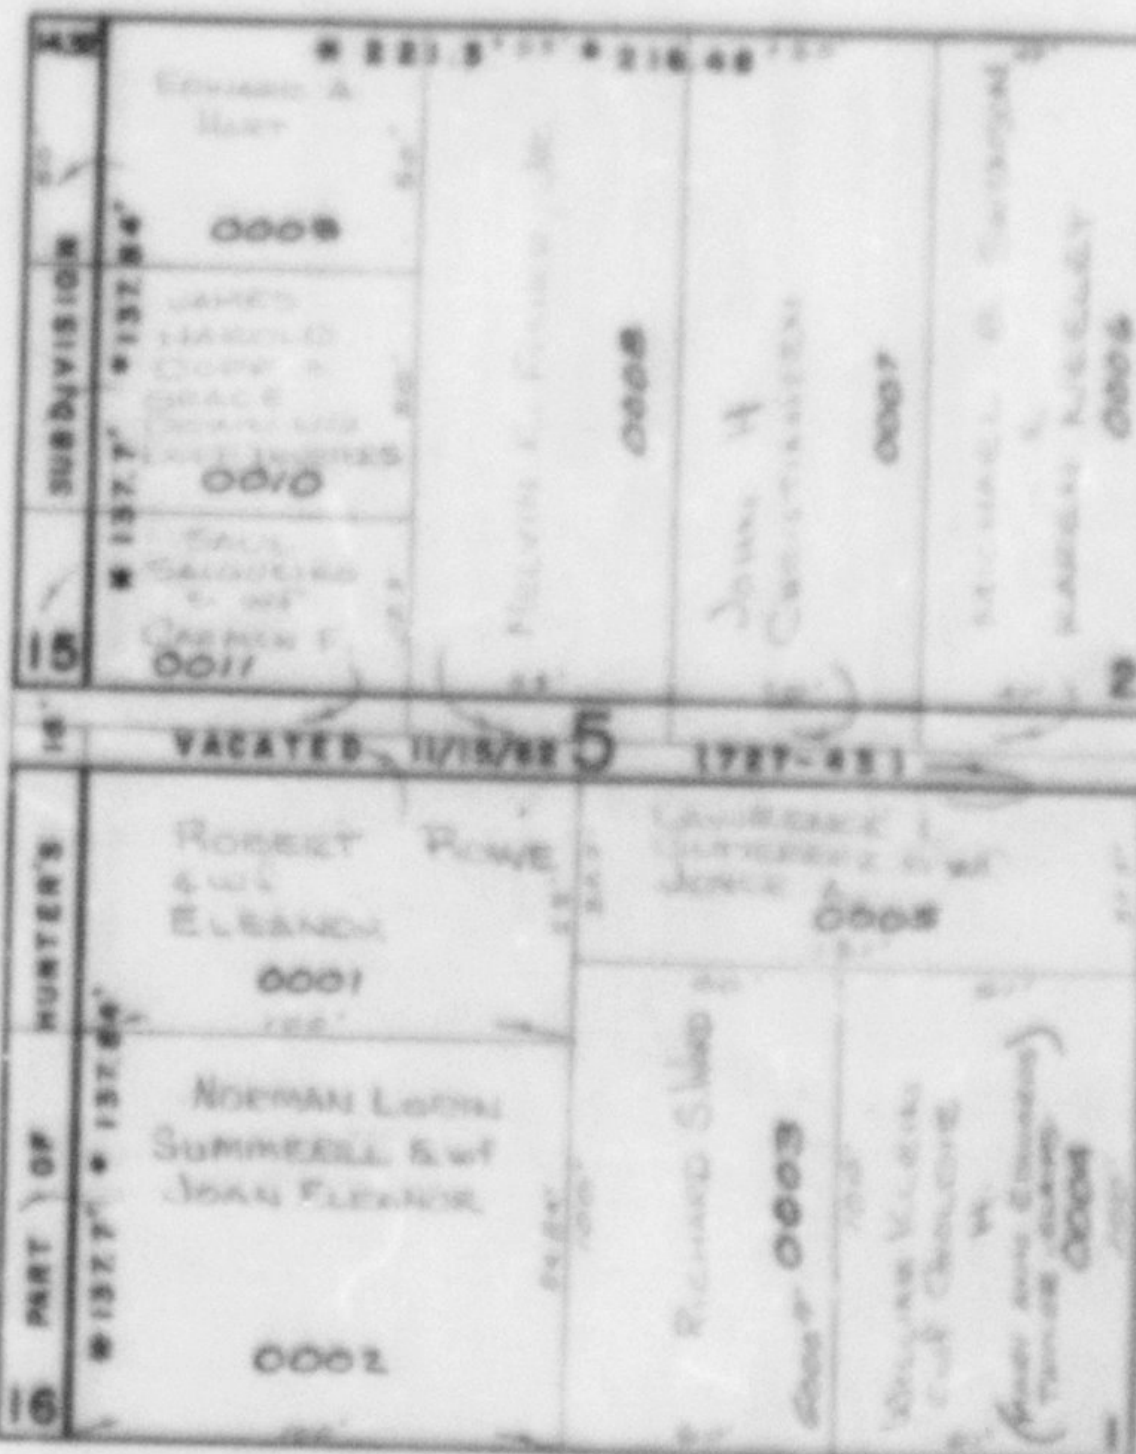

POLK

SEE PAGE 96

CAHOON

STREET

SEE PAGE 91