

PART OF NE 1/4 OF S.W. 1/4 OF SEC. 27, T.6 N., R.1 W., S.L.B. & M.

# NOB HILL ADDITION & HUNTER SUBDIVISION

BLOCK 5 & PART OF BLOCK 6

TAXING UNIT 25

IN OGDEN CITY


SCALE 1" = 50'

LOTS 15 & 16

PREFIX 13-097

97

SEE BOOK 2, PAGE 67

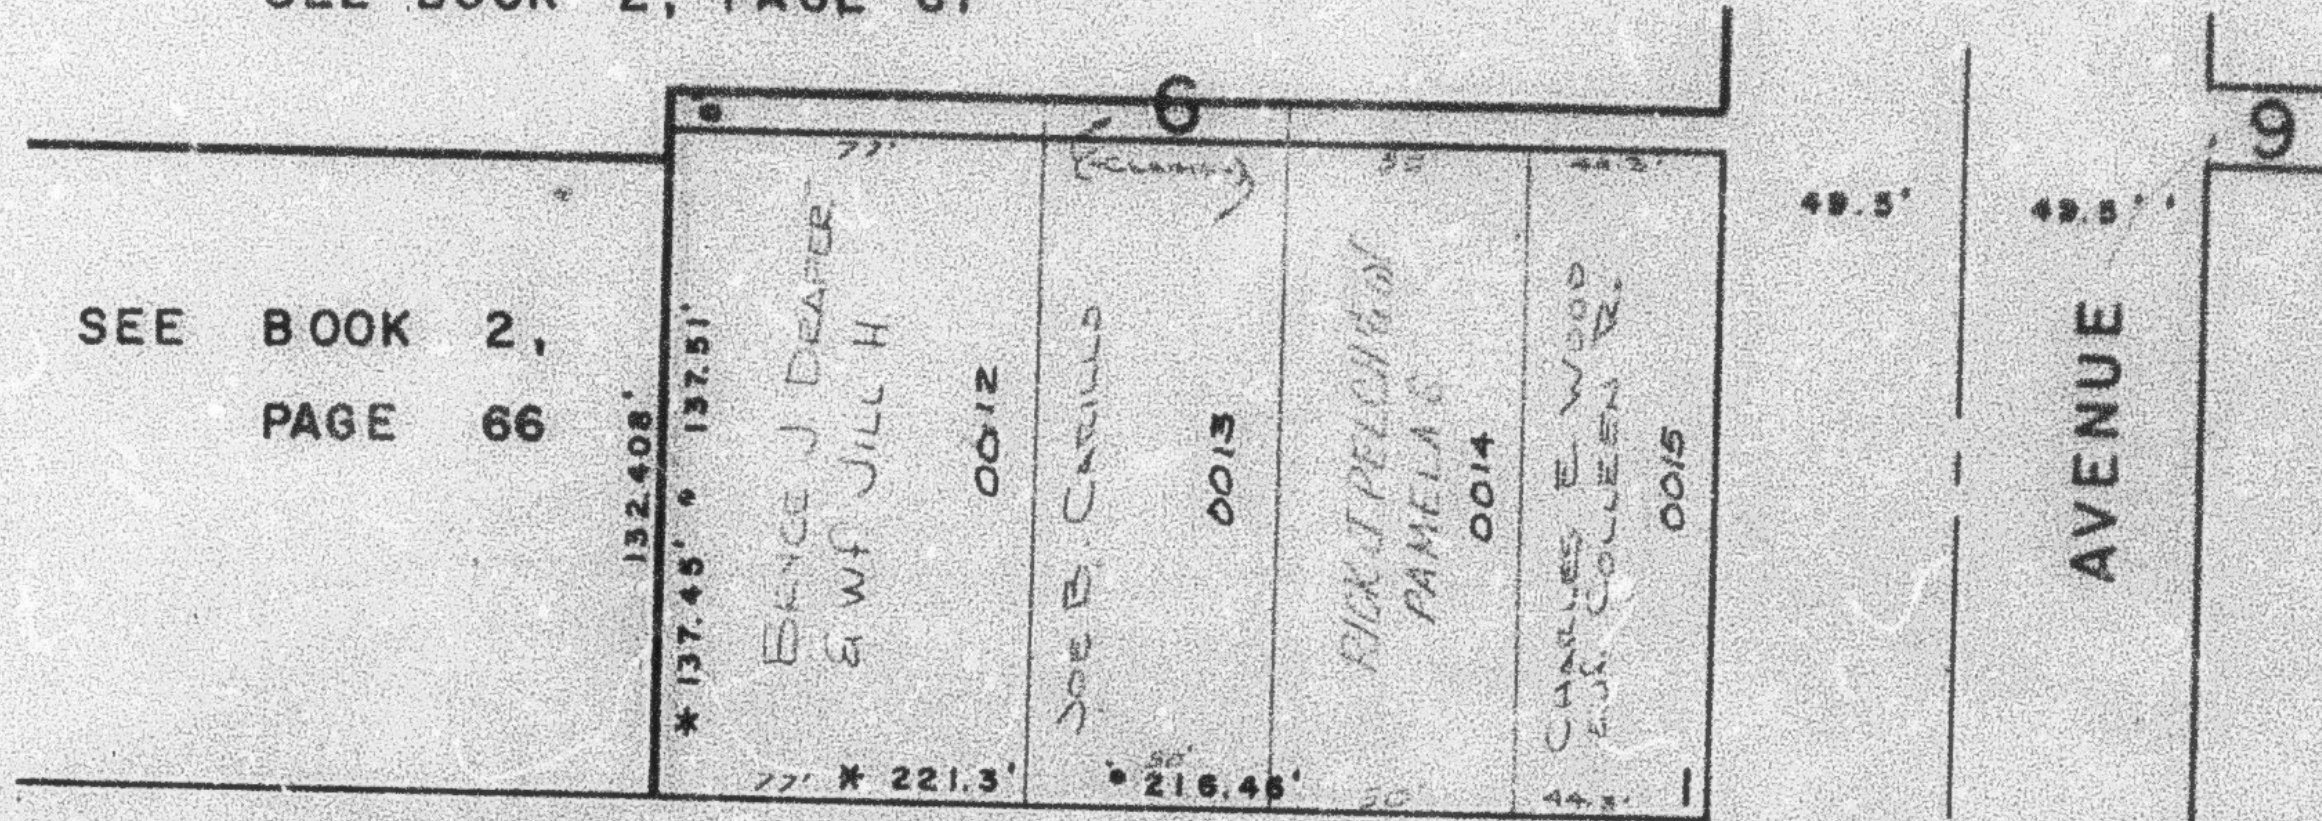

SEE BOOK 2,  
PAGE 66


SEE PAGE 95

23RD.

STREET

S. 89°02'E.

SEE PAGE 68  
IN BOOK 2

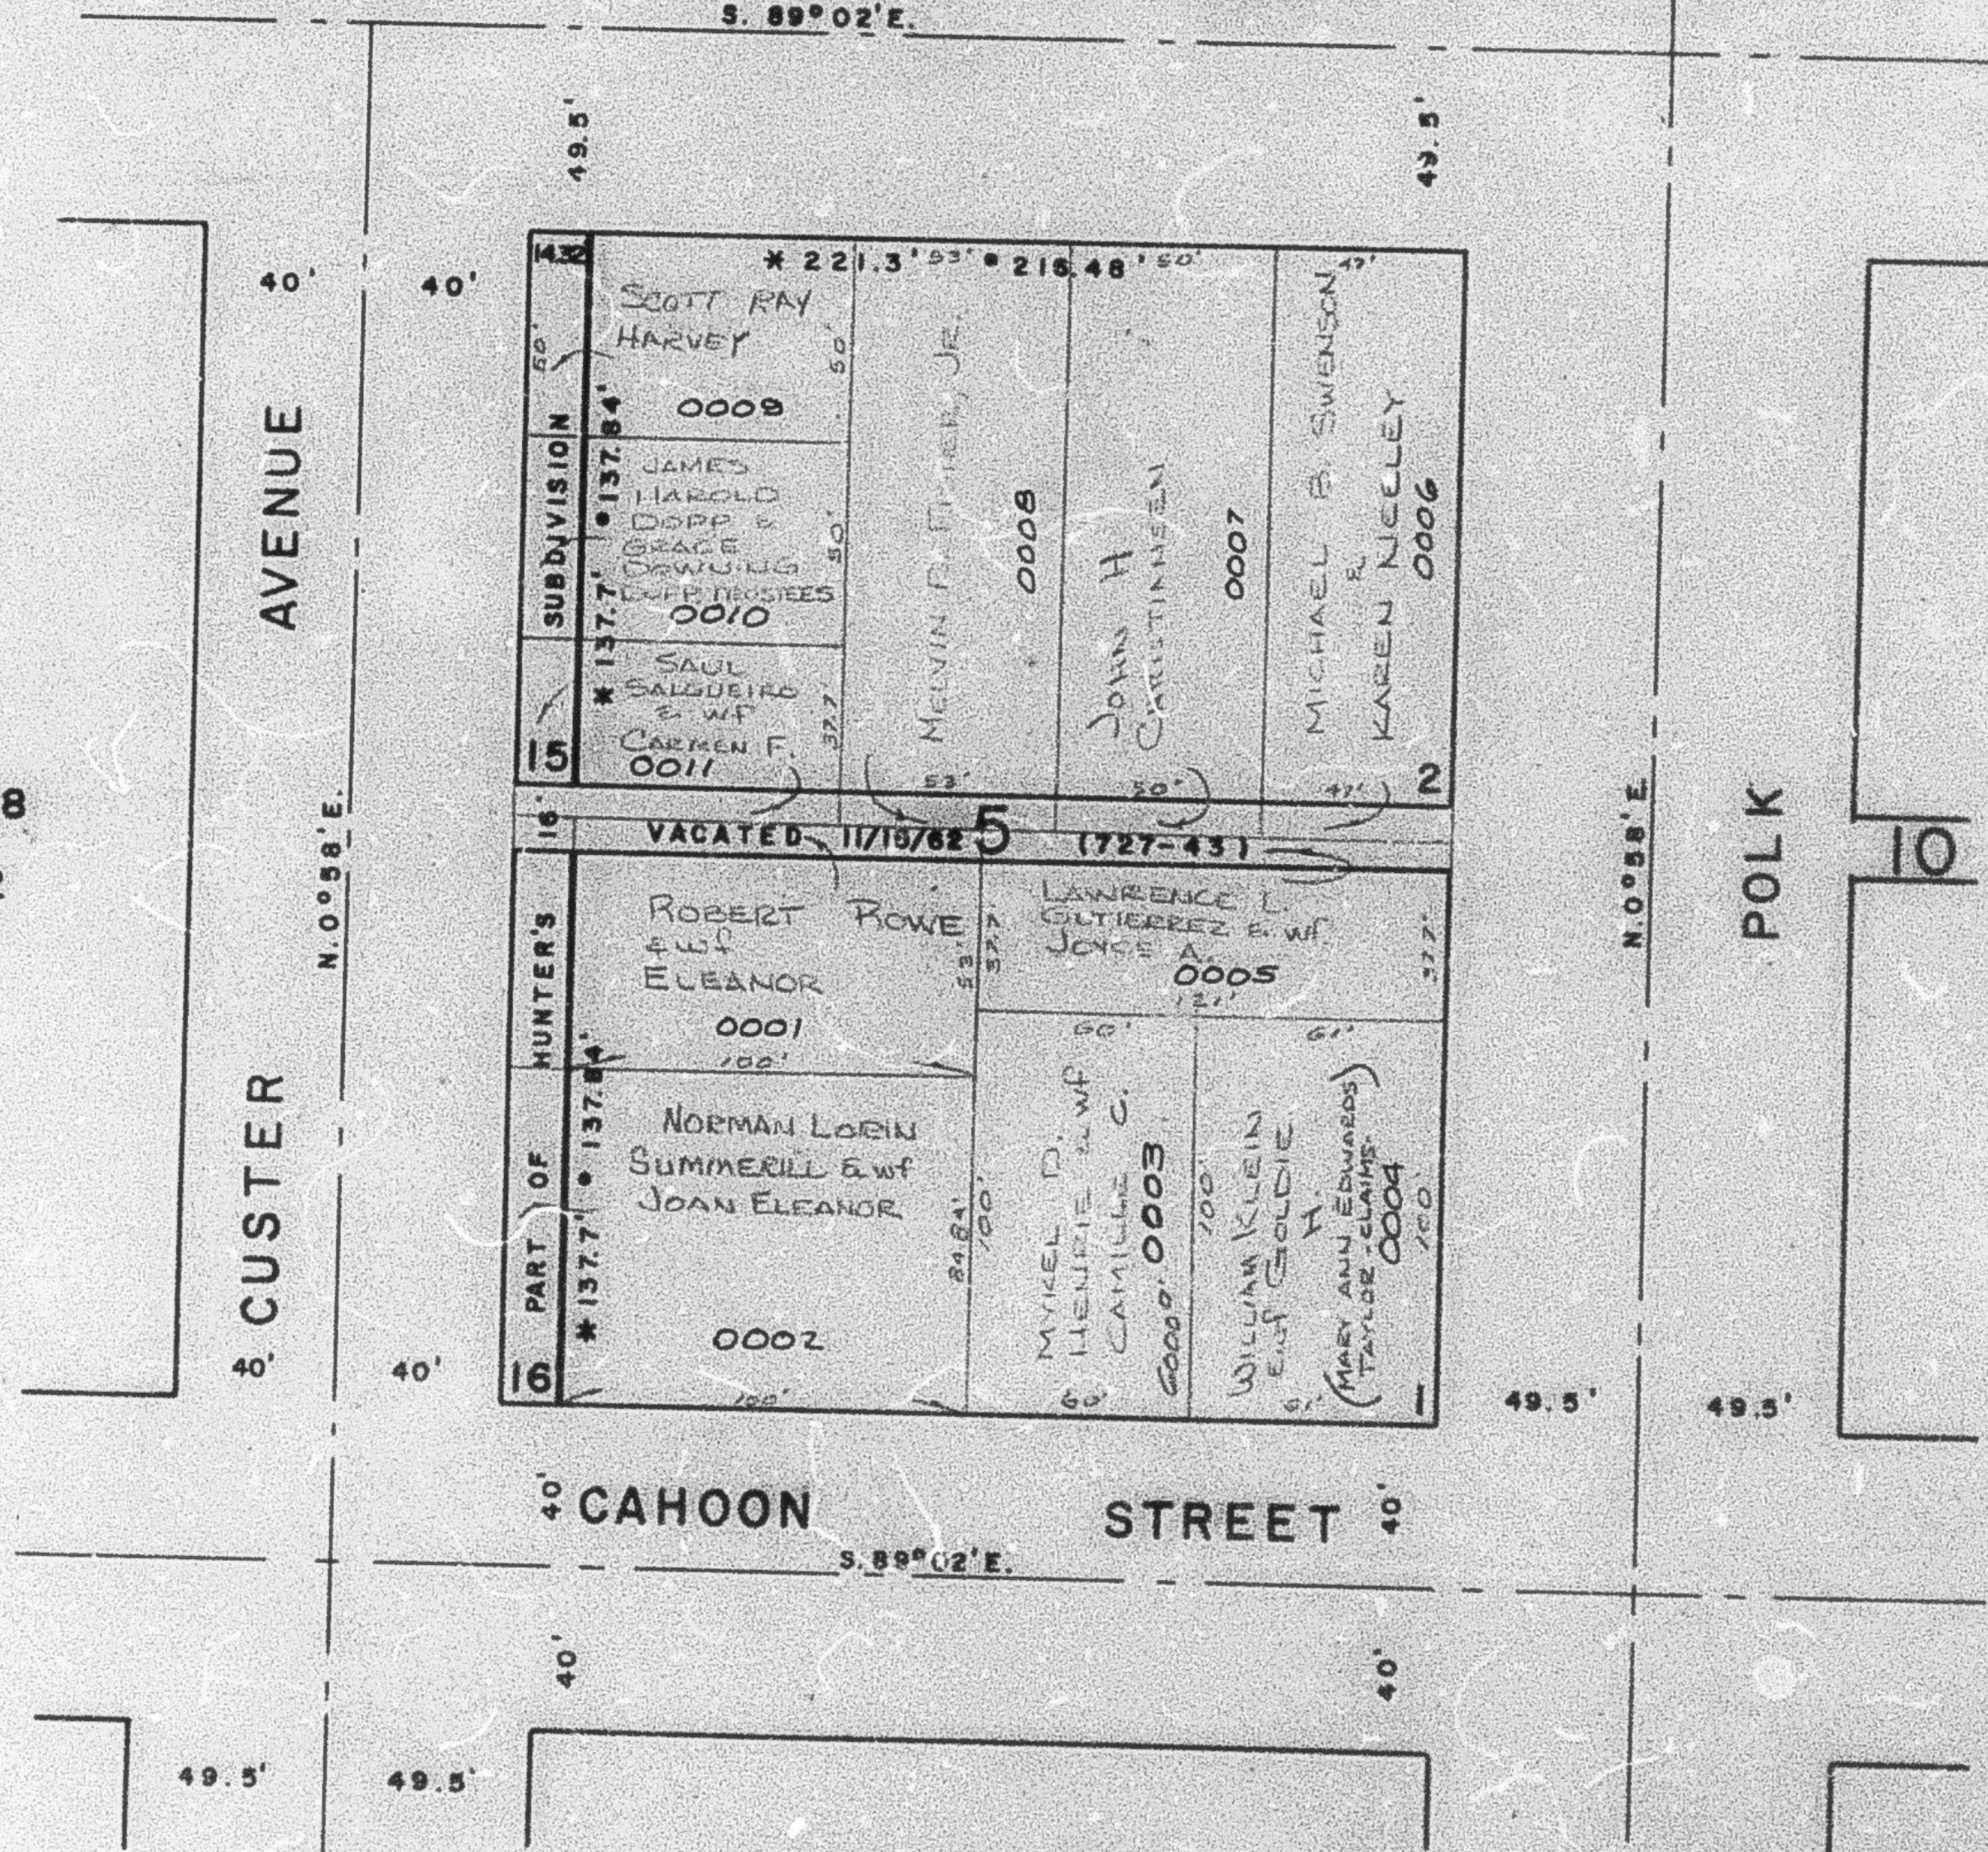

AVENUE

AVENUE

POLK

SEE PAGE 96

CAHOON

STREET

S. 89°02'E.

SEE PAGE 91

\* ORIG. DED. PLAT  
• OGDEN CITY ENG. DEPT. PLATS