

PART OF THE NE.1/4 OF THE SW.1/4, OF SEC. 27, T.6N., R.1W., S.L.B. & M.

NOB HILL ADDITION & HUNTER SUBDIVISION

BLOCK 5 & PART OF BLOCK 6


LOTS 15 & 16

TAXING UNIT: 25

IN OGDEN CITY

SEE BOOK 2, PAGE 67

SCALE 1" = 50'

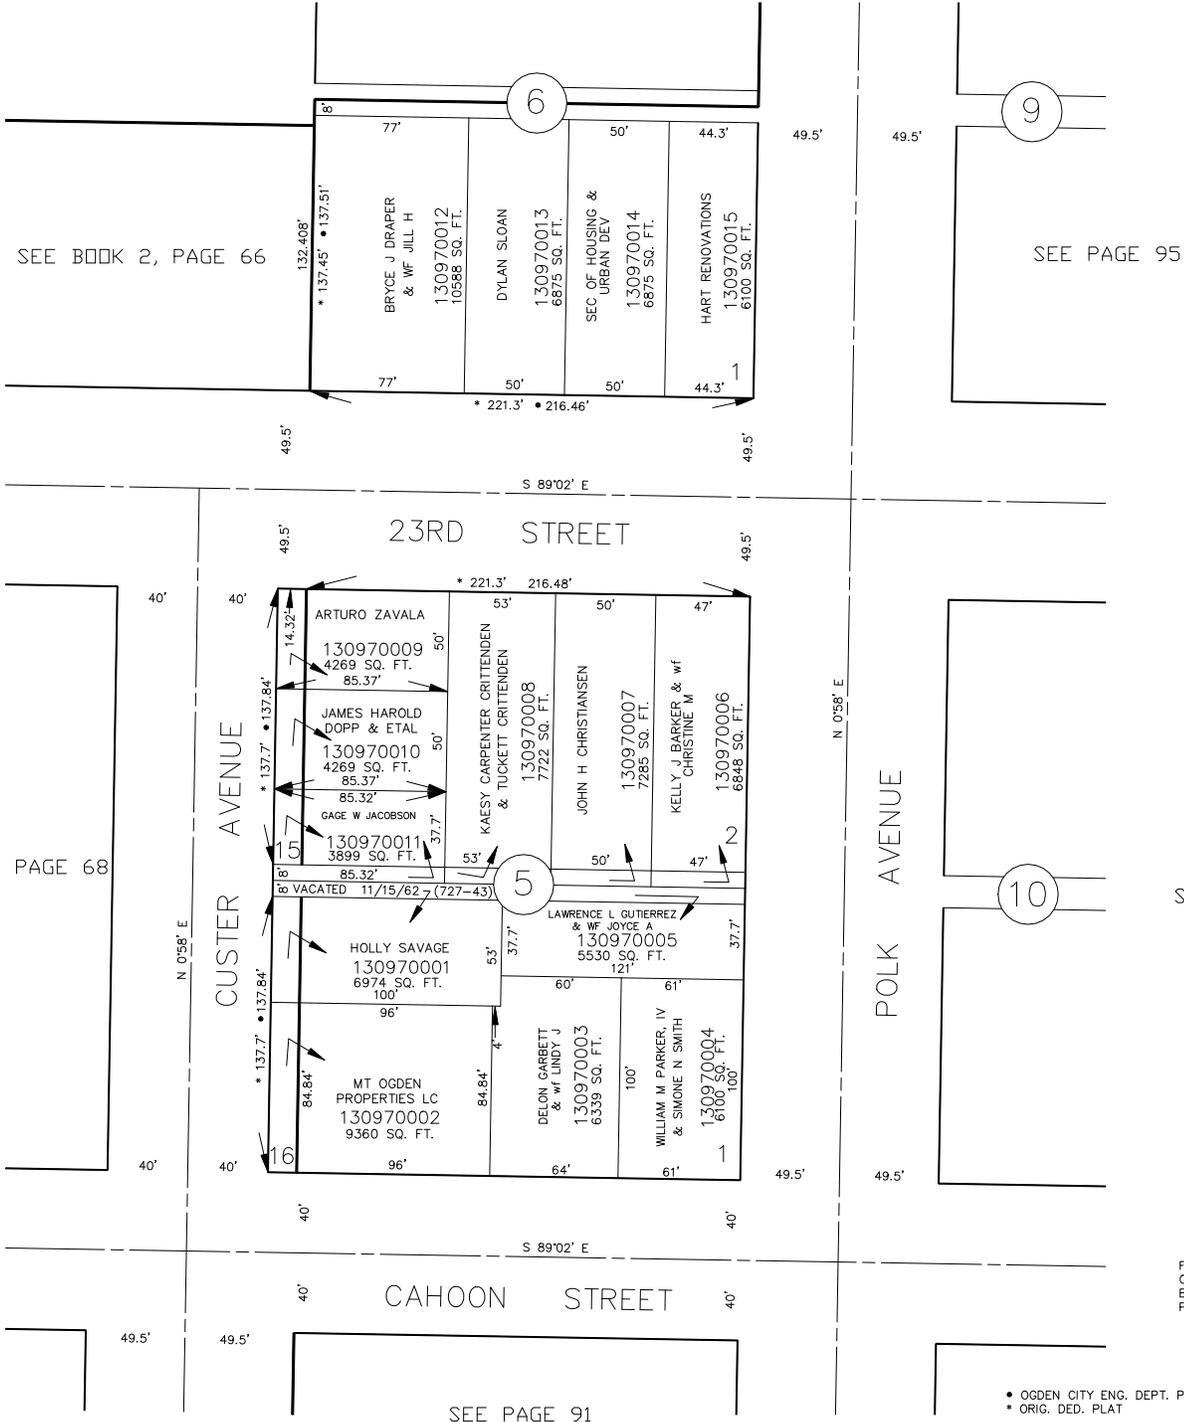

SEE BOOK 2, PAGE 66

SEE PAGE 95

SEE BOOK 2, PAGE 68

SEE PAGE 96

SEE PAGE 91

FOR COMPLETE ENG DATA SEE ORIGINAL DEDICATION PLAT IN BOOK 6, PAGE 1 & BOOK 8, PAGE 47 OF RECORDS.

• OGDEN CITY ENG. DEPT. PLATS
• ORIG. DED. PLAT