

PART OF THE NE.1/4 OF THE SW.1/4, OF SEC. 27, T.6N., R.1W., S.L.B. & M.

# NOB HILL ADDITION & HUNTER SUBDIVISION

BLOCK 5 & PART OF BLOCK 6


LOTS 15 & 16

TAXING UNIT: 25

IN OGDEN CITY

SEE BOOK 2, PAGE 67

SCALE 1" = 50'

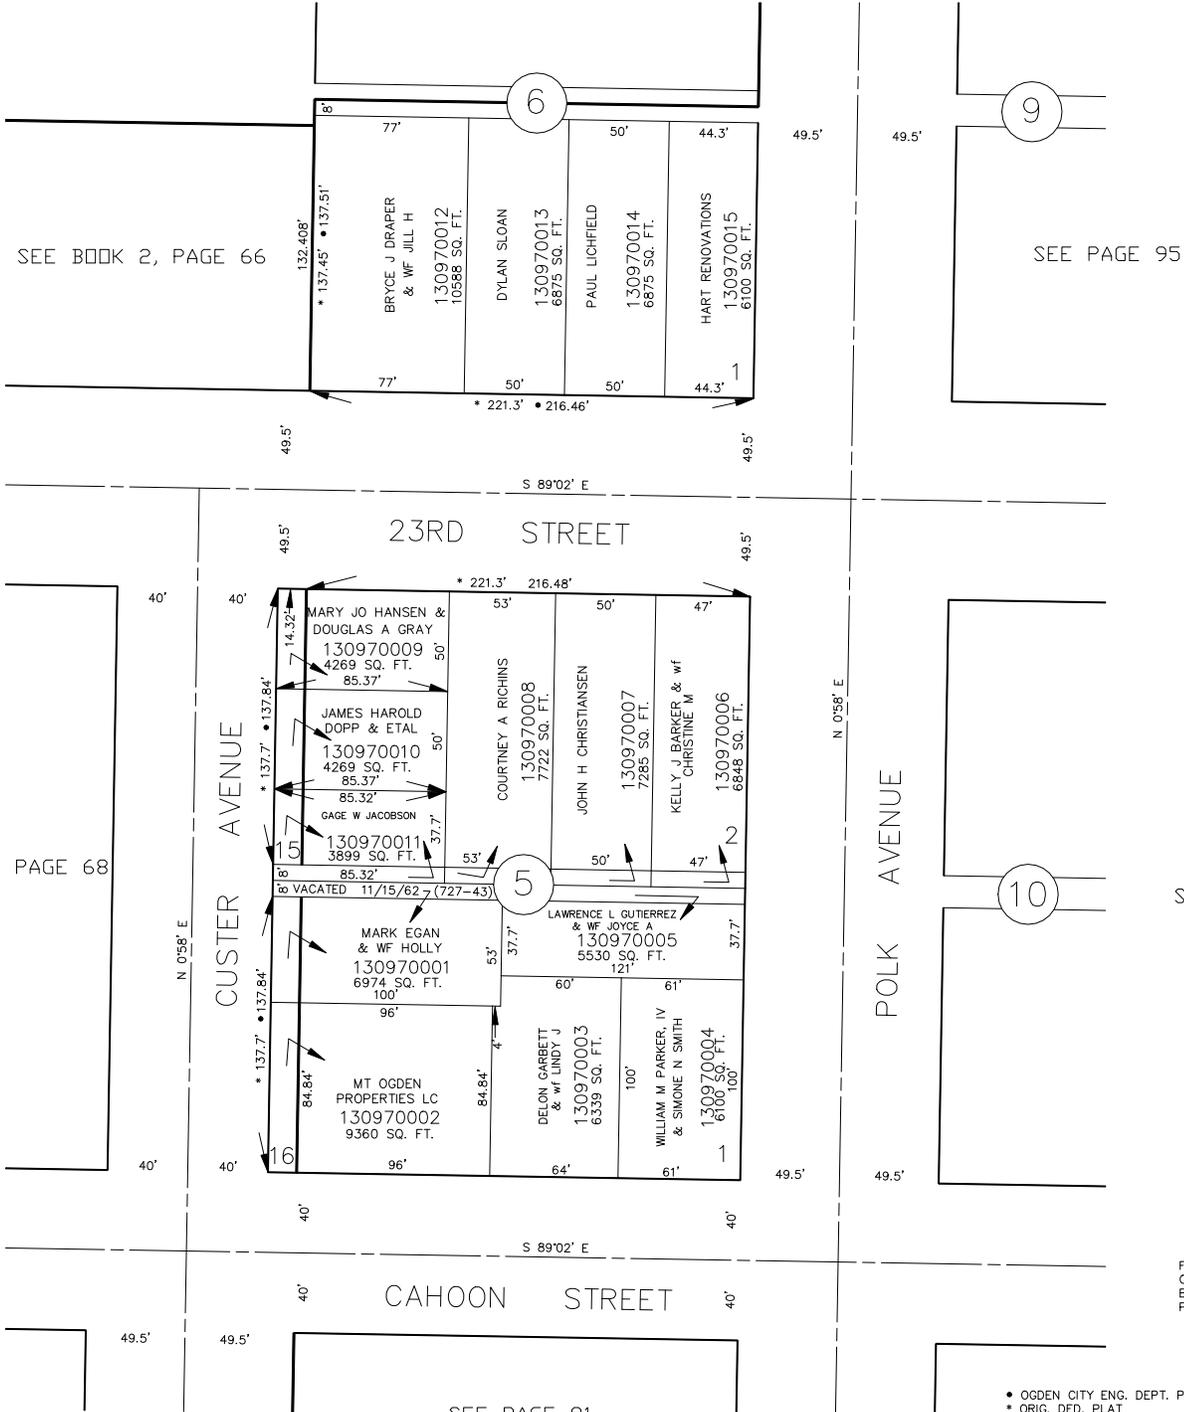

FOR COMPLETE ENG DATA SEE ORIGINAL DEDICATION PLAT IN BOOK 6, PAGE 1 & BOOK 8, PAGE 47 OF RECORDS.

• OGDEN CITY ENG. DEPT. PLATS  
\* ORIG. DED. PLAT

SEE PAGE 91

SEE BOOK 2, PAGE 66

SEE PAGE 95

SEE PAGE 96

SEE BOOK 2, PAGE 68