

PART OF N.W. 1/4 OF S.E. 1/4 OF SEC. 27, T. 6 N., R. 1 W., S.L. B. & M.

100

NOB HILL ADDITION

BLOCKS 33 & 34

TAXING UNIT: 25

SEE PAGE 99


IN OGDEN CITY

PREFIX: 13-100

SWAN

SCALE 1" = 50'

STREET

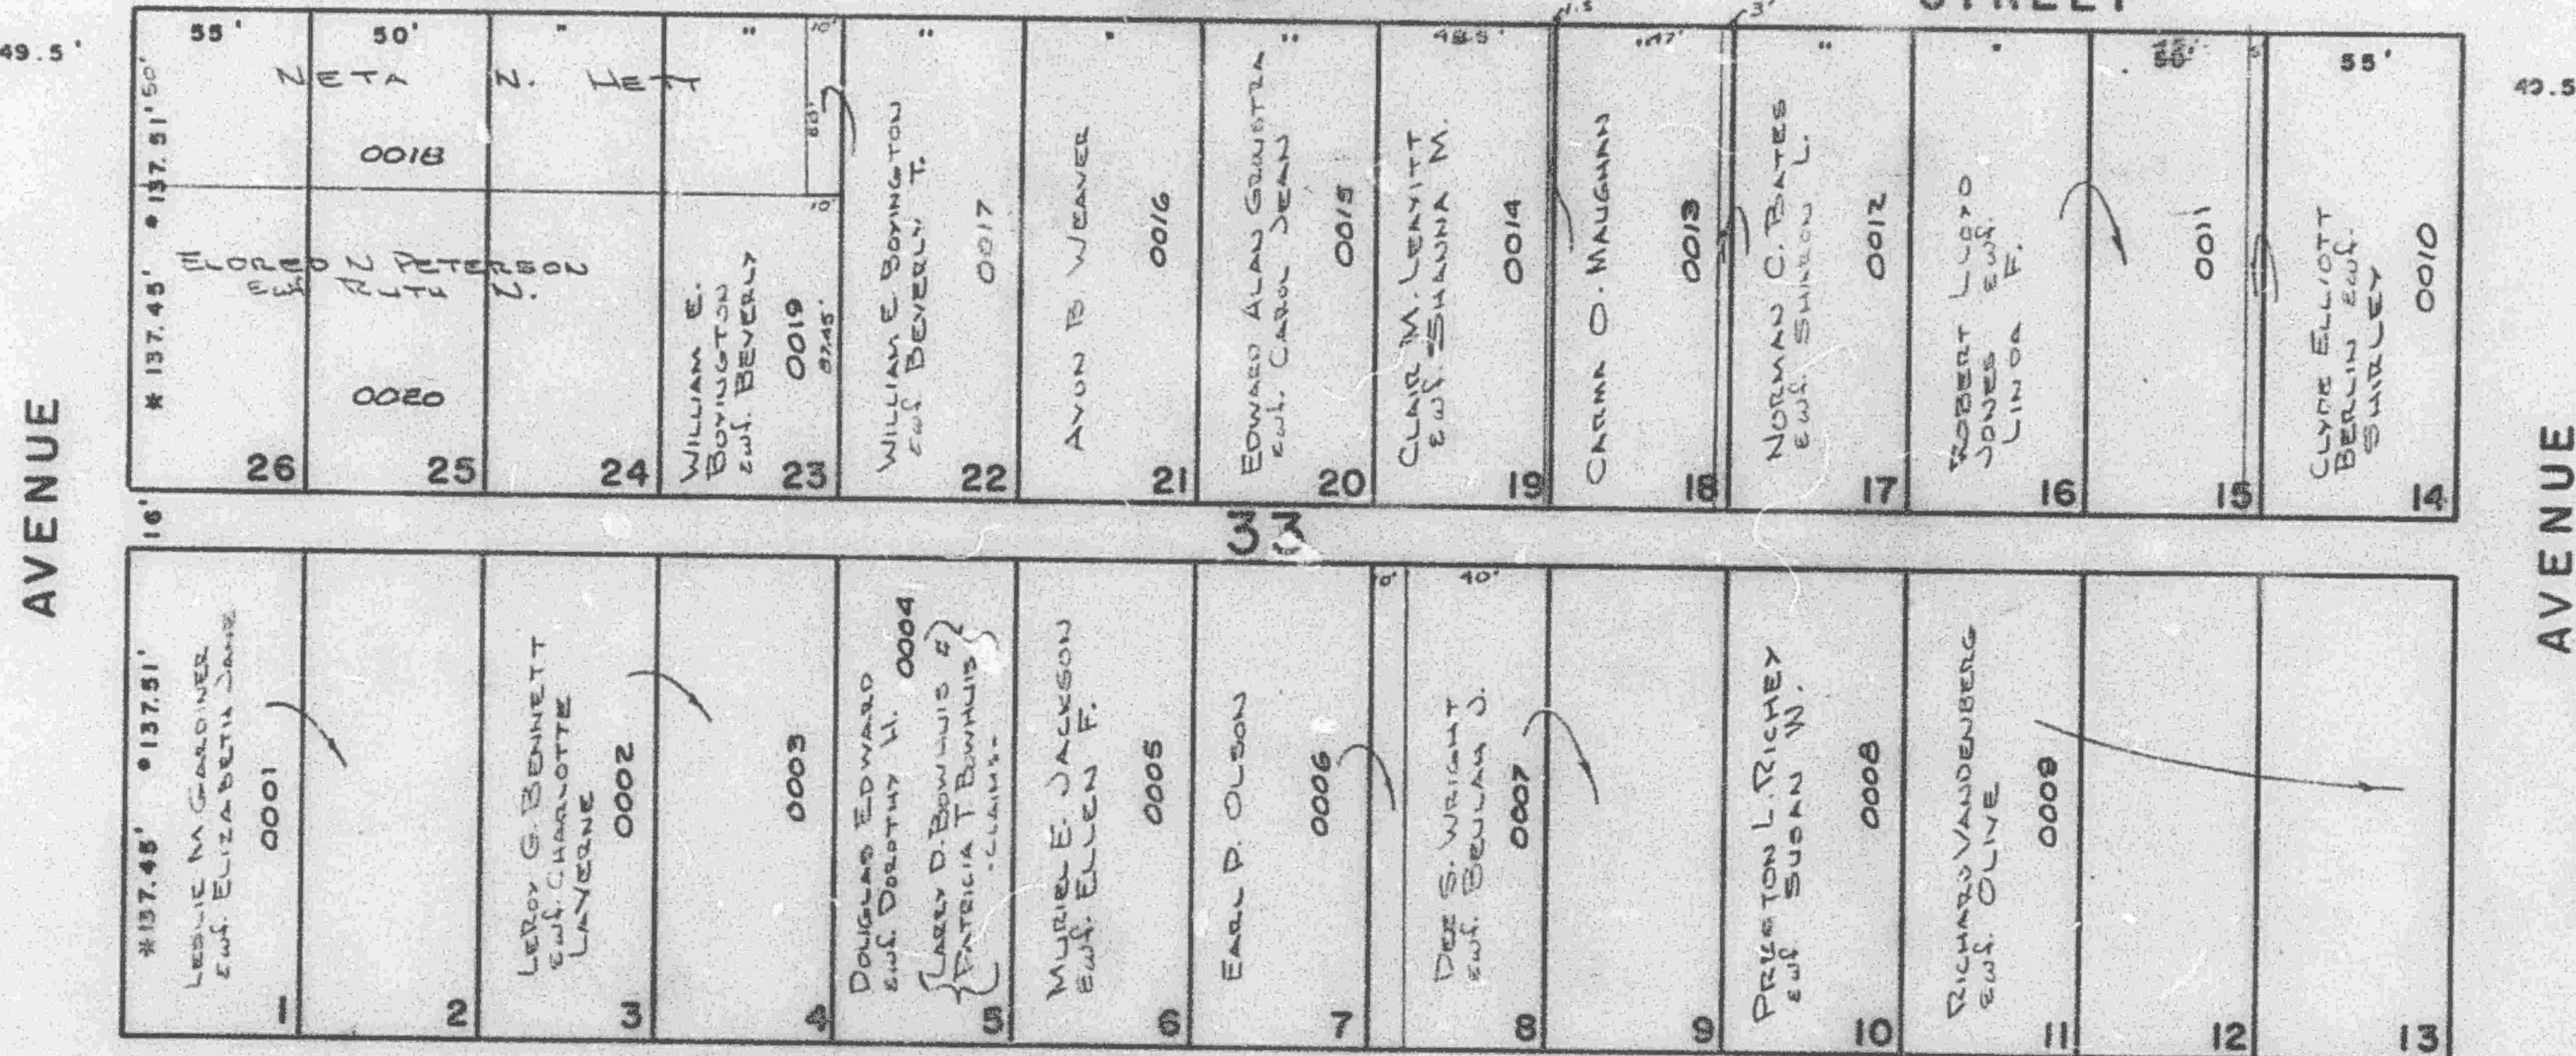

SEE PAGE 107


AVENUE

N. 0° 58' E.

23RD.

STREET

FILLMORE

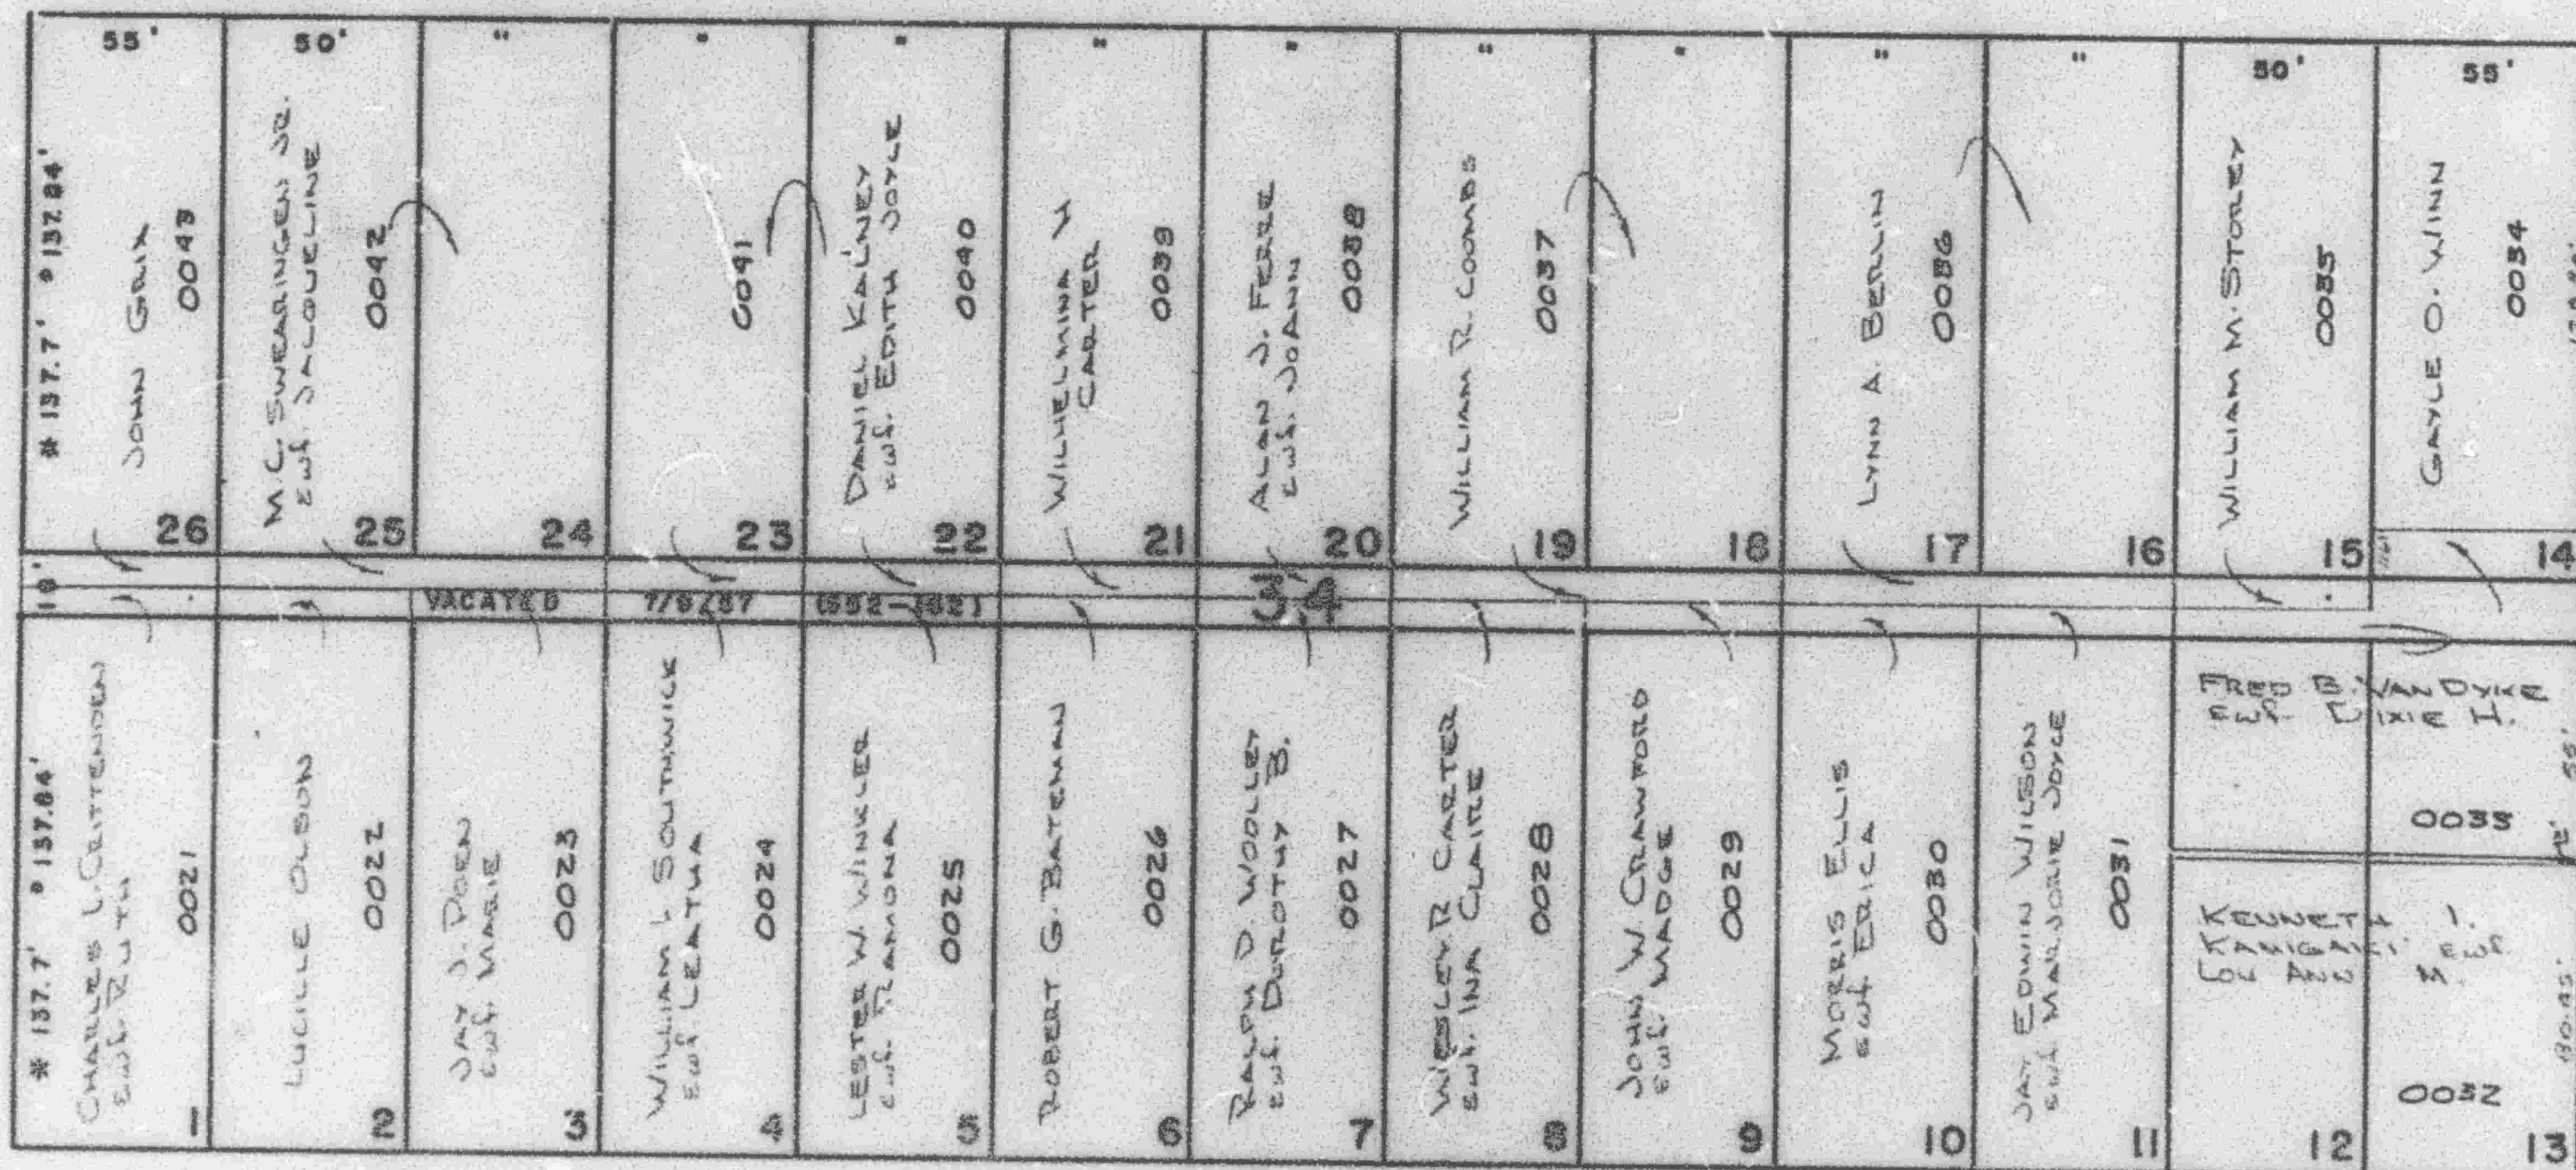

SEE PAGE 106

PIERCE

ROBERT E. VANDYKE, E. LOUISE C. 0044

CAHOON

STREET

* ORIG. DEED PLAT
* OGDEN CITY ENG. DEPT. PLATS

SEE PAGE 125

W.F.J. 5-71