

PART OF THE NW.1/4, OF THE SE.1/4, OF SEC. 27, T.6N., R.1W., S.L.B. & M.

NOB HILL ADDITION

BLOCKS 33 & 34

TAXING UNIT: 25


IN OGDEN CITY

SEE PAGE 99

SWAN STREET

SWAN STREET

SCALE 1" = 50'

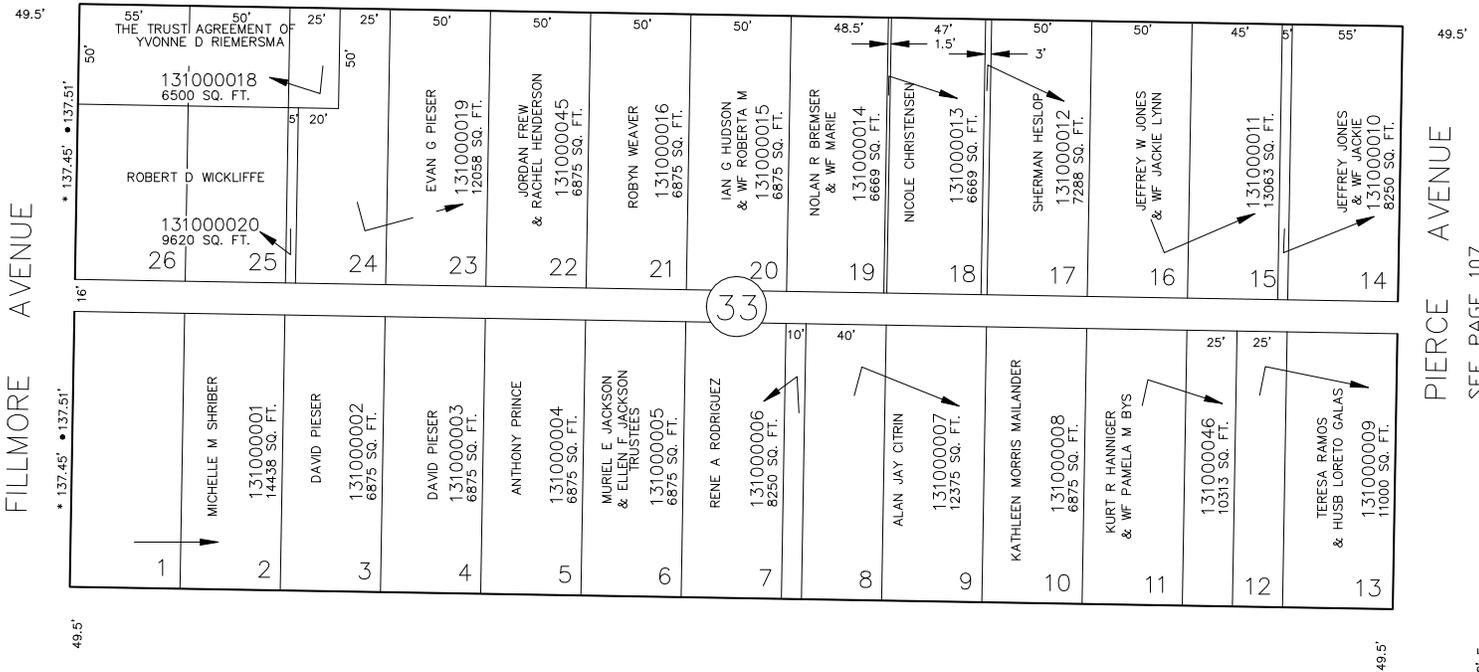

33


SEE PAGE 93

FILLMORE AVENUE

23RD STREET

(VACATED 07-AUG-2007 E#2283085 ORD.#2006-38)

23RD STREET

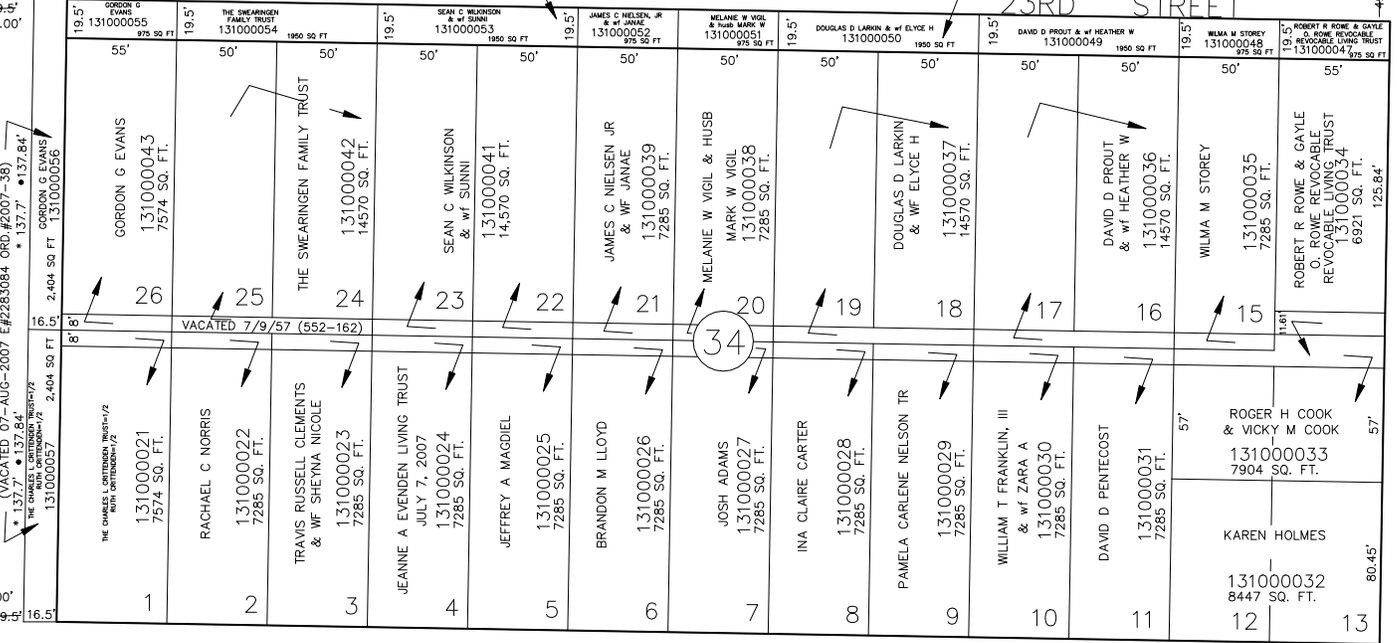

34

CAHOON STREET

OGDEN CITY ENG. DEPT. PLATS ORIG. DED. PLAT

FOR COMPLETE ENG DATA SEE ORIGINAL DEDICATION PLAT IN BOOK 6, PAGE 1 OF RECORDS.

13

SEE PAGE 125

S 89'02' E

JPS 3-94

PIERCE AVENUE

SEE PAGE 106

PIERCE AVENUE

SEE PAGE 107