

PART OF THE NW.1/4, OF THE SE.1/4, OF SEC. 27, T.6N., R.1W., S.L.B. & M.

NOB HILL ADDITION

BLOCKS 33 & 34

TAXING UNIT: 25


SWAN STREET

IN OGDEN CITY

SEE PAGE 99

SWAN STREET


SCALE 1" = 50'

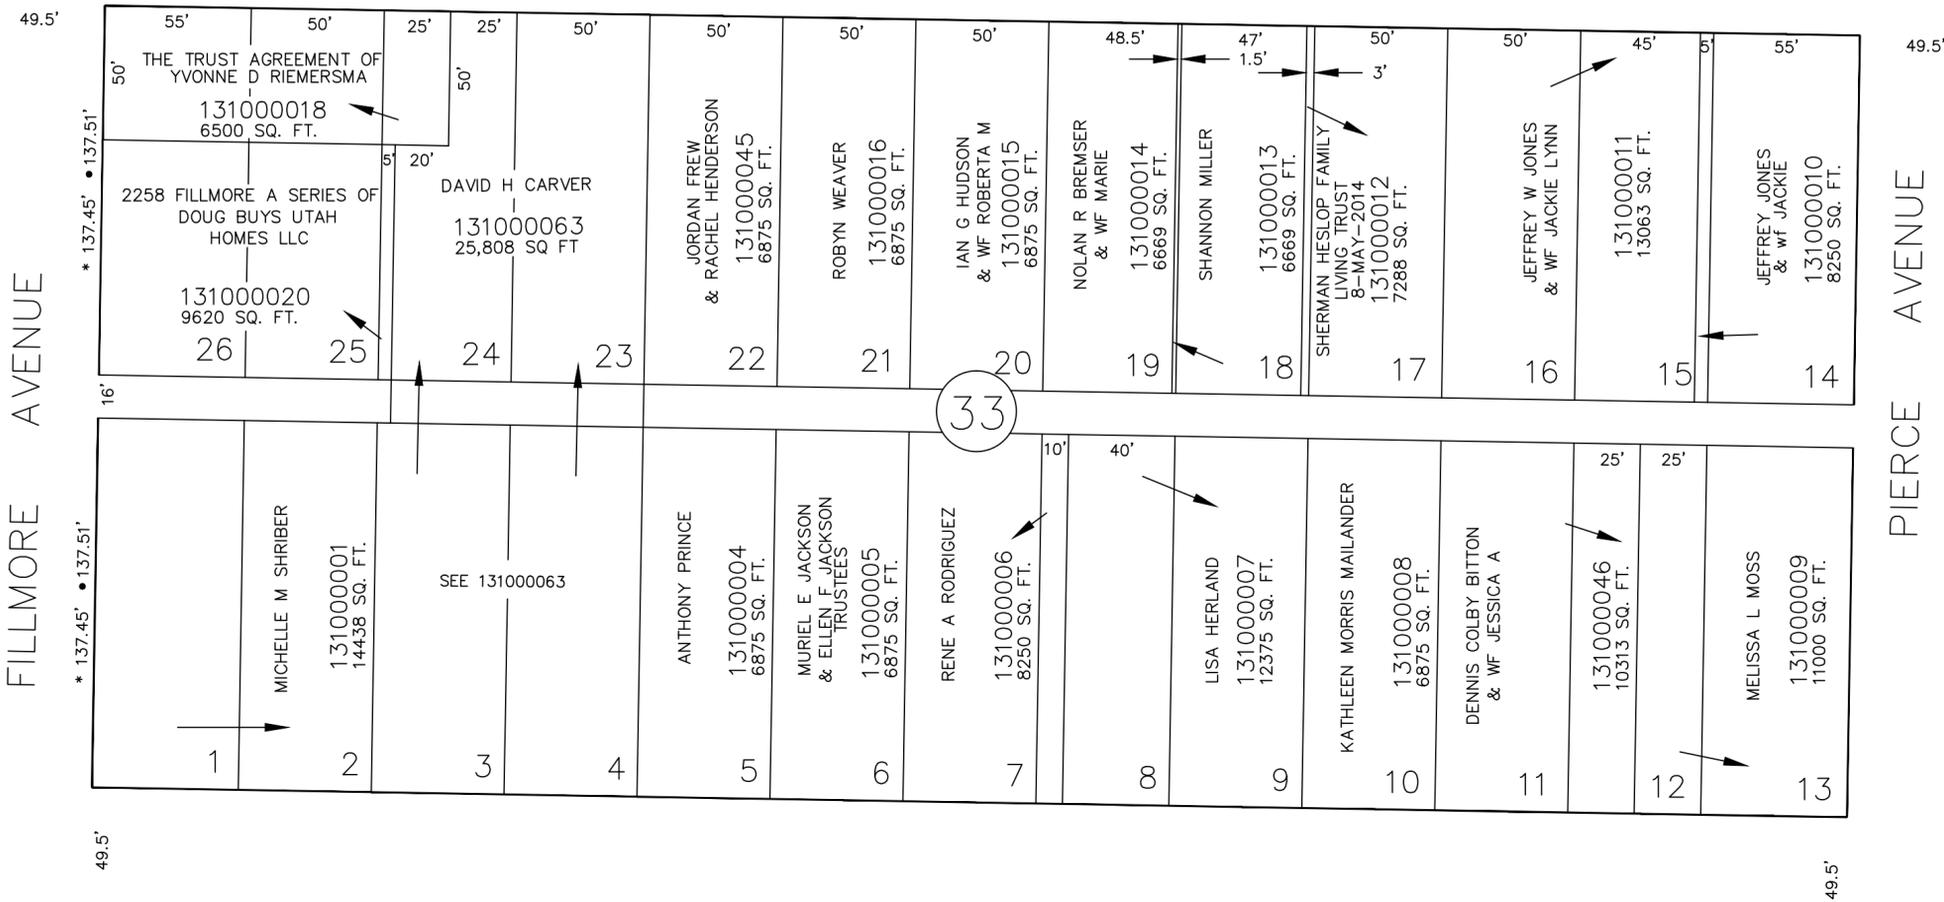

33

S 89'02' E

SEE PAGE 93

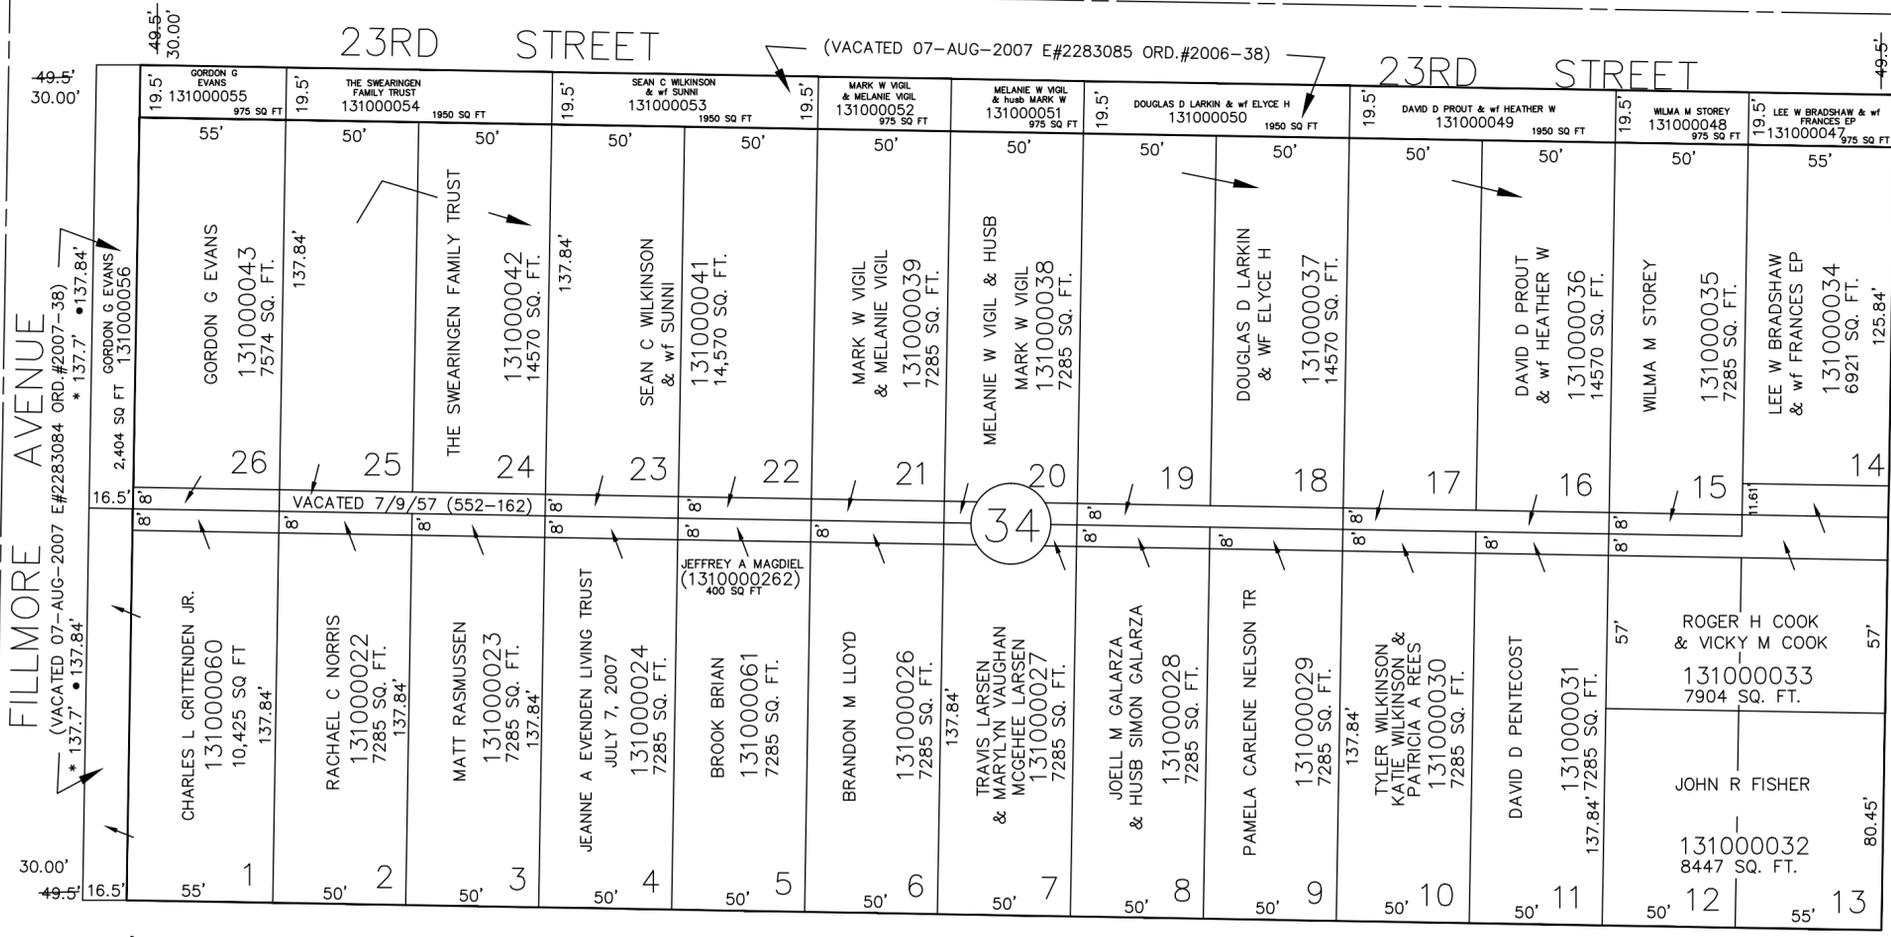

S 89'02' E

OGDEN CITY ENG. DEPT. PLATS
* ORIG. DED. PLAT

FOR COMPLETE ENG DATA SEE
ORIGINAL DEDICATION PLAT IN
BOOK 6, PAGE 1 OF RECORDS.

PIERCE AVENUE

SEE PAGE 107

PIERCE AVENUE

SEE PAGE 106