

PART OF THE NW.1/4, OF THE SE.1/4, OF SEC. 27, T.6N., R.1W., S.L.B. & M.

NOB HILL ADDITION

BLOCKS 33 & 34

TAXING UNIT: 25


IN OGDEN CITY

SEE PAGE 99

SWAN STREET

SWAN STREET


SCALE 1" = 50'

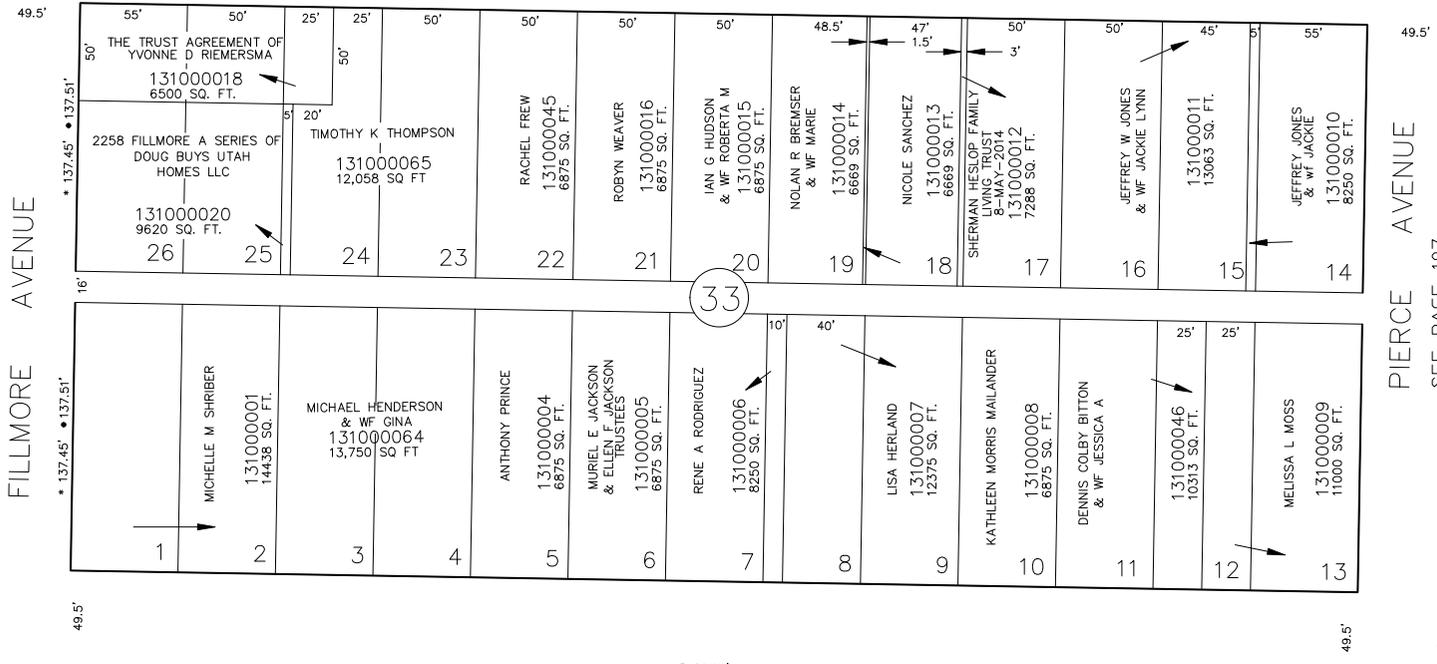

FILLMORE AVENUE

PIERCE AVENUE

SEE PAGE 93

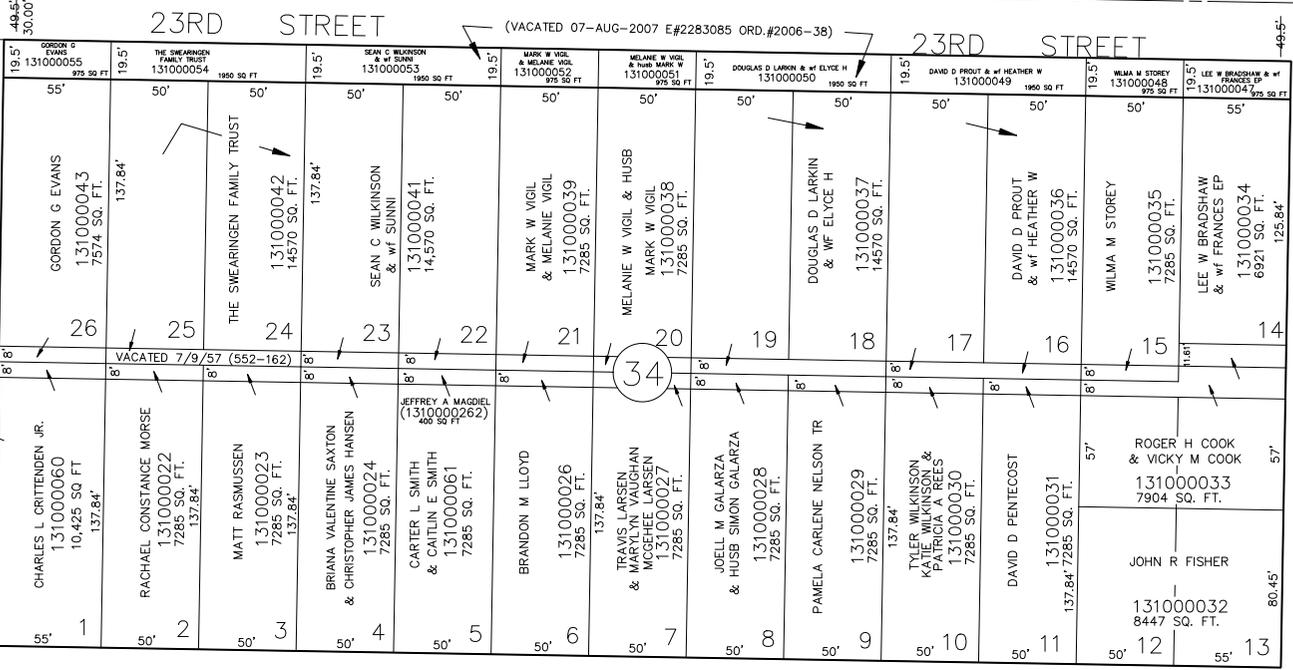

FILLMORE AVENUE

PIERCE AVENUE

13

SEE PAGE 125

JPS 3-94

OGDEN CITY ENG. DEPT. PLATS ORIG. DED. PLAT FOR COMPLETE ENG DATA SEE ORIGINAL DEDICATION PLAT IN BOOK 6, PAGE 1 OF RECORDS.