

NOB HILL ADDITION

BLOCKS 33 & 34

TAXING UNIT: 25


SWAN STREET

IN OGDEN CITY

SEE PAGE 99

SWAN STREET

SCALE 1" = 50'

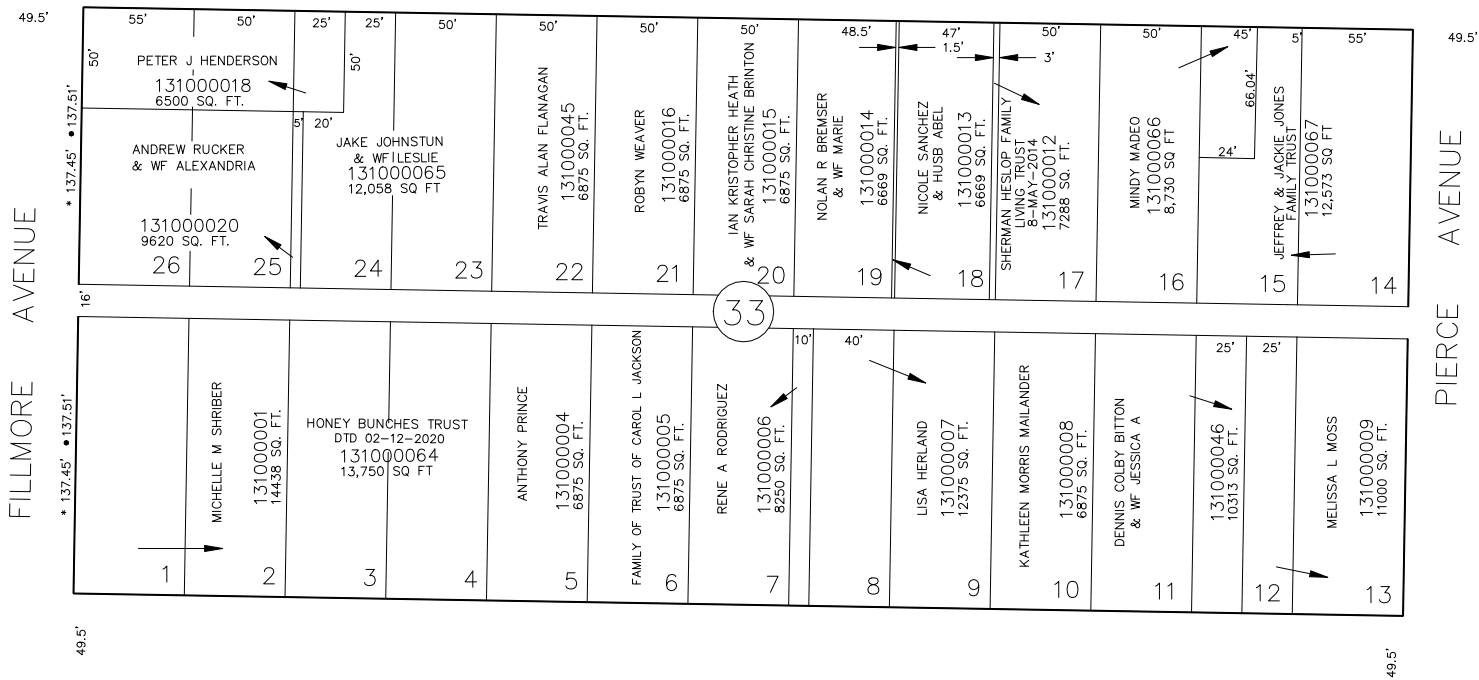


PIERCE AVENUE

SEE PAGE 107

23RD STREET

(VACATED 07-AUG-2007 E#2283085 ORD.#2006-38)

23RD STREET

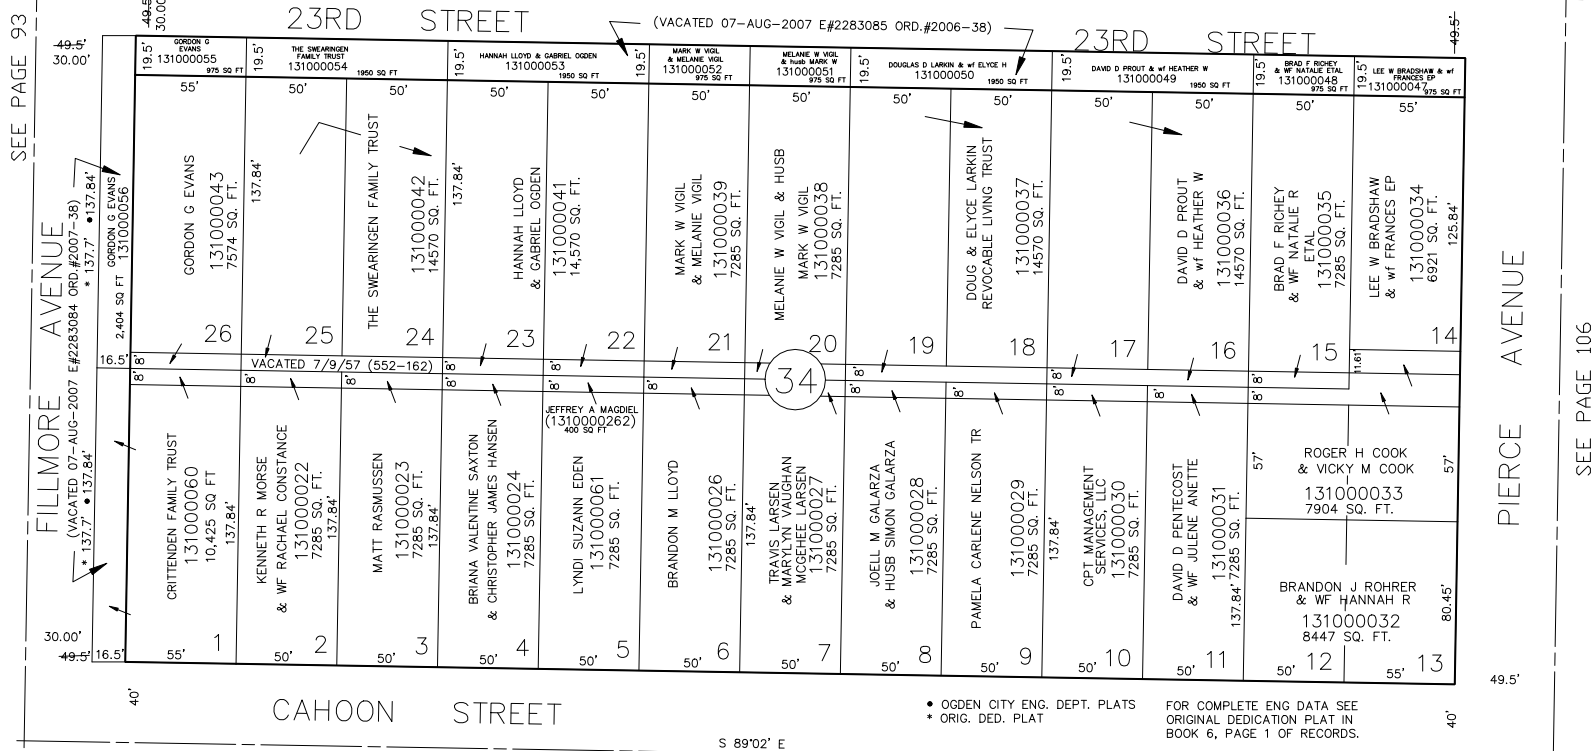

PIERCE AVENUE

SEE PAGE 106

CAHOON STREET

• OGDEN CITY ENG. DEPT. PLATS
• ORIG. DED. PLAT

FOR COMPLETE ENG DATA SEE
ORIGINAL DEDICATION PLAT IN
BOOK 6, PAGE 1 OF RECORDS.

SEE PAGE 125

FOR TAX PURPOSES ONLY

JPS 3-94