

TAXING UNIT: 25

PART OF THE NE 1/4, OF SEC. 27, T.6N., R.1W., S.L.B. & M.

NOB HILL ADDITION

BLOCKS 30 & 31


IN OGDEN CITY

SCALE 1" = 50'

21ST STREET

SEE PAGE 104

STREET

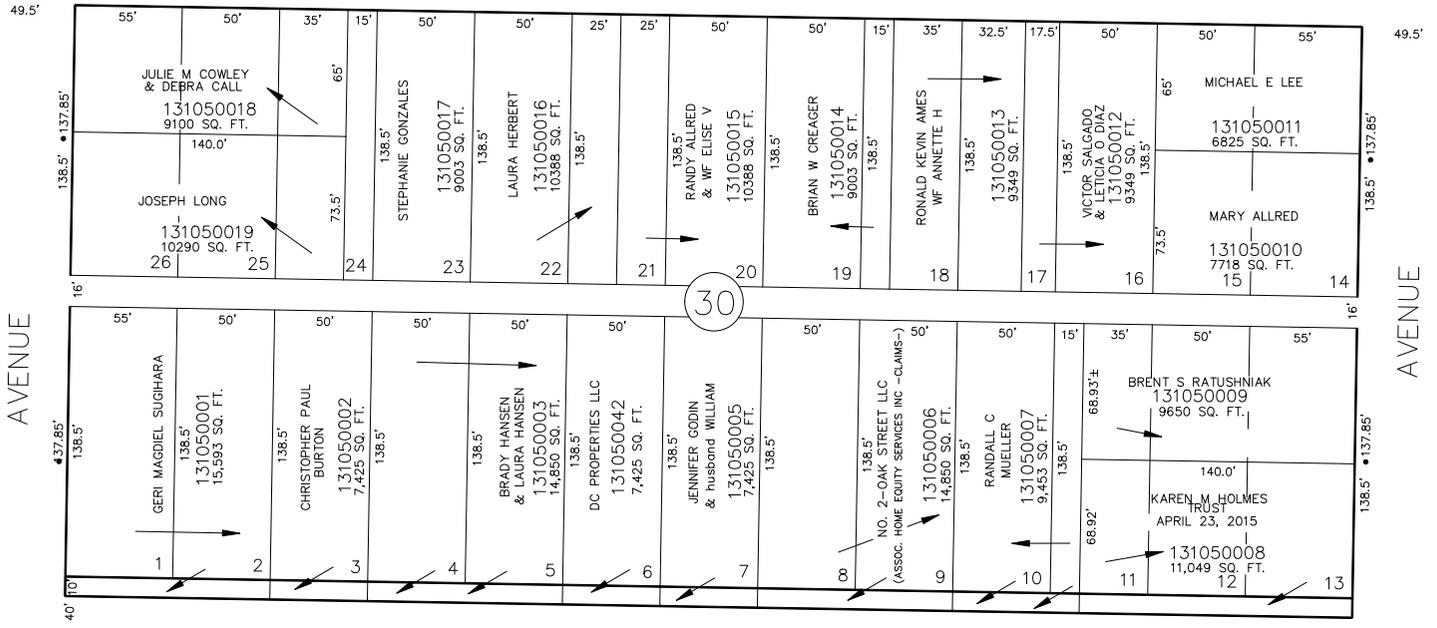

30


FILLMORE AVENUE

PIERCE AVENUE

SEE PAGE 102

OAK STREET

STREET

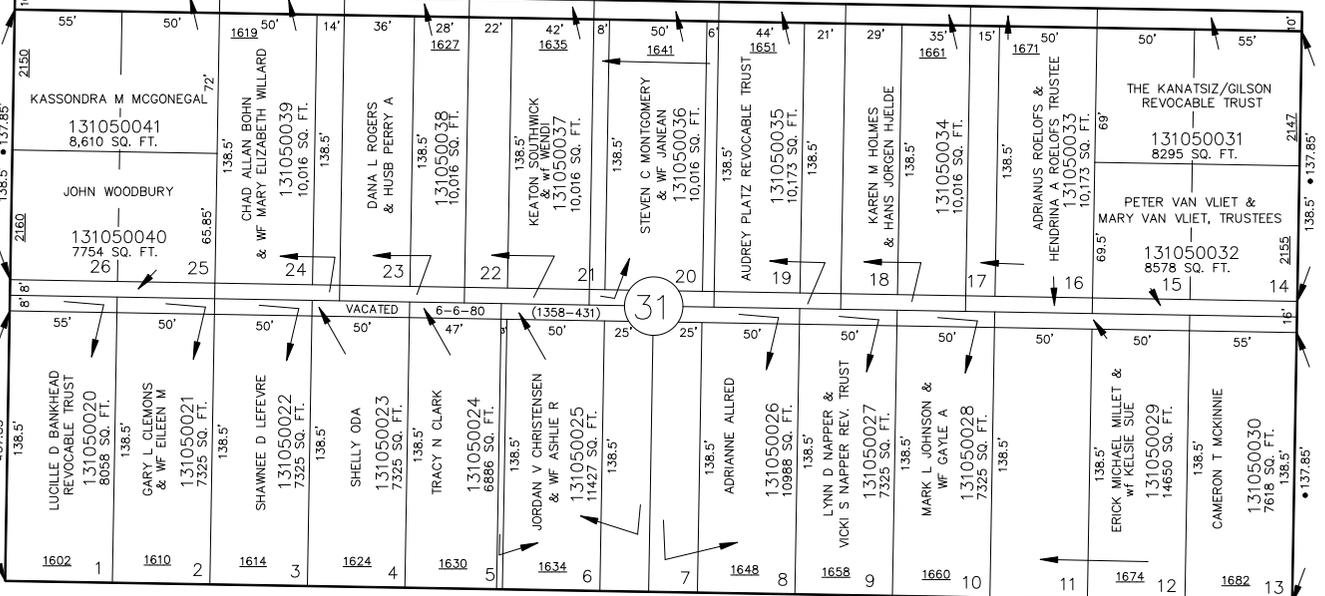

31

FILLMORE AVENUE

PIERCE AVENUE

• OGDEN CITY ENG. DEPT. PLATS  
• ORIG. DED. PLAT

FOR COMPLETE ENG DATA SEE ORIGINAL DEDICATION PLAT IN BOOK 6, PAGE 1 OF RECORDS.

22ND STREET

STREET