

PART OF THE NE.1/4, OF SEC. 27, T.6N., R.1W., S.L.B. & M.

NOB HILL ADDITION & NOB HILL ANNEX

SEE PAGE 107

BLOCKS 36 & 37

SEE PAGE 107

TAXING UNIT: 25

IN OGDEN CITY

SCALE 1" = 50'

23RD STREET

23RD STREET

SEE PAGE 100

PIERCE AVENUE

BUCHANAN AVENUE



BUCHANAN AVENUE

SEE PAGE 108

BUCHANAN AVENUE

BUCHANAN AVENUE

JPS 3-94

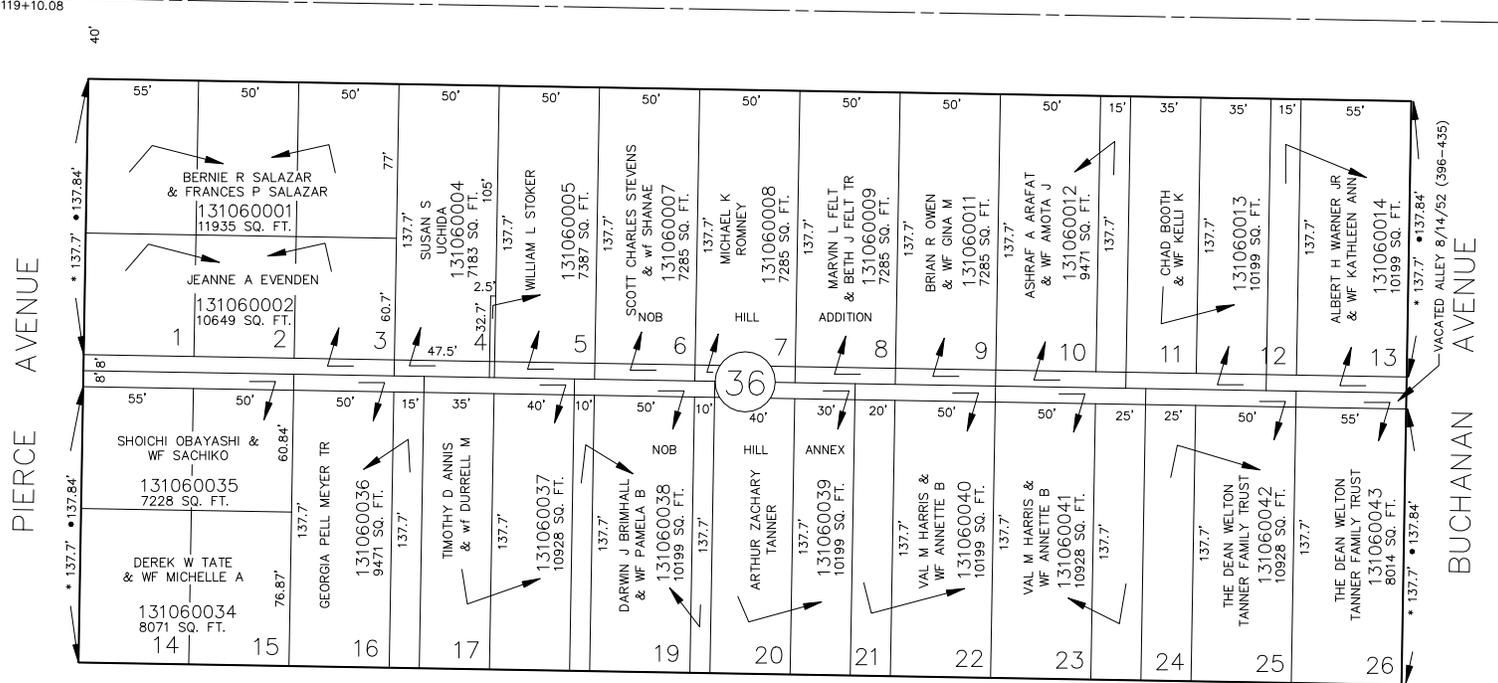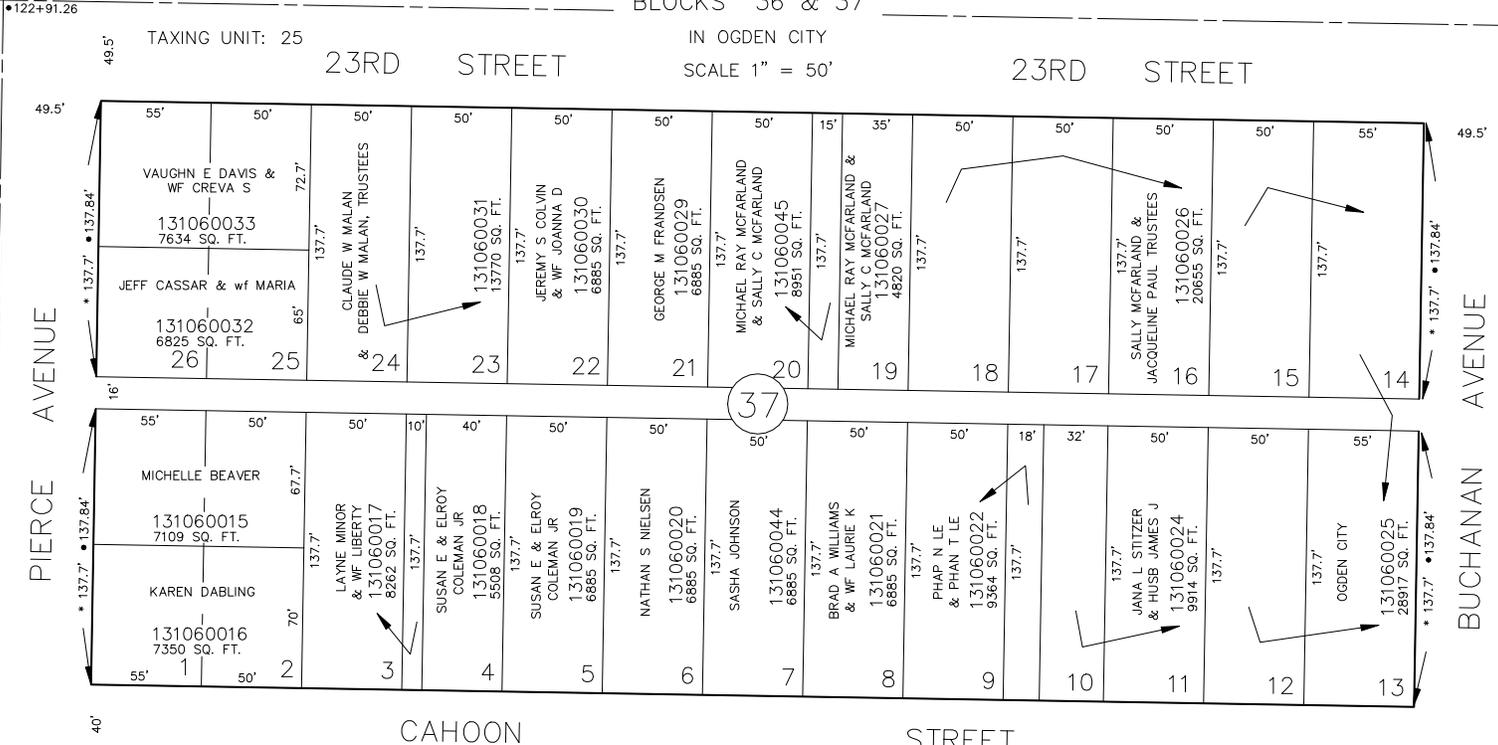

SEE PAGE 125

PIERCE AVENUE

BUCHANAN AVENUE

24TH STREET

FOR COMPLETE ENG DATA SEE ORIGINAL DEDICATION PLAT IN BOOK 6, PAGES 1 & 2 OF RECORDS.

- OGDEN CITY ENG. DEPT. PLATS
- ORIG. DED. PLAT

SEE PAGE 129