

PART OF THE NE.1/4, OF SEC. 27, T.6N., R.1W., S.L.B. & M.

NOB HILL ADDITION & NOB HILL ANNEX

SEE PAGE 107

BLOCKS 36 & 37

SEE PAGE 107

TAXING UNIT: 25

IN OGDEN CITY

SCALE 1" = 50'


23RD STREET

23RD STREET

SEE PAGE 100

PIERCE AVENUE

BUCHANAN AVENUE

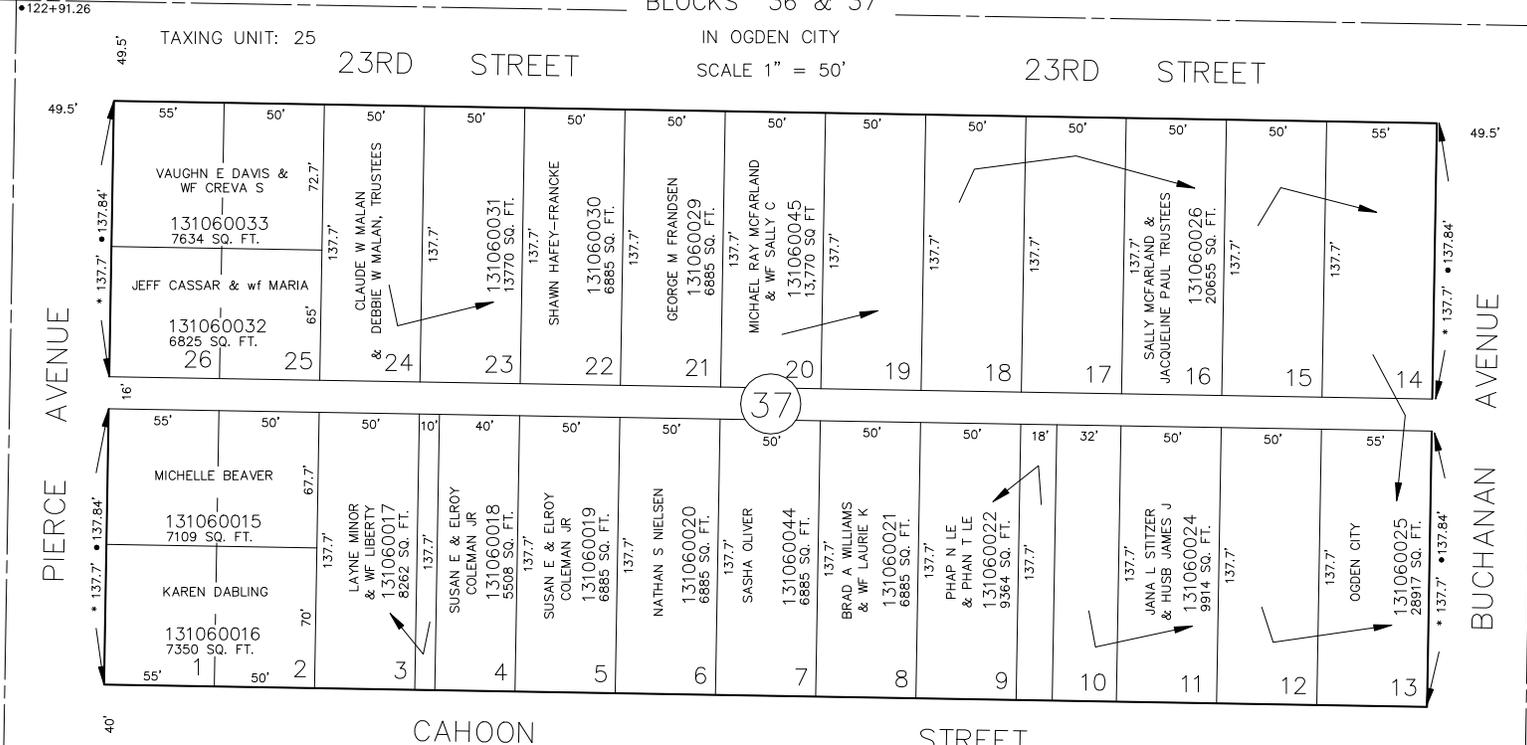


CAHOON STREET

STREET

SEE PAGE 125

PIERCE AVENUE

BUCHANAN AVENUE

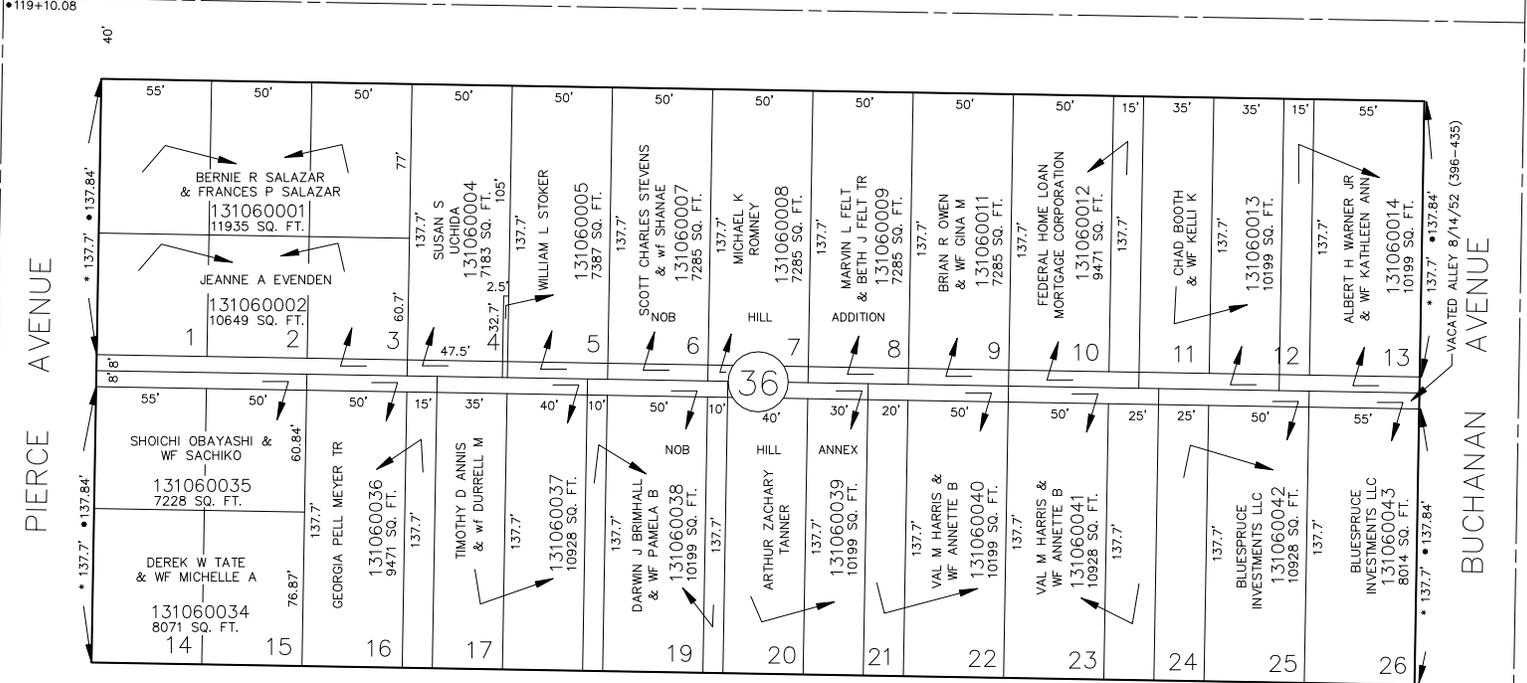

24TH STREET

FOR COMPLETE ENG DATA SEE ORIGINAL DEDICATION PLAT IN BOOK 6, PAGES 1 & 2 OF RECORDS.

SEE PAGE 129

SEE PAGE 129

SEE PAGE 108