

PART OF THE NE.1/4, OF SEC. 27, T.6N., R.1W., S.L.B. & M.

NOB HILL ADDITION & NOB HILL ANNEX

SEE PAGE 107

BLOCKS 36 & 37

SEE PAGE 107

TAXING UNIT: 25


IN OGDEN CITY

SCALE 1" = 50'

23RD STREET


23RD STREET

SEE PAGE 100

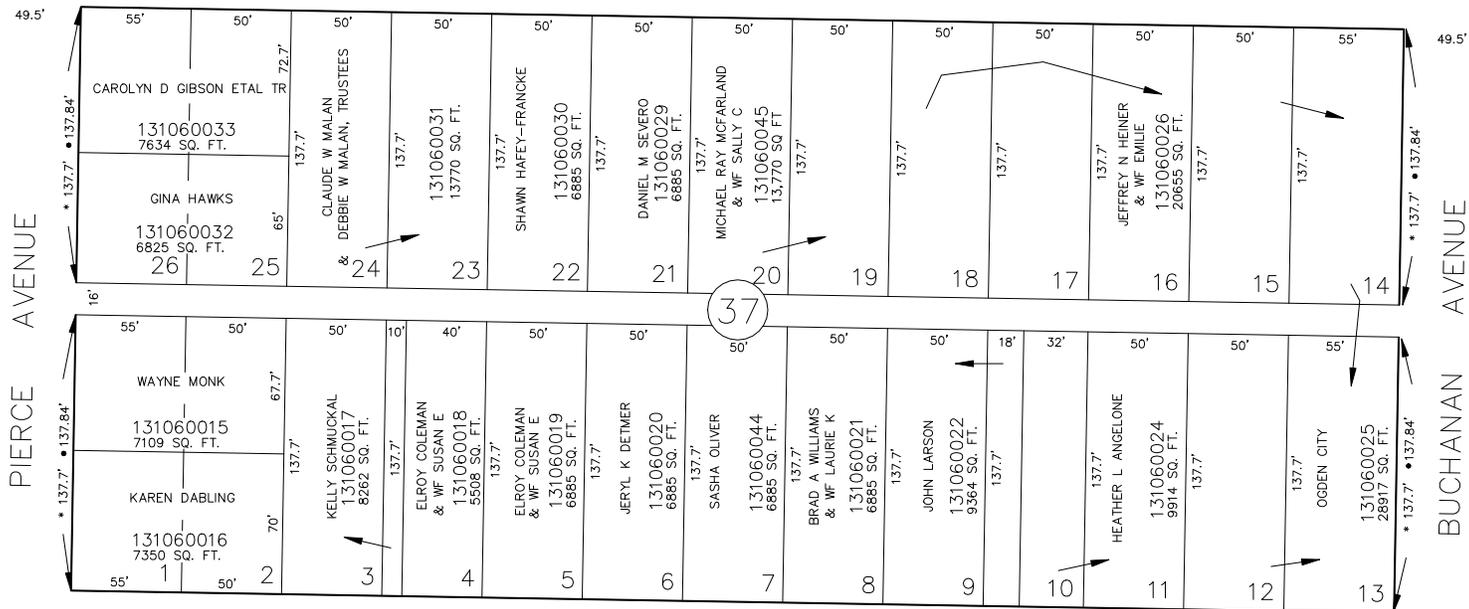

CAHOON STREET

SEE PAGE 125

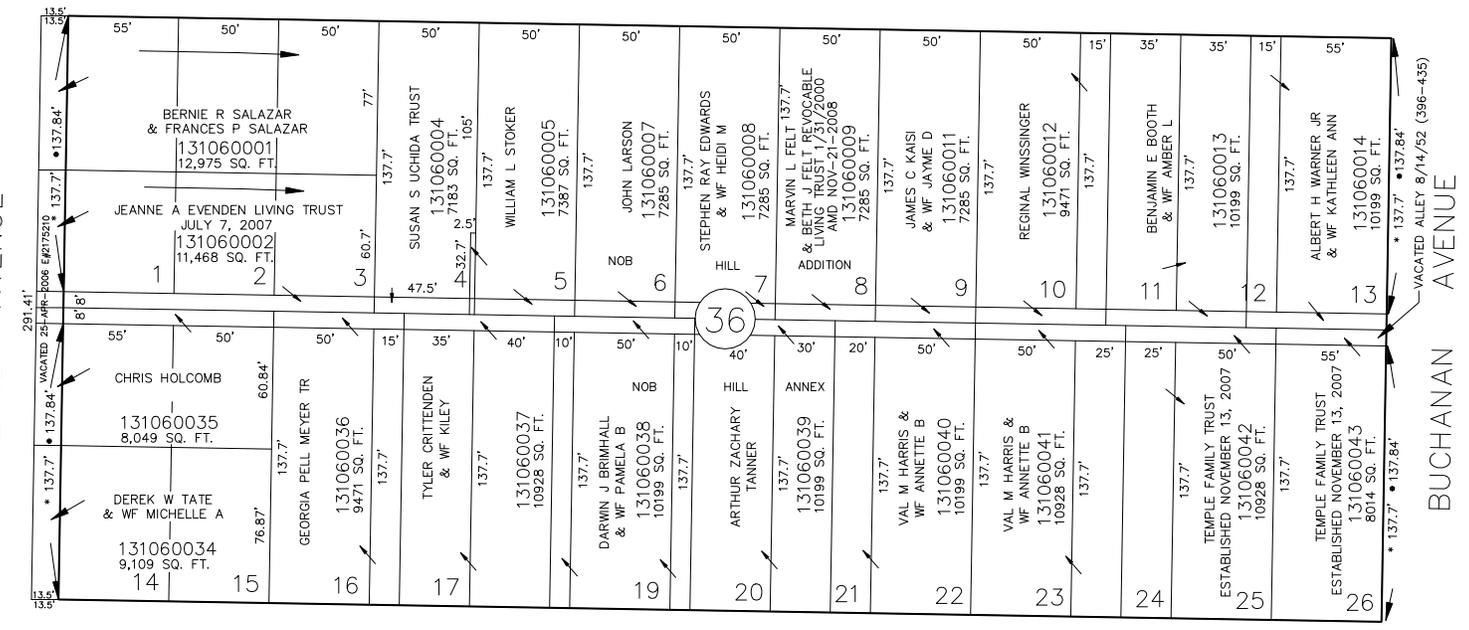

24TH STREET

FOR COMPLETE ENG DATA SEE ORIGINAL DEDICATION PLAT IN BOOK 6, PAGES 1 & 2 OF RECORDS.

OGDEN CITY ENG. DEPT. PLATS

ORIG. DED. PLAT

SEE PAGE 129

SEE PAGE 108

BUCHANAN AVENUE

BUCHANAN AVENUE

13