

PART OF THE NE.1/4, OF SEC. 27, T.6N., R.1W., S.L.B. & M.
NOB HILL ADDITION & NOB HILL ANNEX

SEE PAGE 107

BLOCKS 36 & 37

SEE PAGE 107


TAXING UNIT: 25

IN OGDEN CITY

SCALE 1" = 50'

23RD STREET


23RD STREET

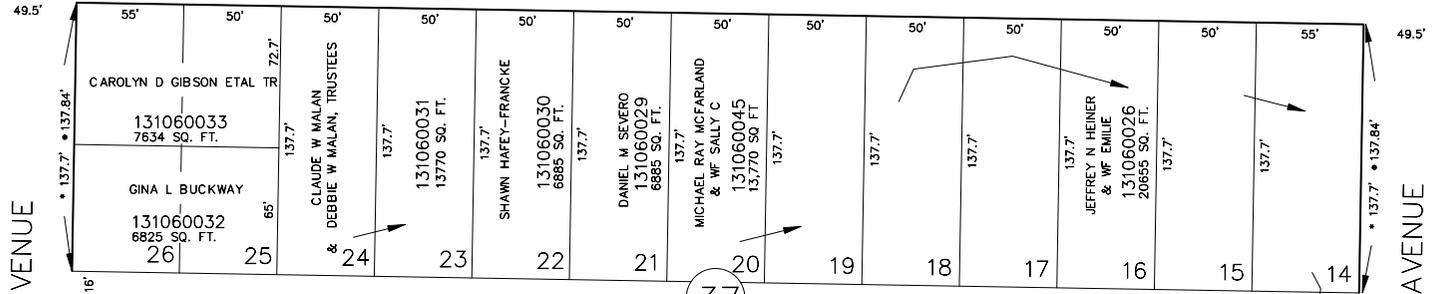

37

CAHOON STREET

STREET

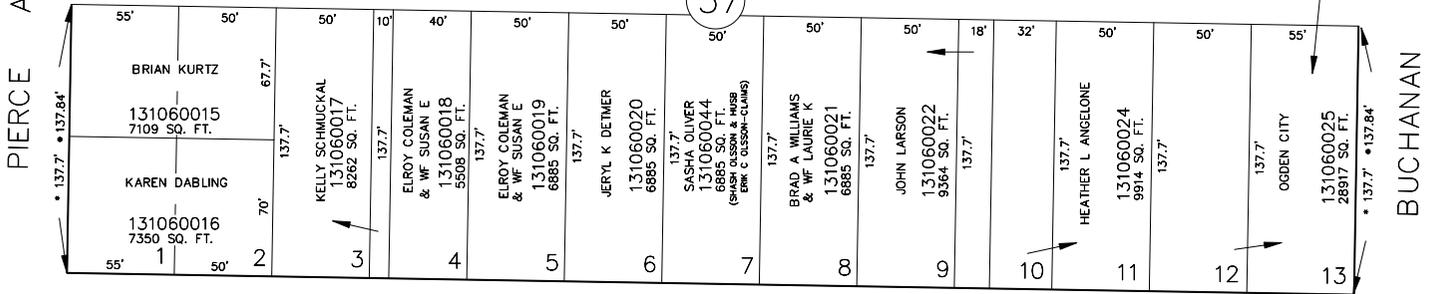


36

PIERCE AVENUE

BUCHANAN AVENUE

PIERCE AVENUE

BUCHANAN AVENUE

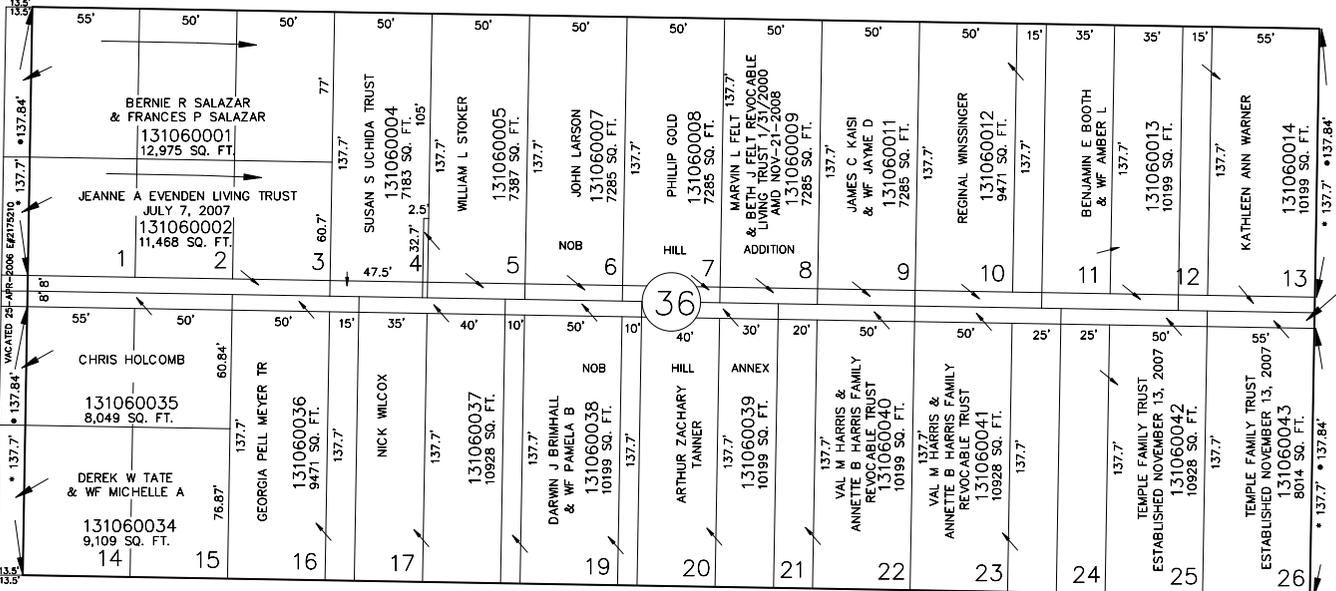

OGDEN CITY ENG. DEPT. PLATS
ORIG. DED. PLAT

FOR COMPLETE ENG DATA SEE
ORIGINAL DEDICATION PLAT IN
BOOK 6, PAGES 1 & 2 OF RECORDS.

SEE PAGE 100

SEE PAGE 125

SEE PAGE 129

SEE PAGE 108