

PART OF THE NE.1/4, OF SEC. 27, T.6N., R.1W., S.L.B. & M.

NOB HILL ADDITION

TAXING UNIT: 25

BLOCKS 38 & 39

IN OGDEN CITY  
SCALE 1" = 50'

22ND STREET

SEE PAGE 109

SEE PAGE 99  
AVENUE

AVENUE

SEE PAGE 100  
PIERCE


BUCHANAN

SEE PAGE 108

23RD STREET

SEE PAGE 106

FOR COMPLETE ENG DATA SEE ORIGINAL DEDICATION PLAT IN BOOK 6, PAGE 1 OF RECORDS.

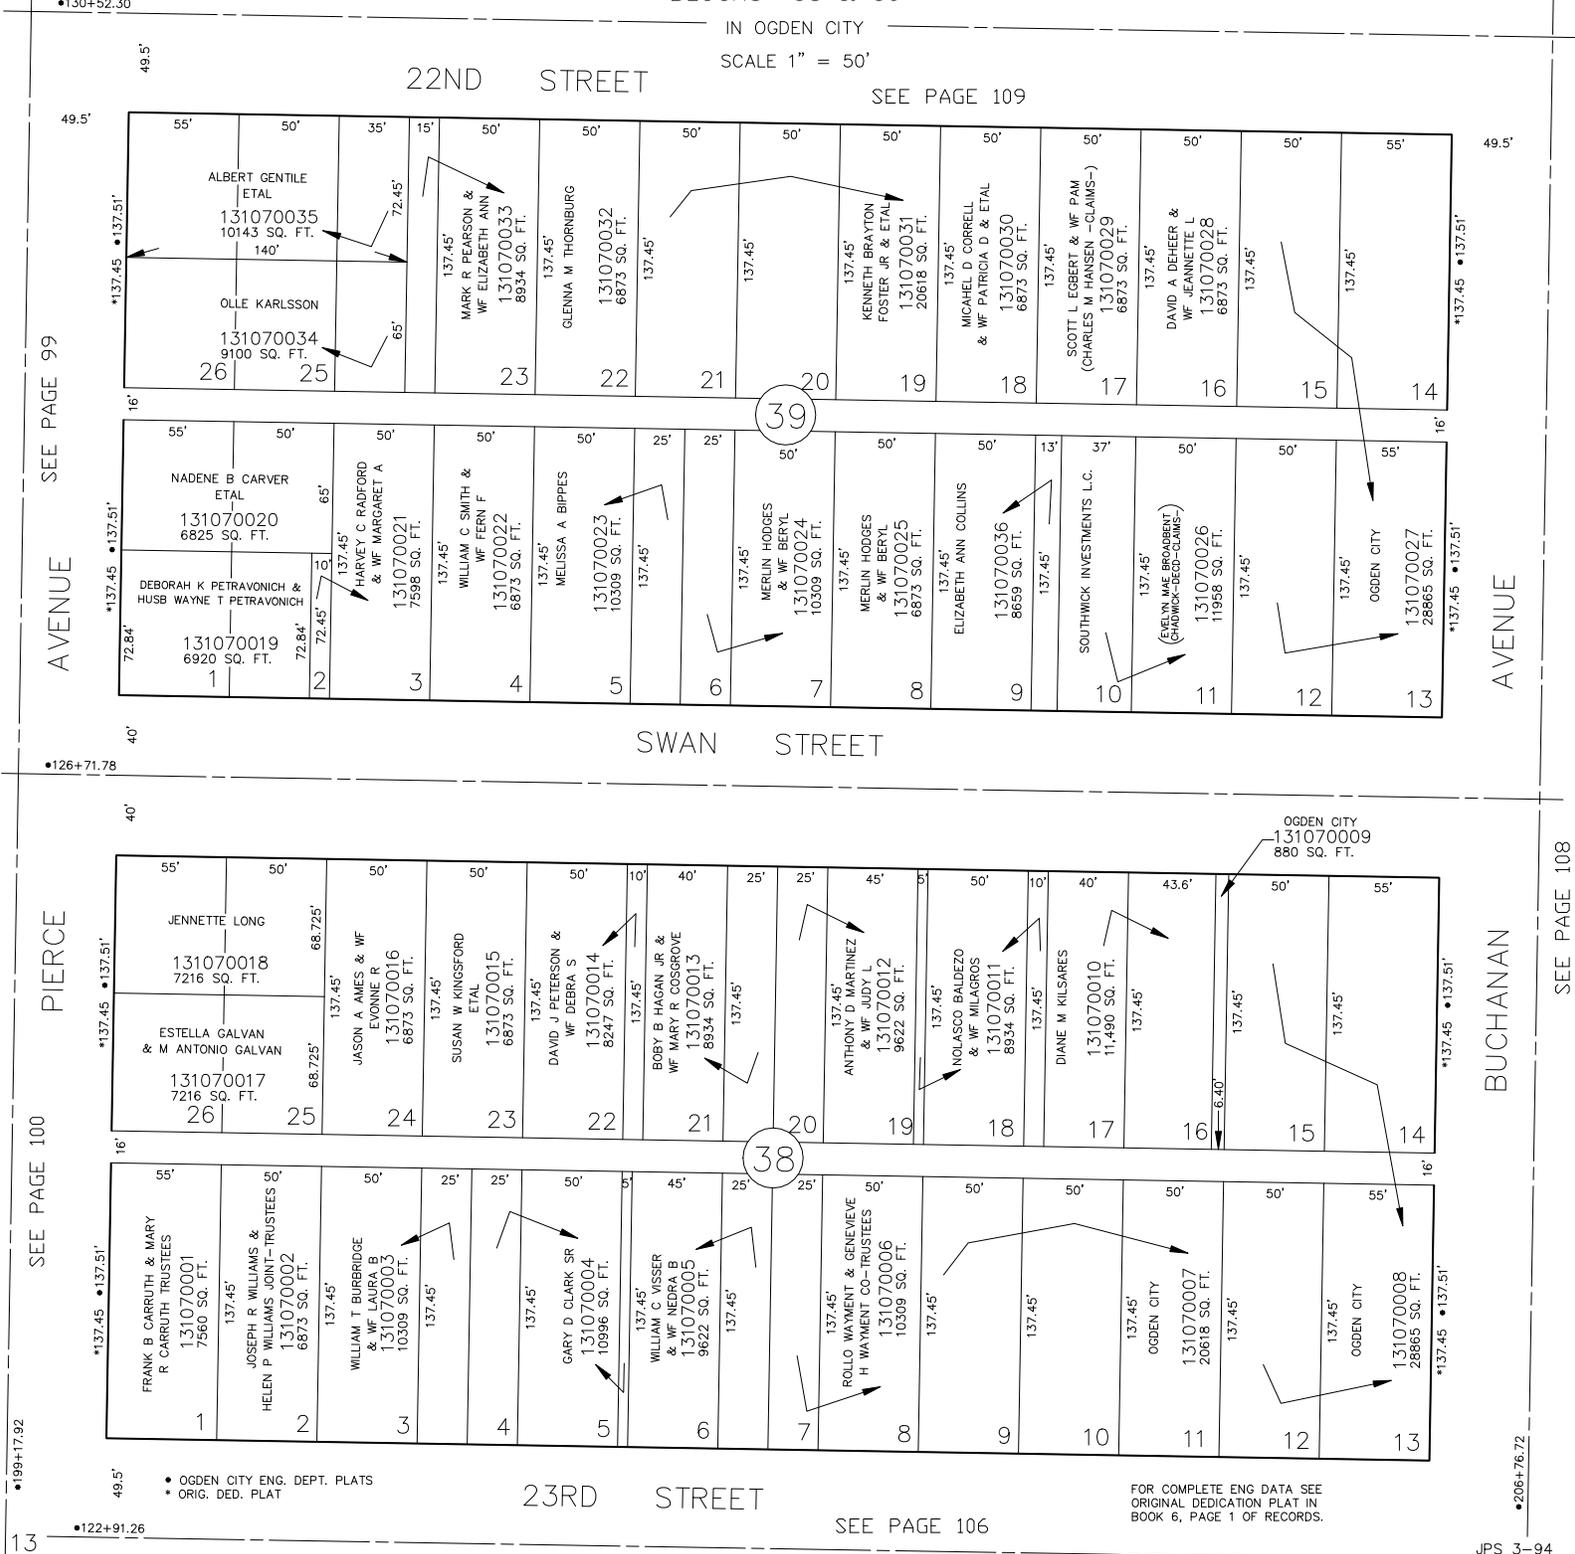

•199+17.92

49.5'

•122+91.26

•OGDEN CITY ENG. DEPT. PLATS  
•ORIG. DED. PLAT

•137.45 •137.51'

•206+76.72

JPS 3-94