

PART OF THE NE.1/4, OF SEC. 27, T.6N., R.1W., S.L.B. & M.

NOB HILL ADDITION

TAXING UNIT: 25

BLOCKS 38 & 39

IN OGDEN CITY
SCALE 1" = 50'

22ND STREET

SEE PAGE 109

SEE PAGE 99

AVENUE

AVENUE

PIERCE

SEE PAGE 100


BUCHANAN

SEE PAGE 108

13

SEE PAGE 106

JPS 3-94

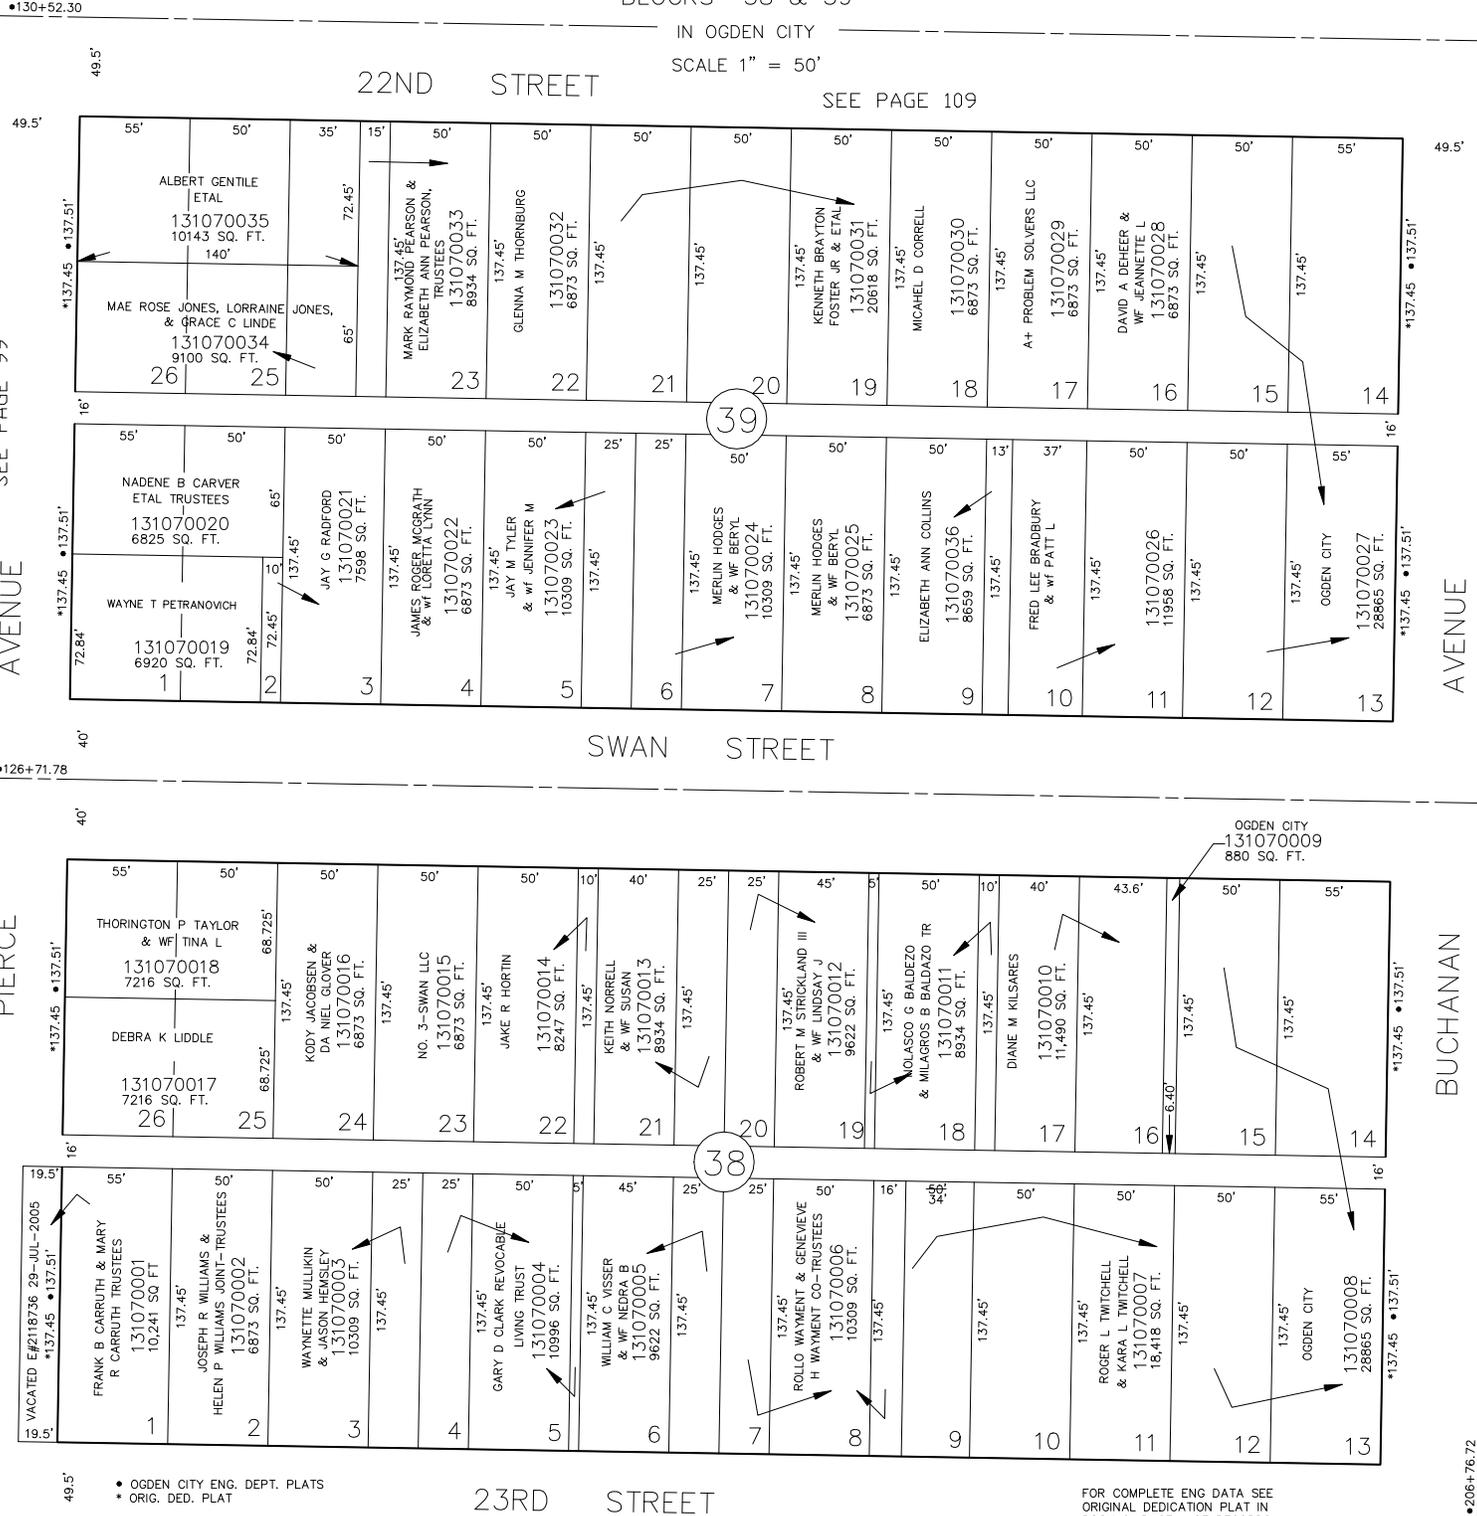

OGDEN CITY ENG. DEPT. PLATS
ORIG. DED. PLAT

FOR COMPLETE ENG DATA SEE ORIGINAL DEDICATION PLAT IN BOOK 6, PAGE 1 OF RECORDS.

199+17.92

122+91.26

206+76.72

13

JPS 3-94