

PART OF THE NE.1/4, OF SEC. 27, T.6N., R.1W., S.L.B. & M.

NOB HILL ADDITION

TAXING UNIT: 25

BLOCKS 38 & 39

IN OGDEN CITY
SCALE 1" = 50'

SEE PAGE 109

SEE PAGE 99

PIERCE

SEE PAGE 100


13

AVENUE

BUCHANAN

SEE PAGE 108

JPS 3-94

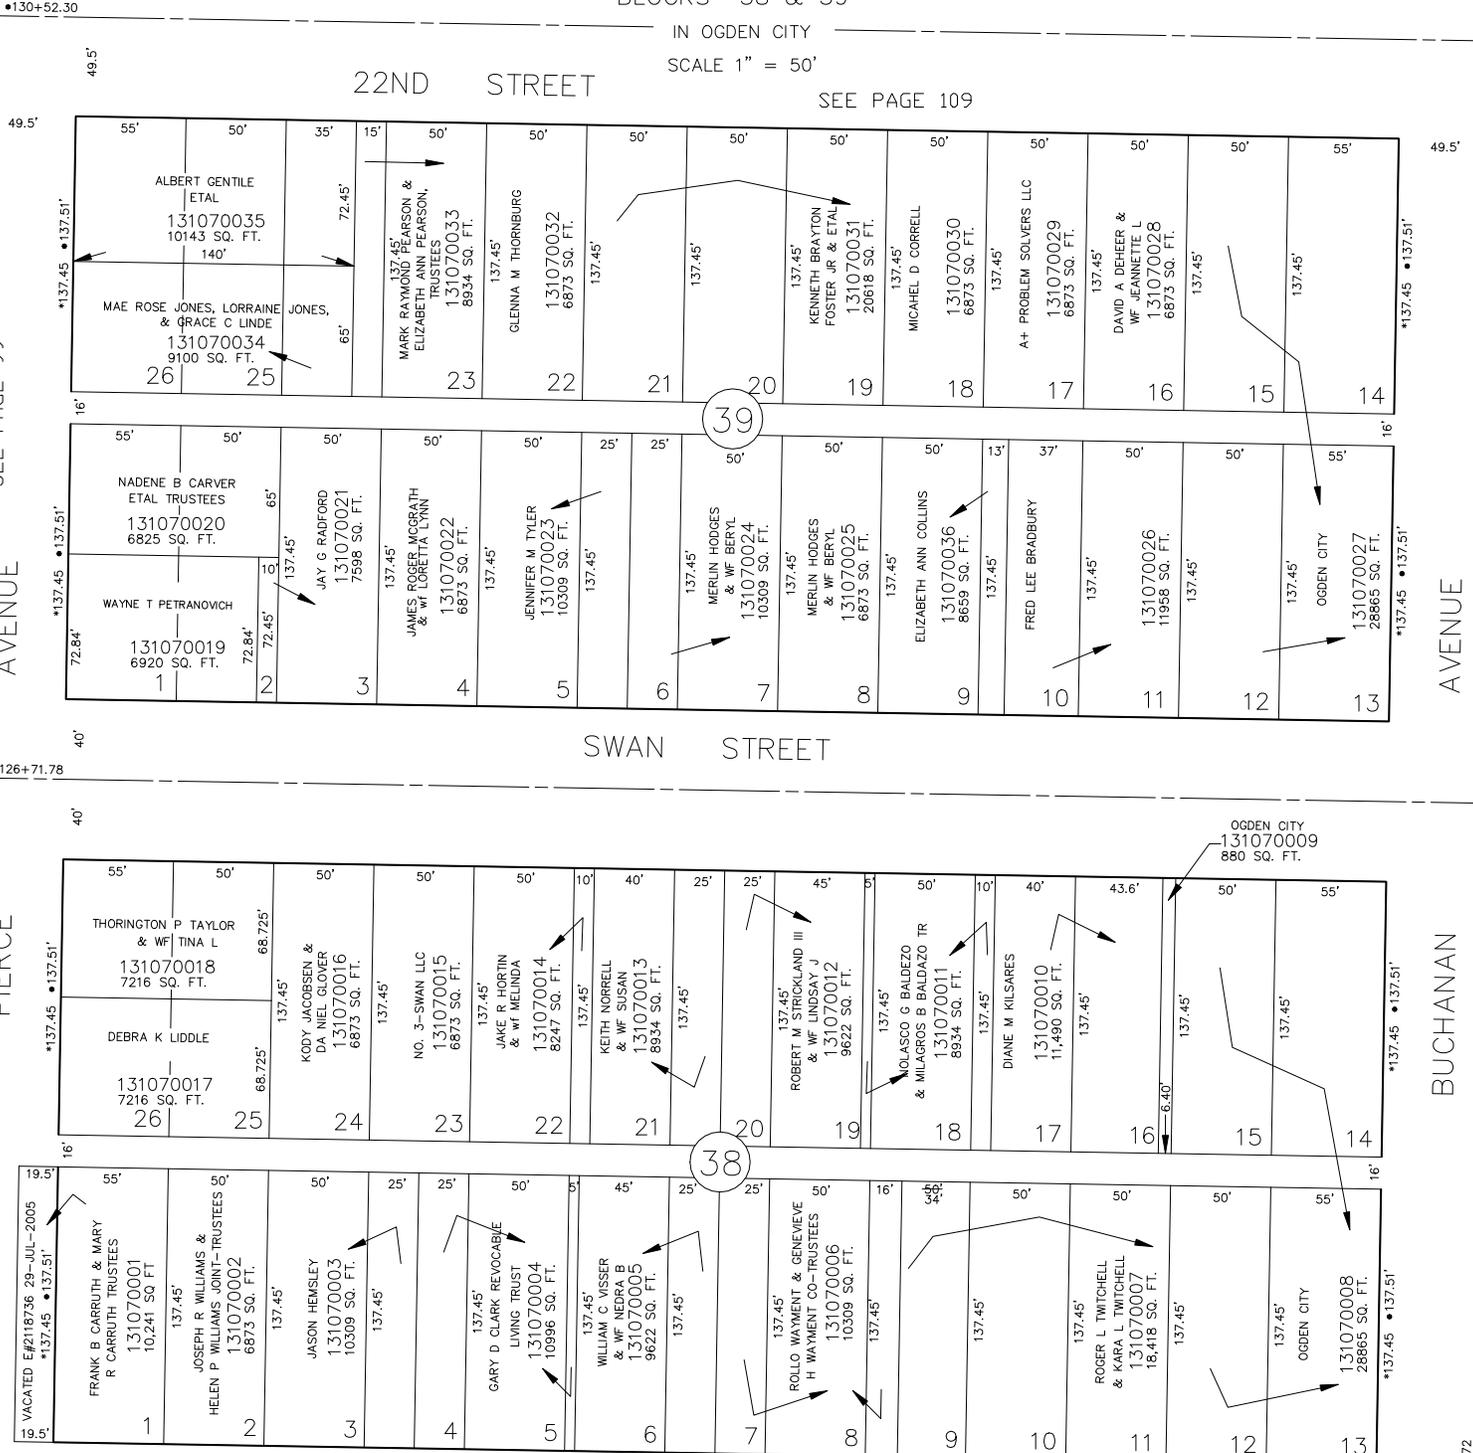

•130+52.30

49.5'

16'

40'

•126+71.78

16'

49.5'

•122+91.26

• OGDEN CITY ENG. DEPT. PLATS
• ORIG. DED. PLAT

FOR COMPLETE ENG DATA SEE ORIGINAL DEDICATION PLAT IN BOOK 6, PAGE 1 OF RECORDS.

SEE PAGE 106

•206+76.72