

PART OF THE NE.1/4, OF SEC. 27, T.6N., R.1W., S.L.B. & M.

NOB HILL ADDITION



TAXING UNIT: 25

BLOCKS 38 & 39

IN OGDEN CITY

SCALE 1" = 50'

SEE PAGE 109

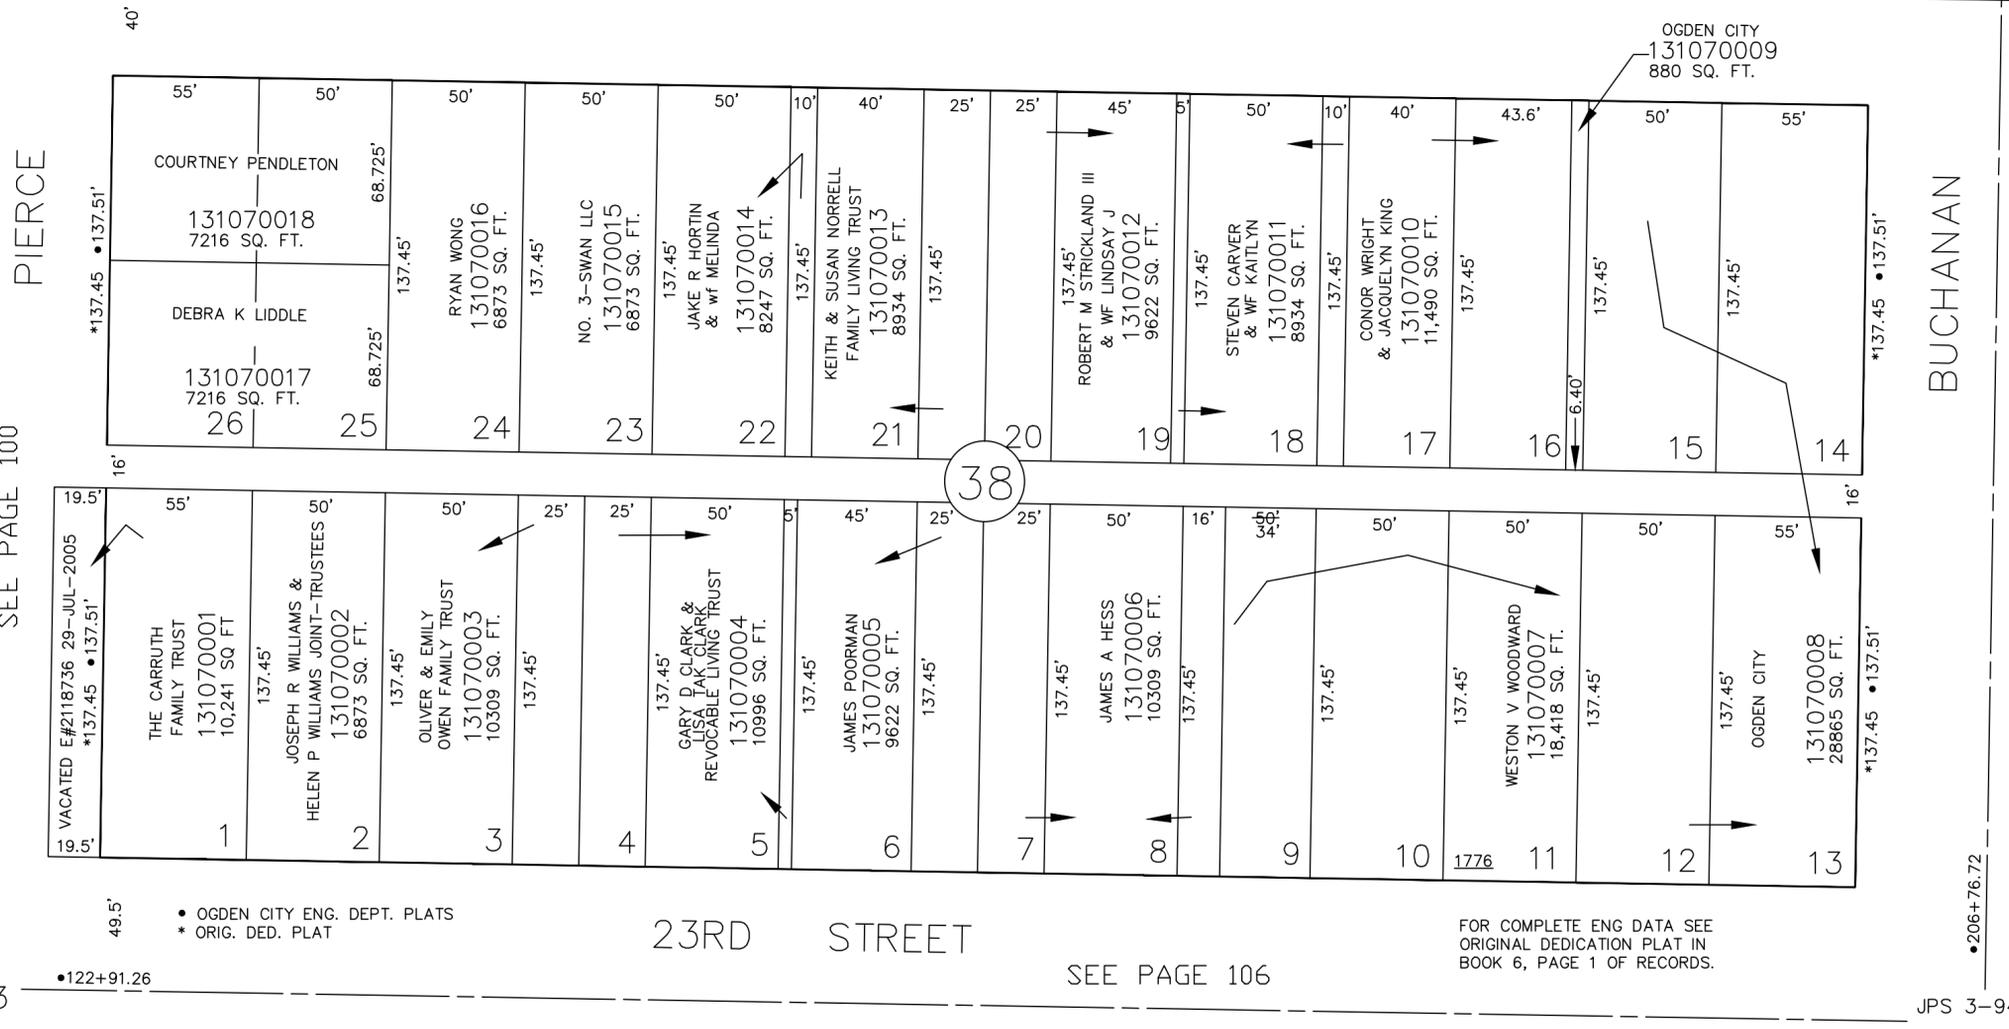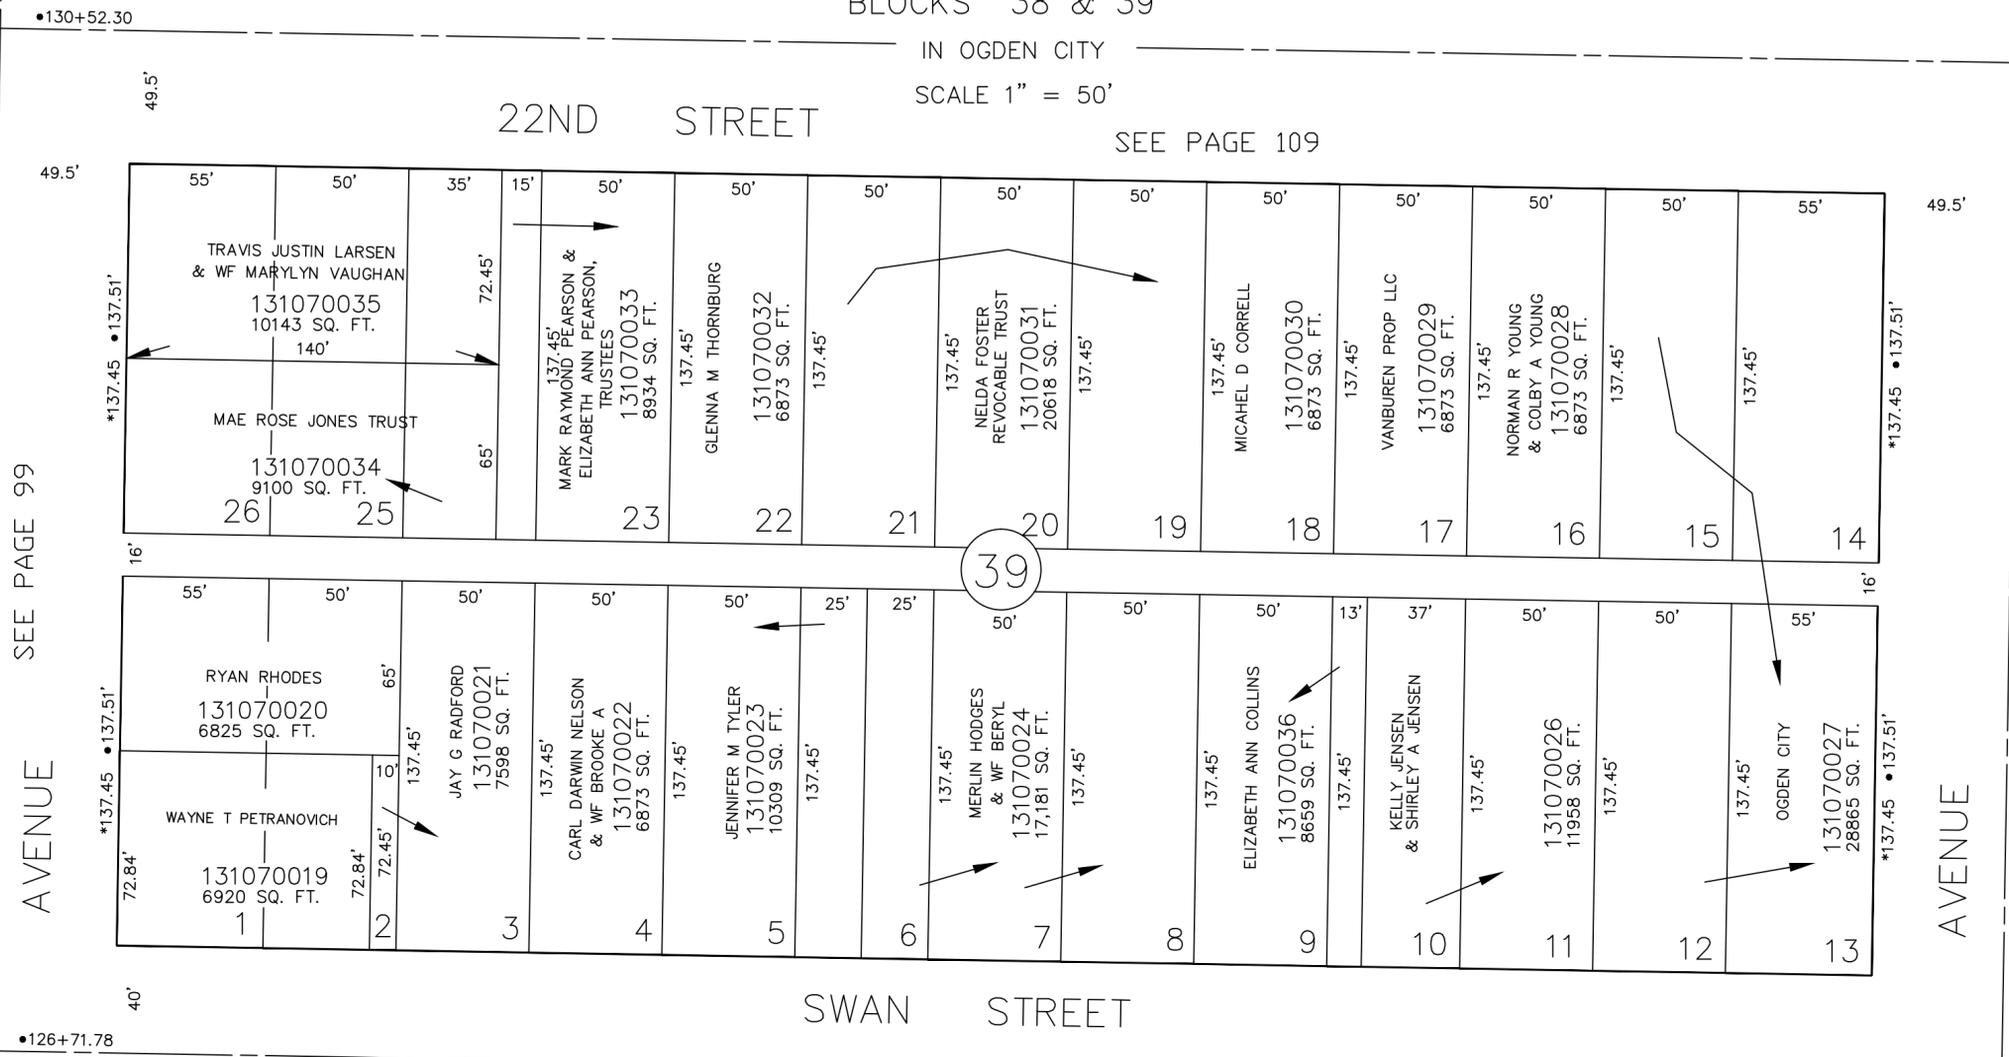

FOR COMPLETE ENG DATA SEE ORIGINAL DEDICATION PLAT IN BOOK 6, PAGE 1 OF RECORDS.

SEE PAGE 106

23RD STREET

OGDEN CITY ENG. DEPT. PLATS
* ORIG. DED. PLAT

•122+91.26

•199+17.92

•206+76.72


SEE PAGE 108

SEE PAGE 99

AVENUE

•130+52.30

•137.45 •137.51

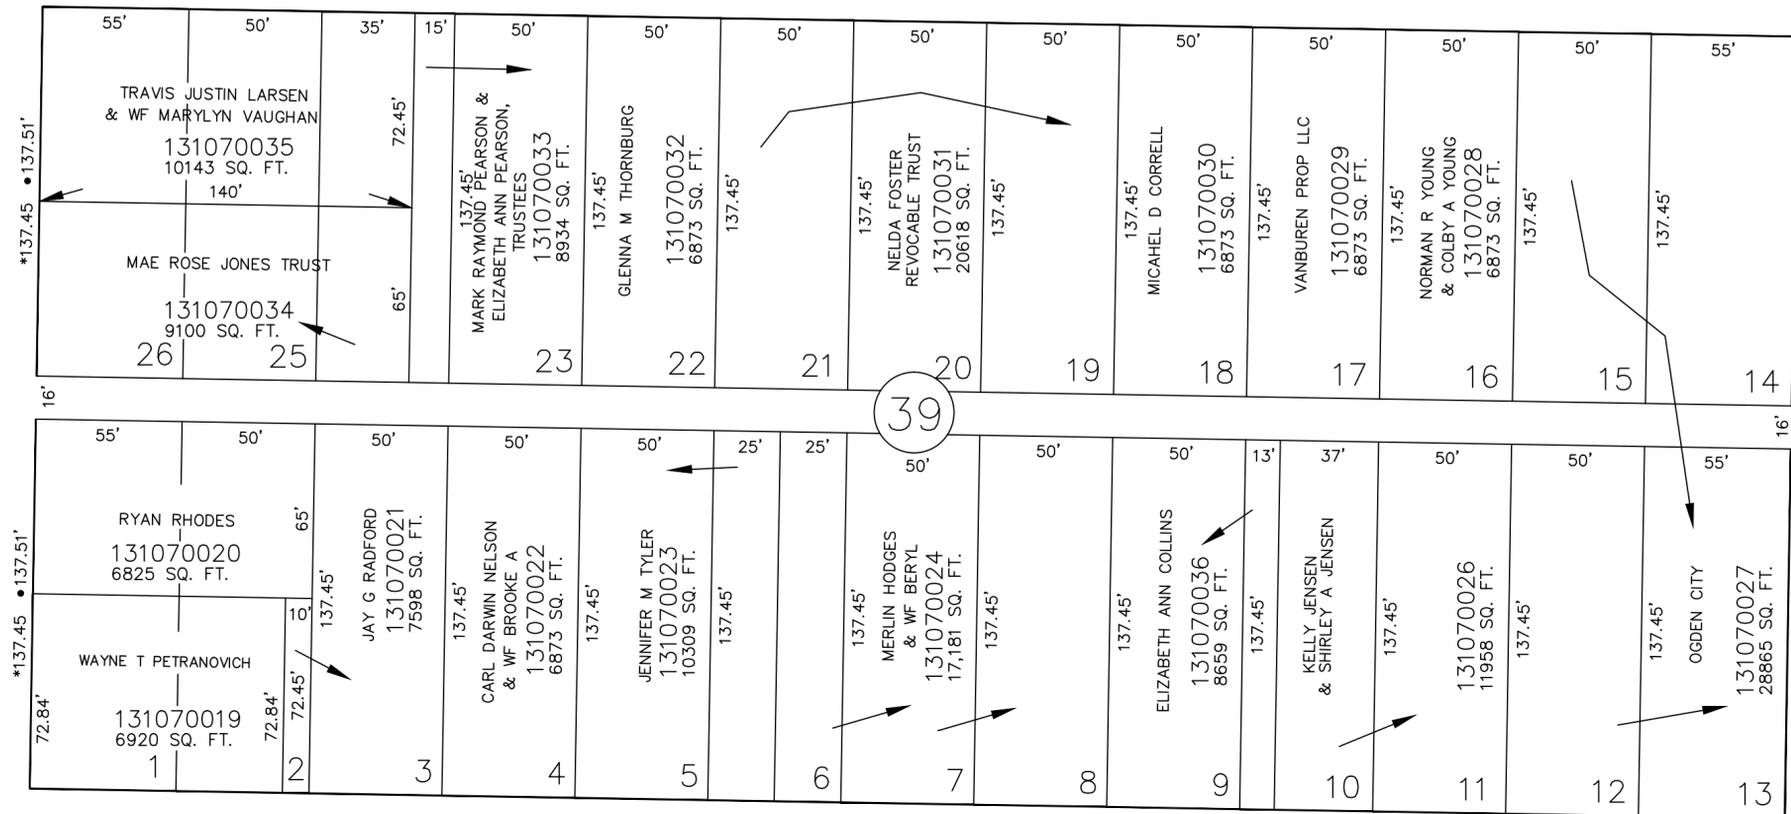

•126+71.78

PIERCE

BUCHANAN

SEE PAGE 100

OGDEN CITY ENG. DEPT. PLATS
* ORIG. DED. PLAT

•122+91.26


•199+17.92

•206+76.72

SEE PAGE 108

•130+52.30

•137.45 •137.51

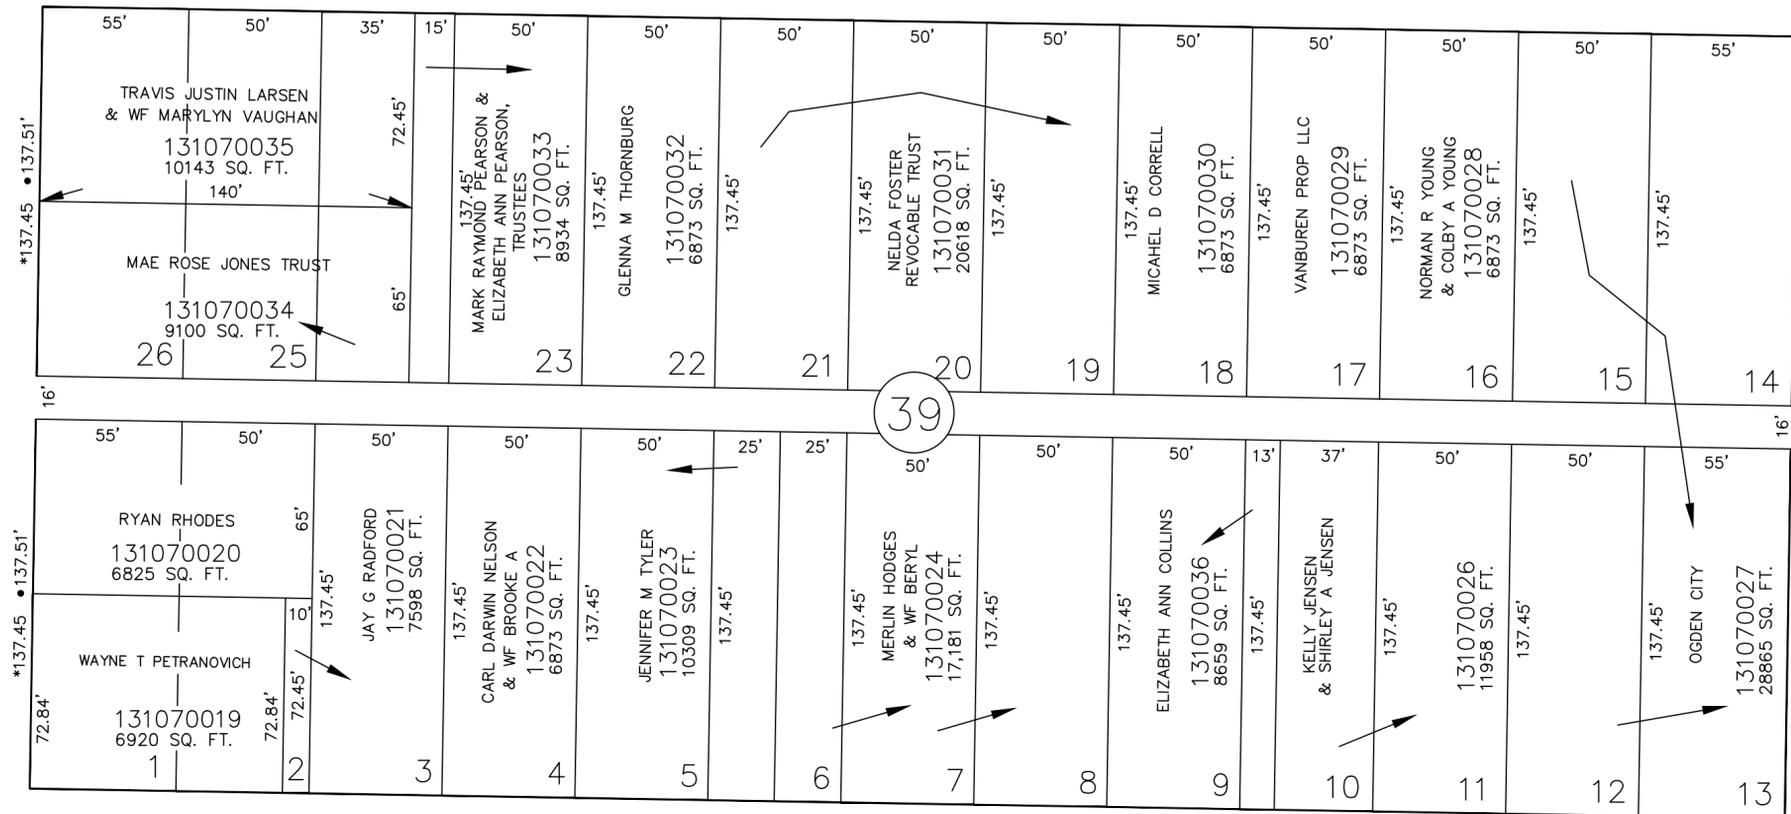

•126+71.78

PIERCE

BUCHANAN

SEE PAGE 100

OGDEN CITY ENG. DEPT. PLATS
* ORIG. DED. PLAT

•122+91.26

•199+17.92

•206+76.72

SEE PAGE 108