

PART OF S.E. 1/4, N.E. 1/4 OF SEC. 27, T.6 N., R.1 W., S.L.B. & M.

109

NOB HILL ADDITION

BLOCKS 40 & 41

IN OGDEN CITY

TAXING UNIT : 25

PREFIX : 13-109

SCALE 1" = 50'


SEE PAGE 110

21ST.

STREET

AVENUE

N. 0° 58' E.

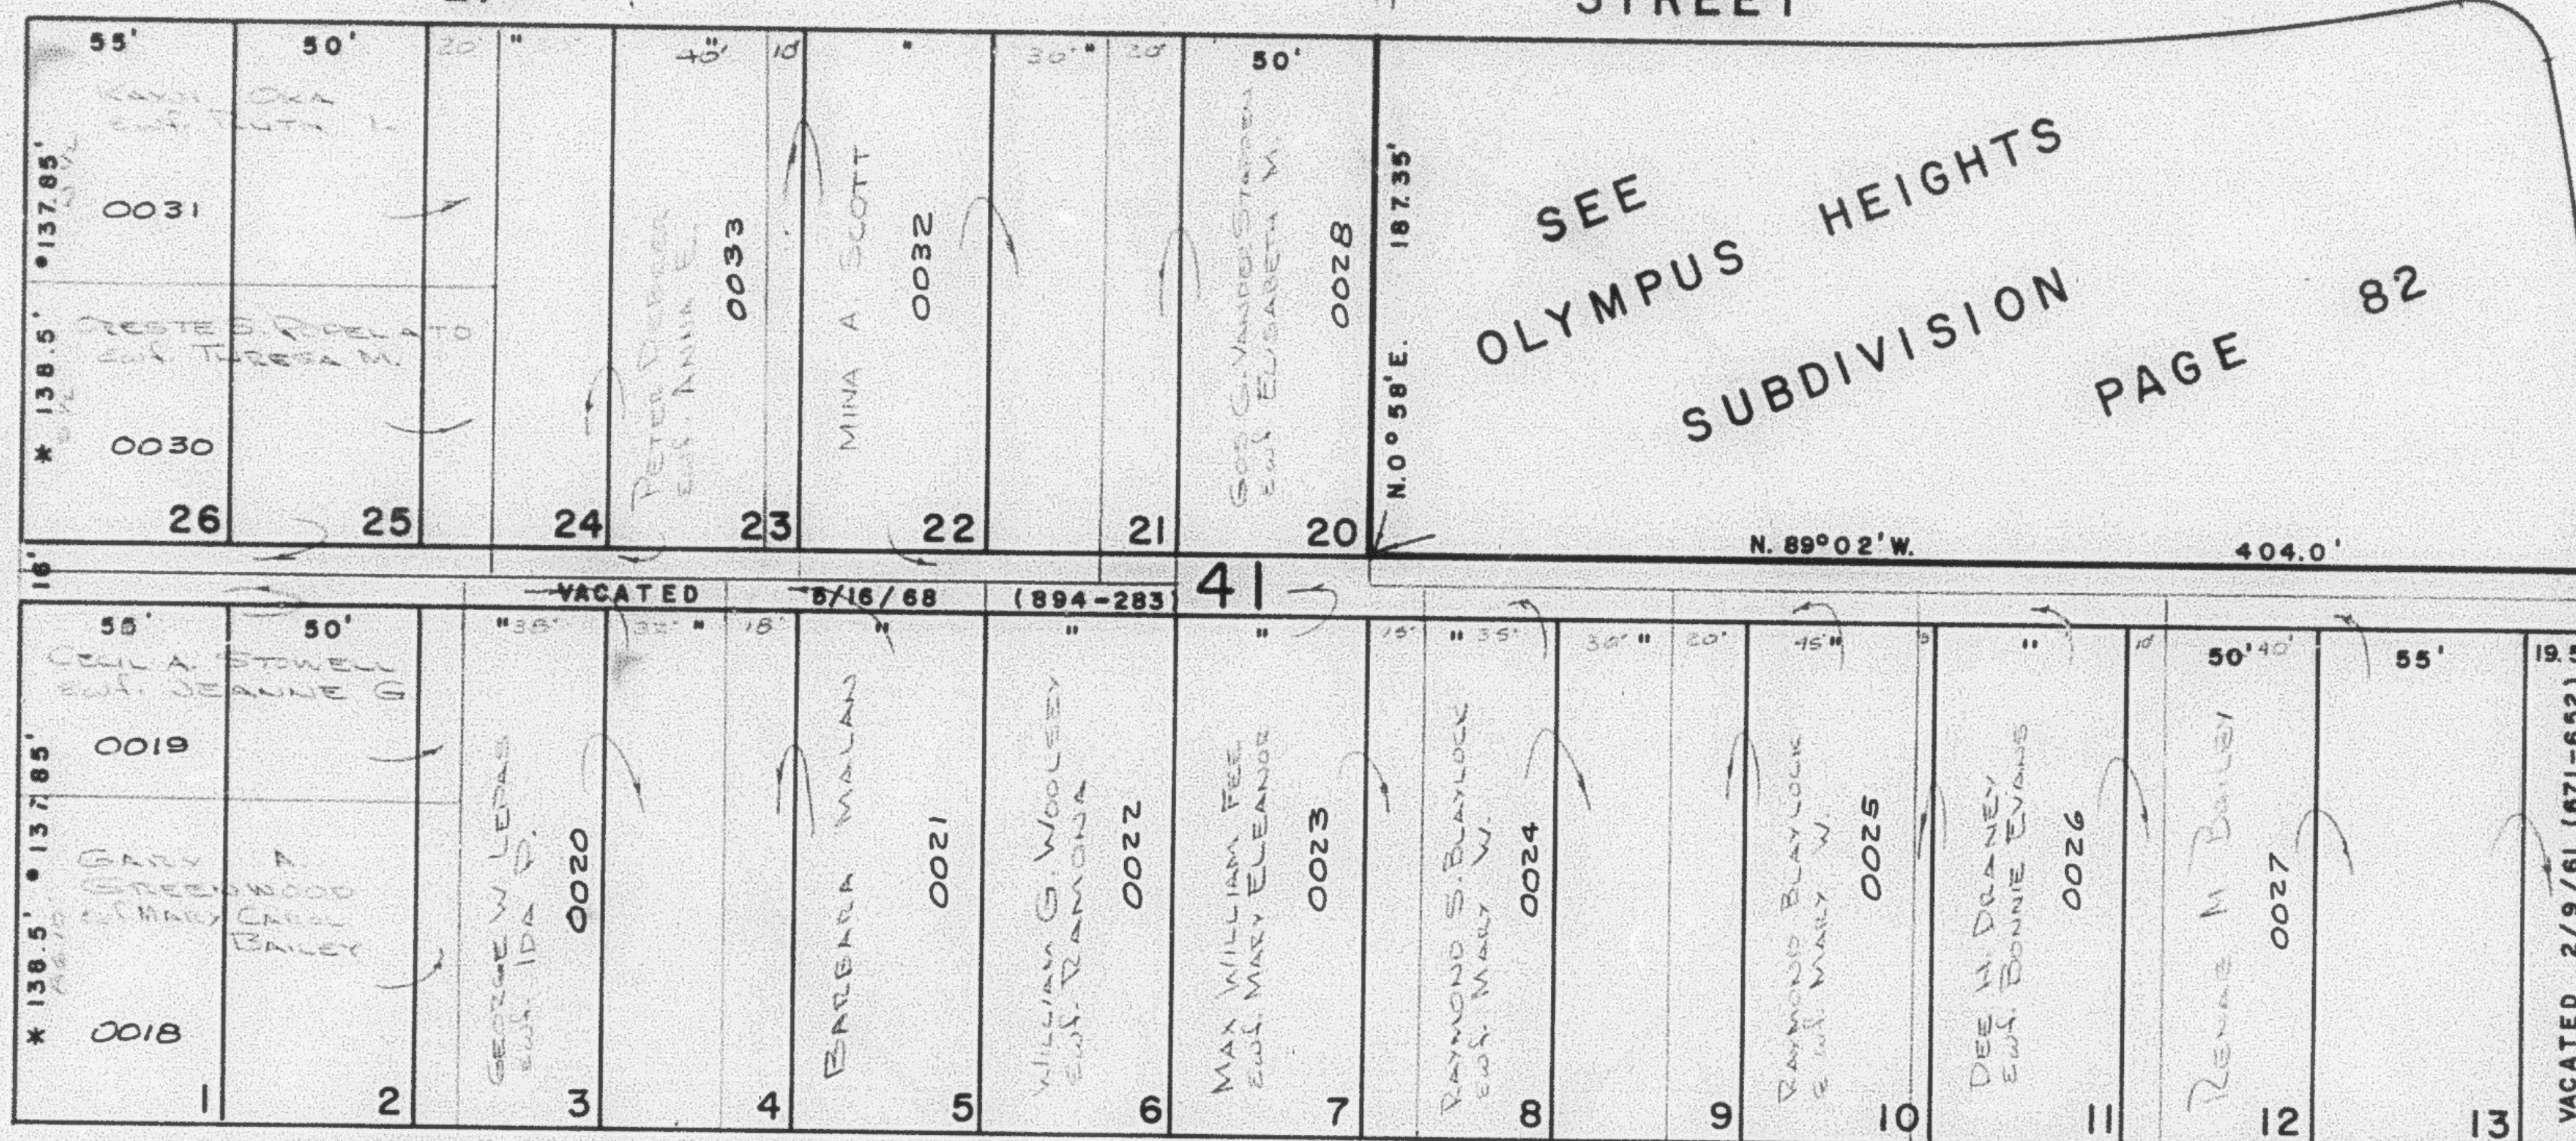

AVENUE

30'

OAK


STREET

S. 89° 02' E.

SEE PAGE 105

PIERCE

49.5'

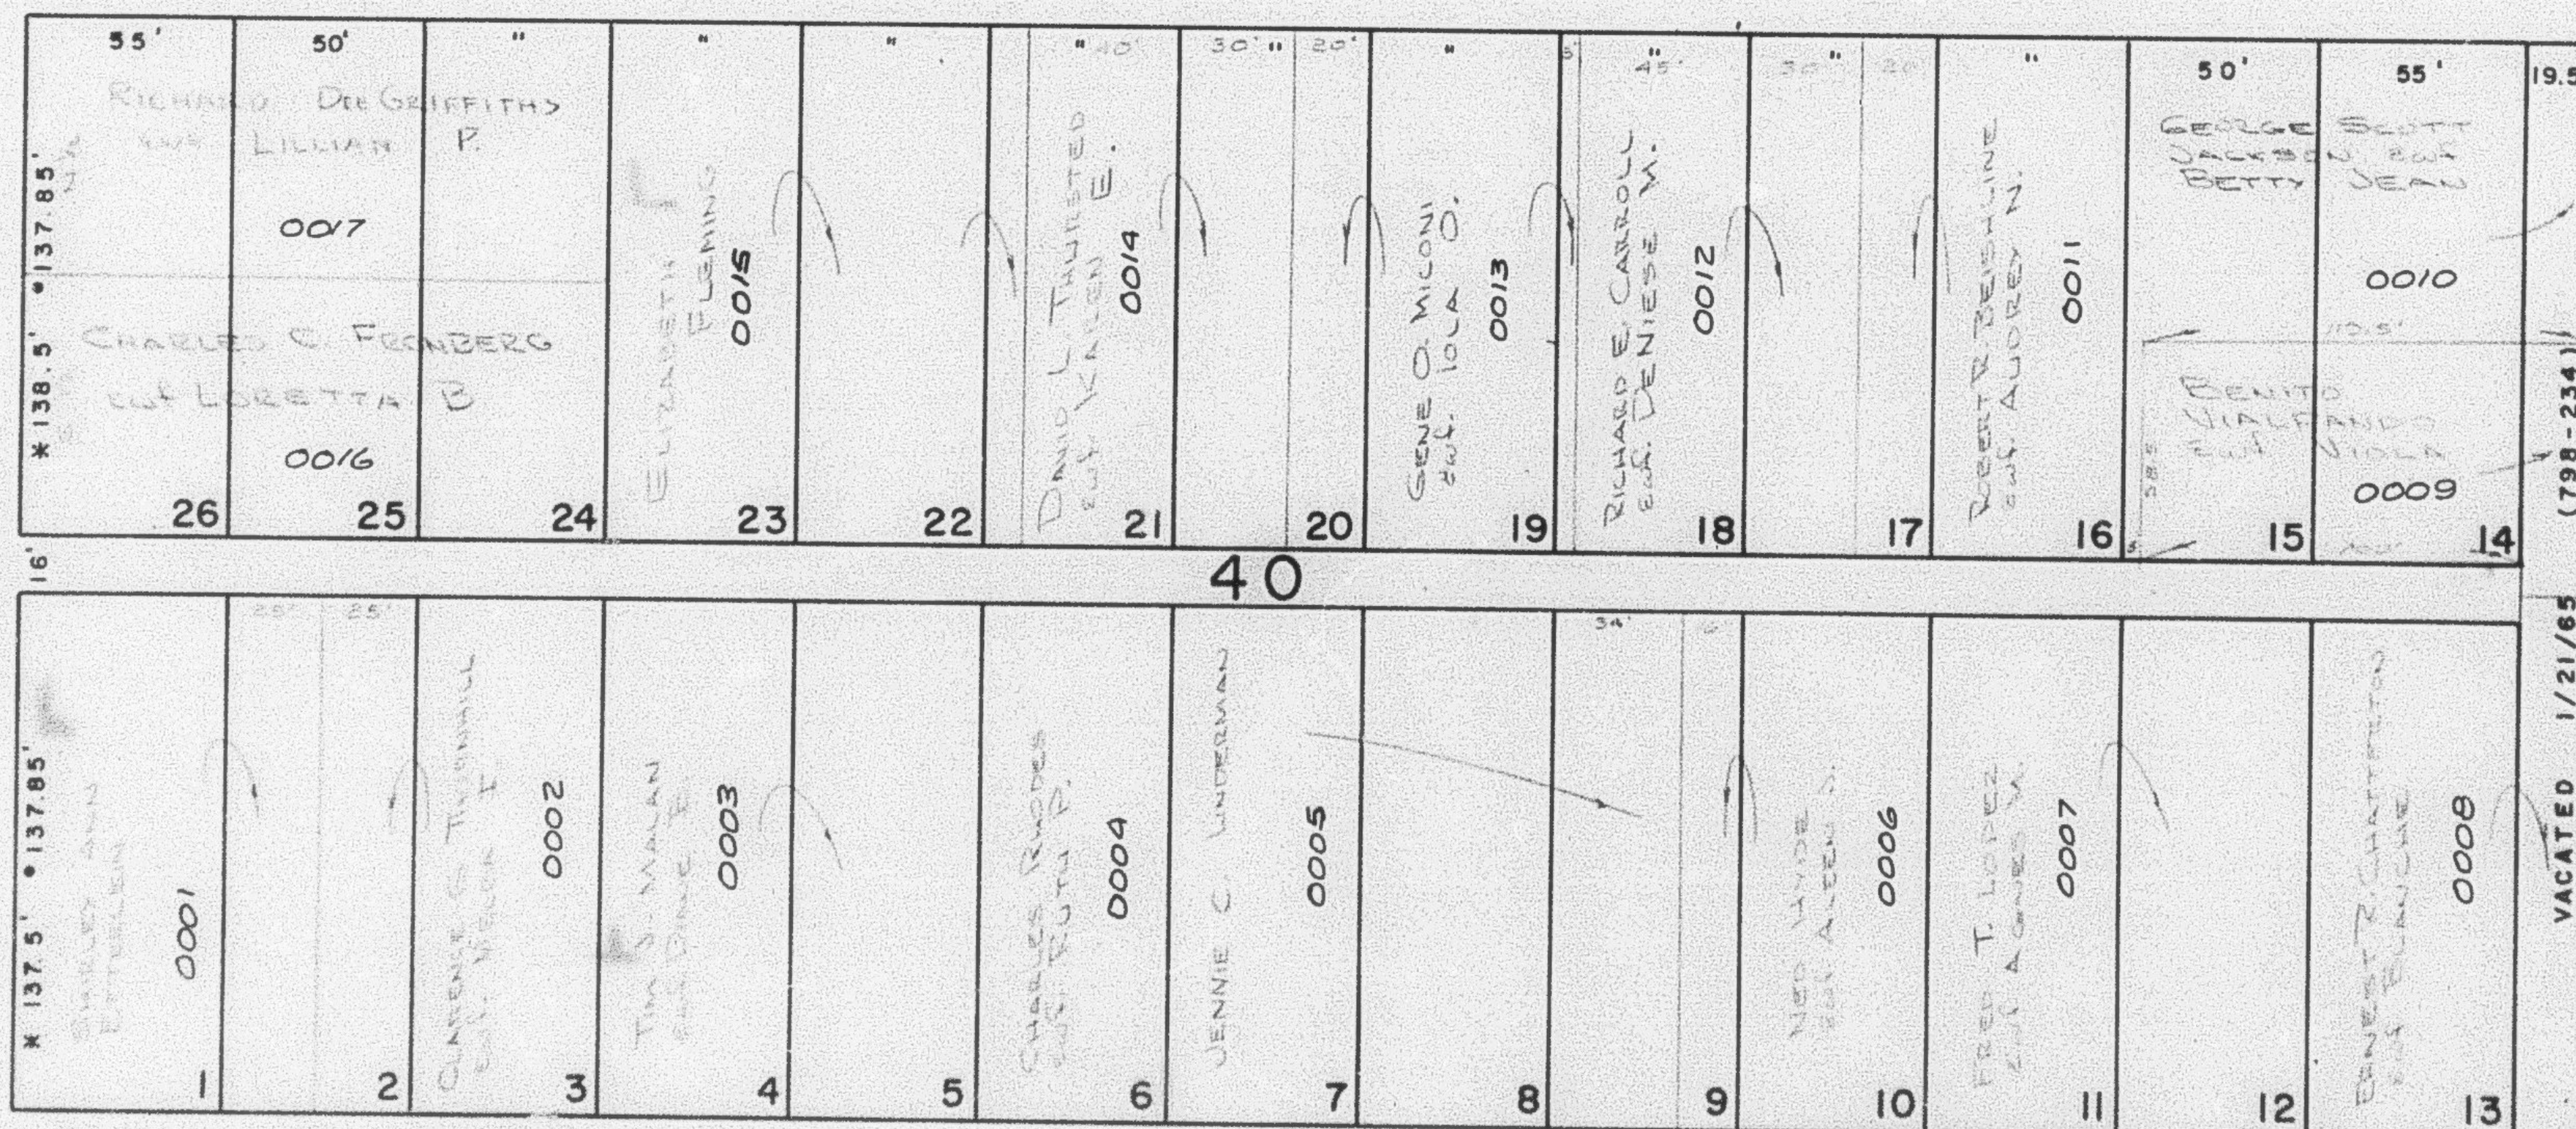

N. 0° 58' E.

BUCHANAN

30'

22ND.

STREET

S. 89° 02' E.

13

NOTE: * ORIG. DED. PLAT
OGDEN CITY ENG. DEPT. PLATS

SEE PAGE 107

W.F.J. 6-71

SEE PAGE 112