

PART OF S.E. 1/4, N.E. 1/4 OF SEC. 27, T. 6 N., R. 1 W., S.L.B. & M.

109

NOB HILL ADDITION

BLOCKS 40 & 41

TAXING UNIT - 25

IN OGDEN CITY

PREFIX - 13-109

SCALE 1" = 50'


SEE PAGE 110

21ST.

STREET

SEE
OLYMPUS HEIGHTS
SUBDIVISION
PAGE 82

AVENUE

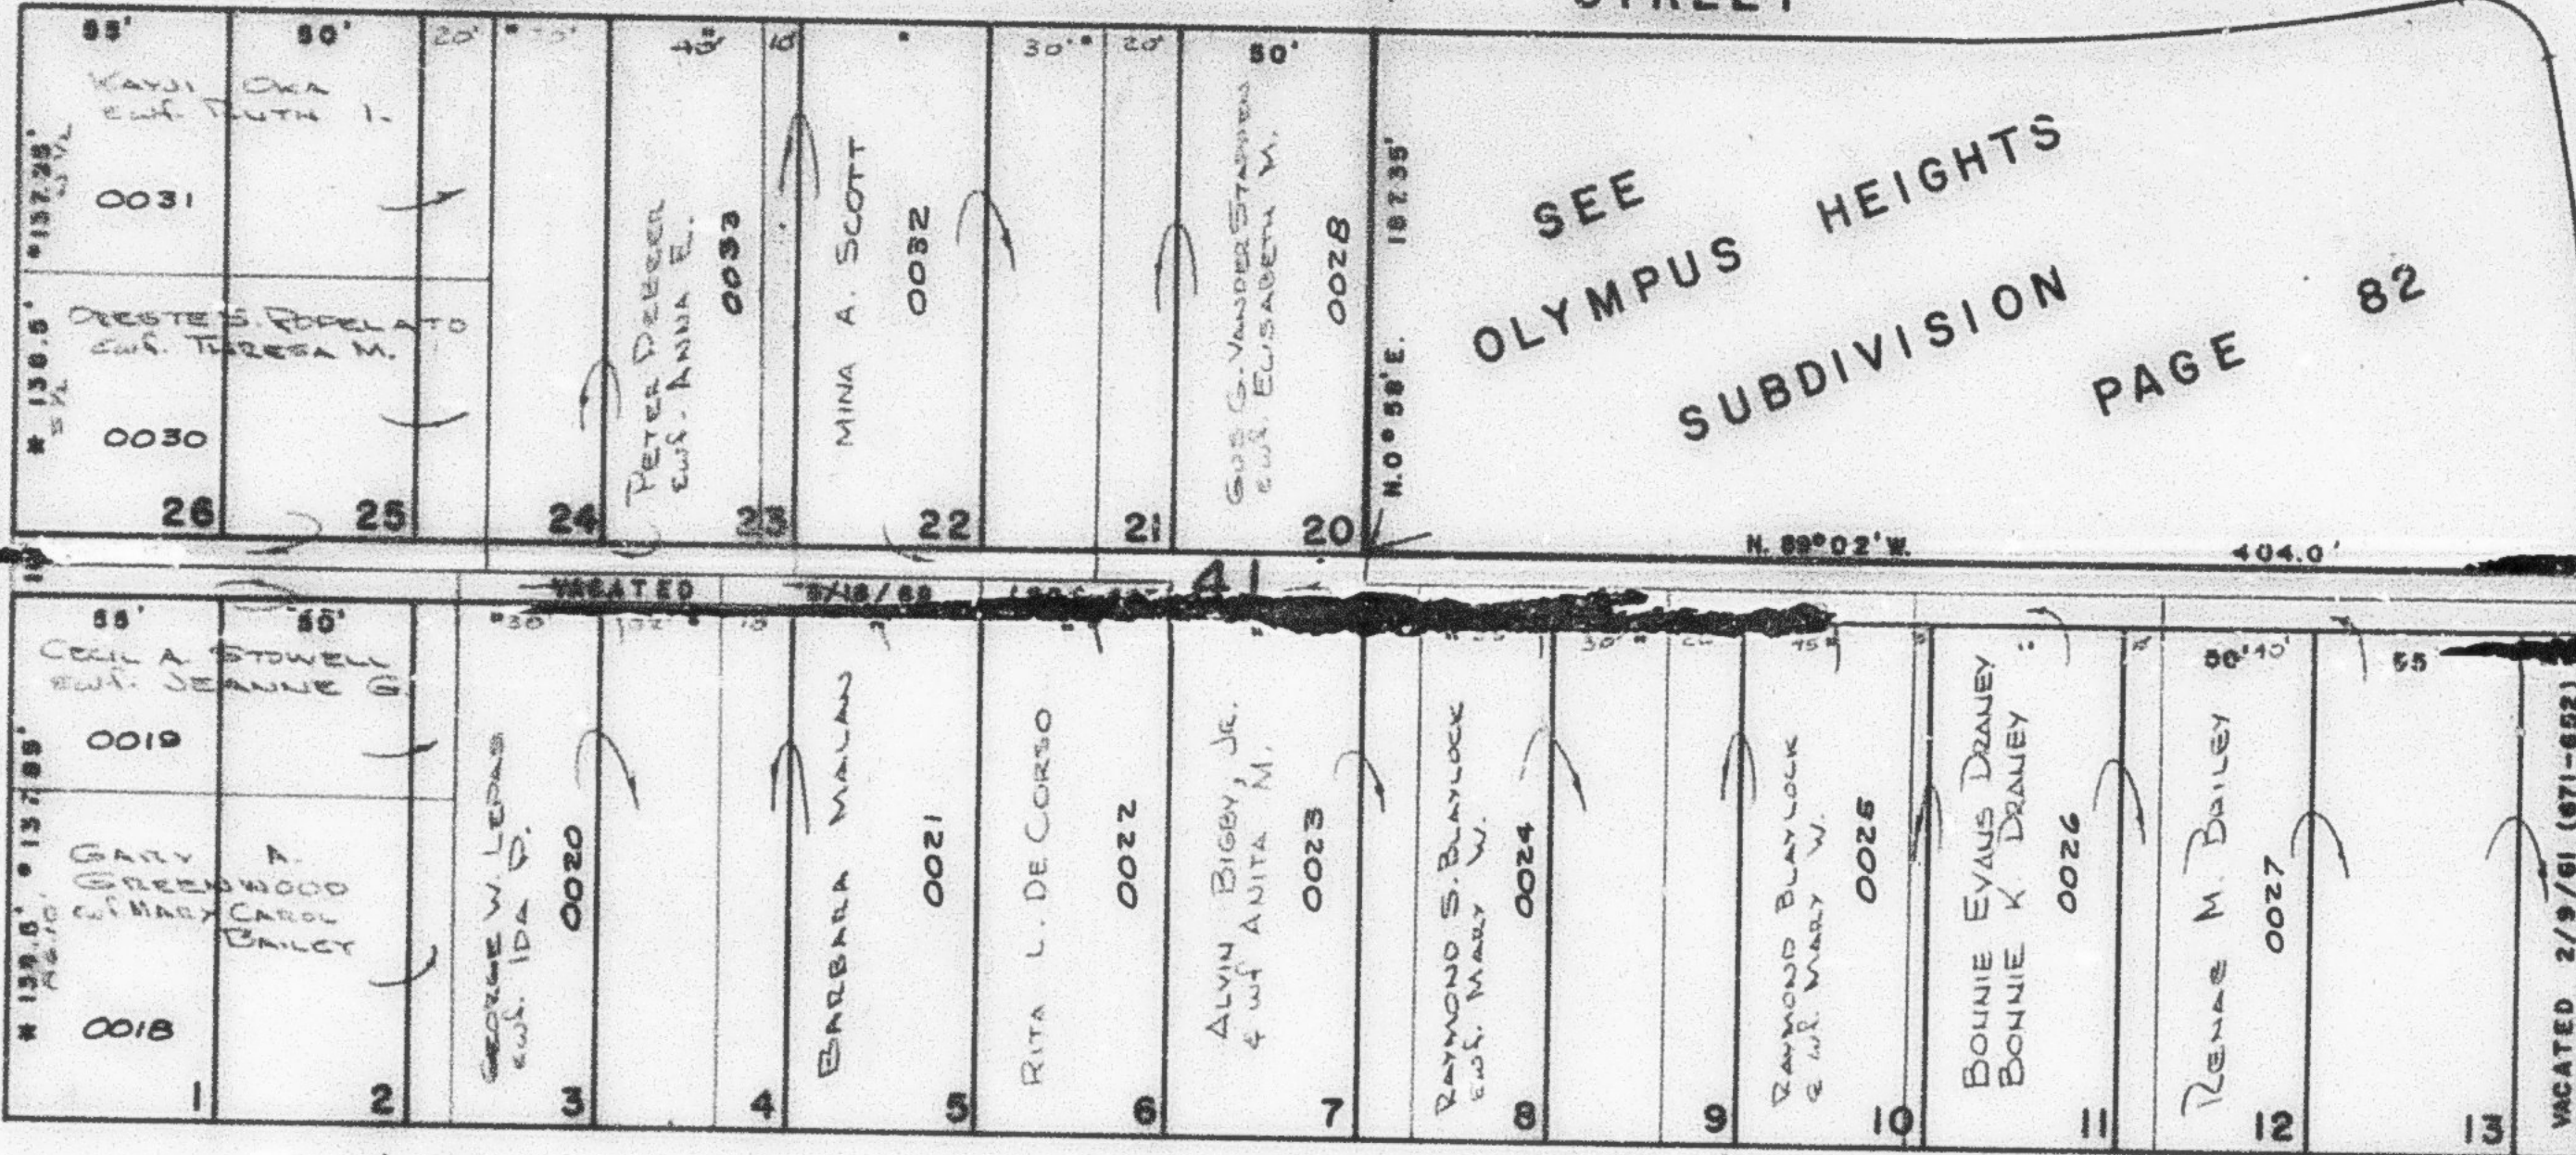


OAK

STREET

S. 89°02' E.

SEE PAGE 105

PIERCE

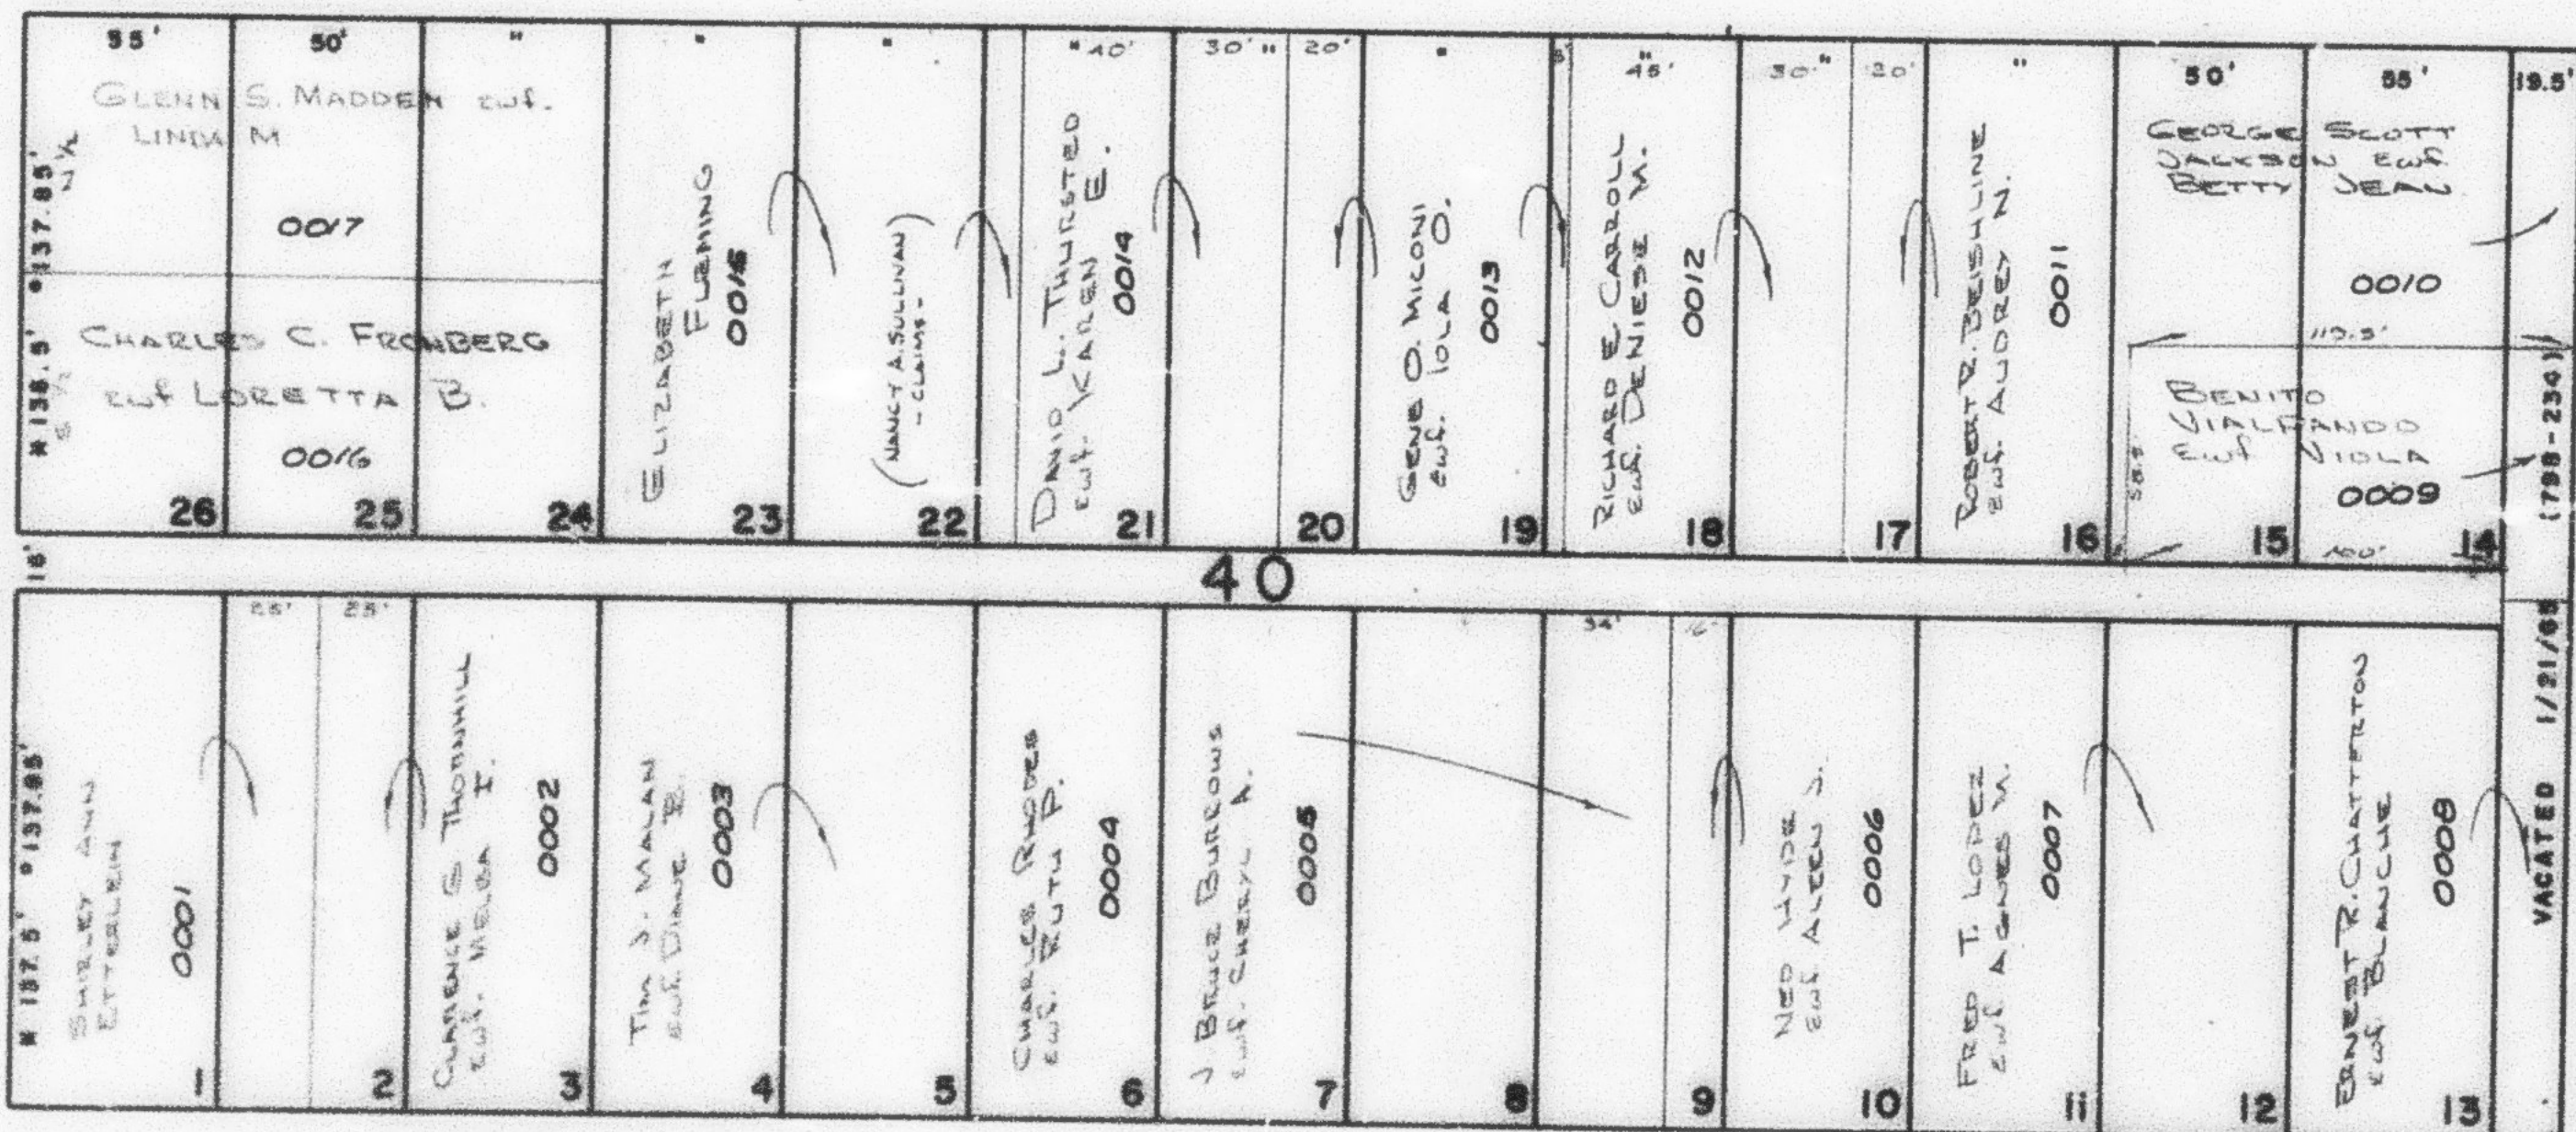

22ND.

STREET

S. 89°02' E.

BUCHANAN

N. 0°58' E.

SEE PAGE 112

13

NOTE: * ORIG. DEED PLAT OGDEN CITY ENG. DEPT. PLATS

SEE PAGE 107

W.F.J. 6-71