

PART OF THE SE.1/4, OF THE NE.1/4, OF SEC. 27, T.6N., R.1W., S.L.B. & M.

# NOB HILL ADDITION

BLOCKS 40 & 41


IN OGDEN CITY

TAXING UNIT: 25

SEE PAGE 110

SCALE 1" = 50'

S 89°02' E 141.50'

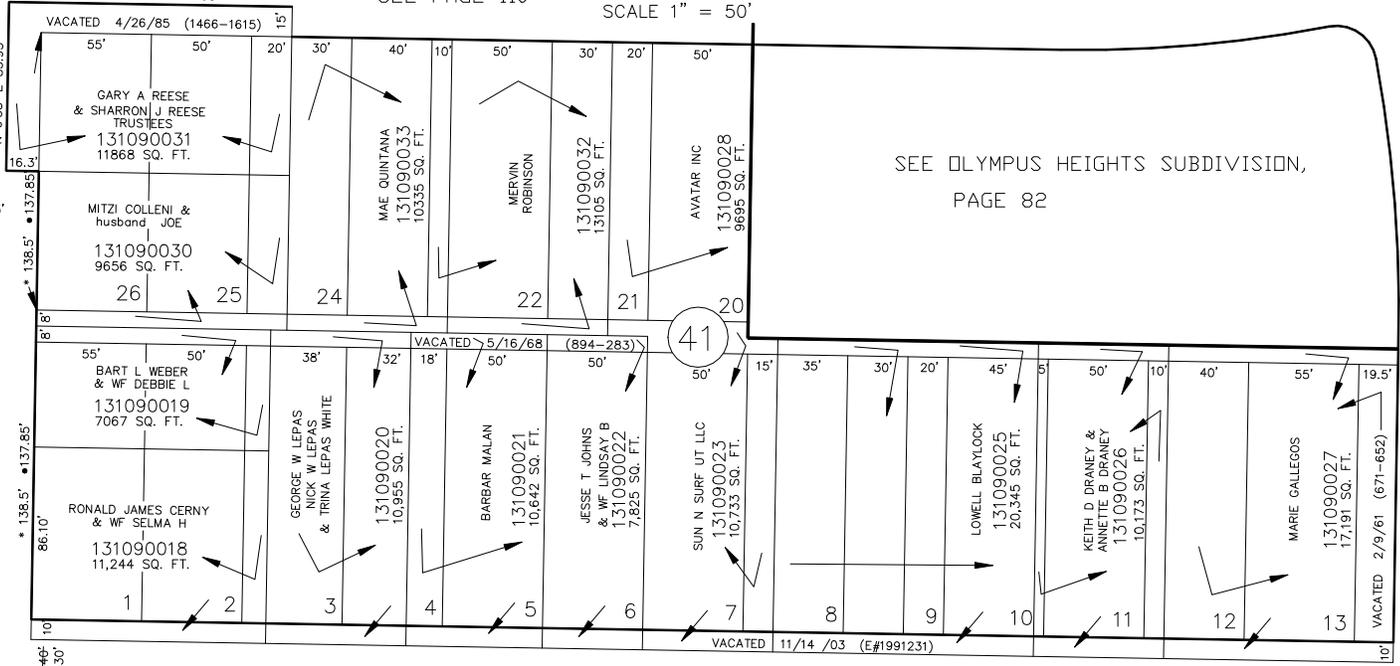

SEE OLYMPUS HEIGHTS SUBDIVISION,  
PAGE 82

SEE PAGE 105


SEE PAGE 112

S 89°02' E

## OAK STREET

PIERCE AVENUE

BUCHANAN AVENUE

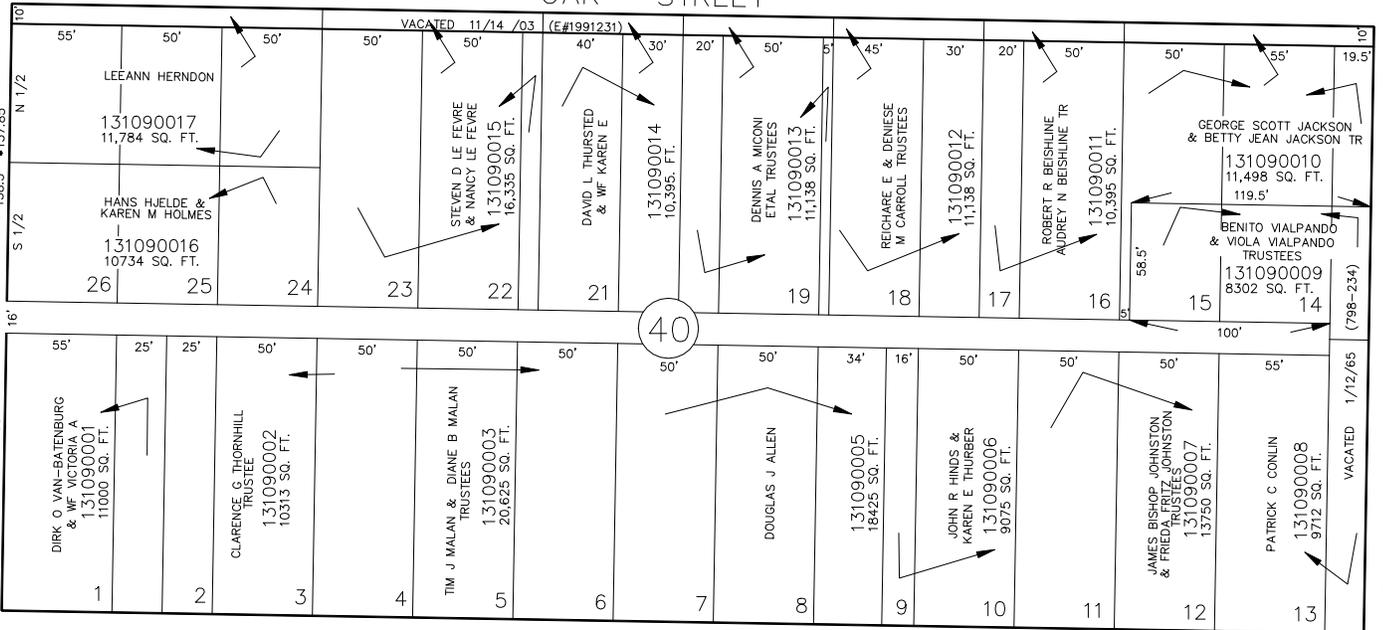

FOR COMPLETE ENG DATA SEE  
ORIGINAL DEDICATION PLAT IN  
BOOK 1, PAGE 6 OF RECORDS.

## 22ND STREET

S 89°02' E

SEE PAGE 107