

PART OF THE SE.1/4, OF THE NE.1/4, OF SEC. 27, T.6N., R.1W., S.L.B. & M.

NOB HILL ADDITION

BLOCKS 40 & 41


IN OGDEN CITY

TAXING UNIT: 25

SEE PAGE 110

SCALE 1" = 50'

S 89°02' E 141.50'

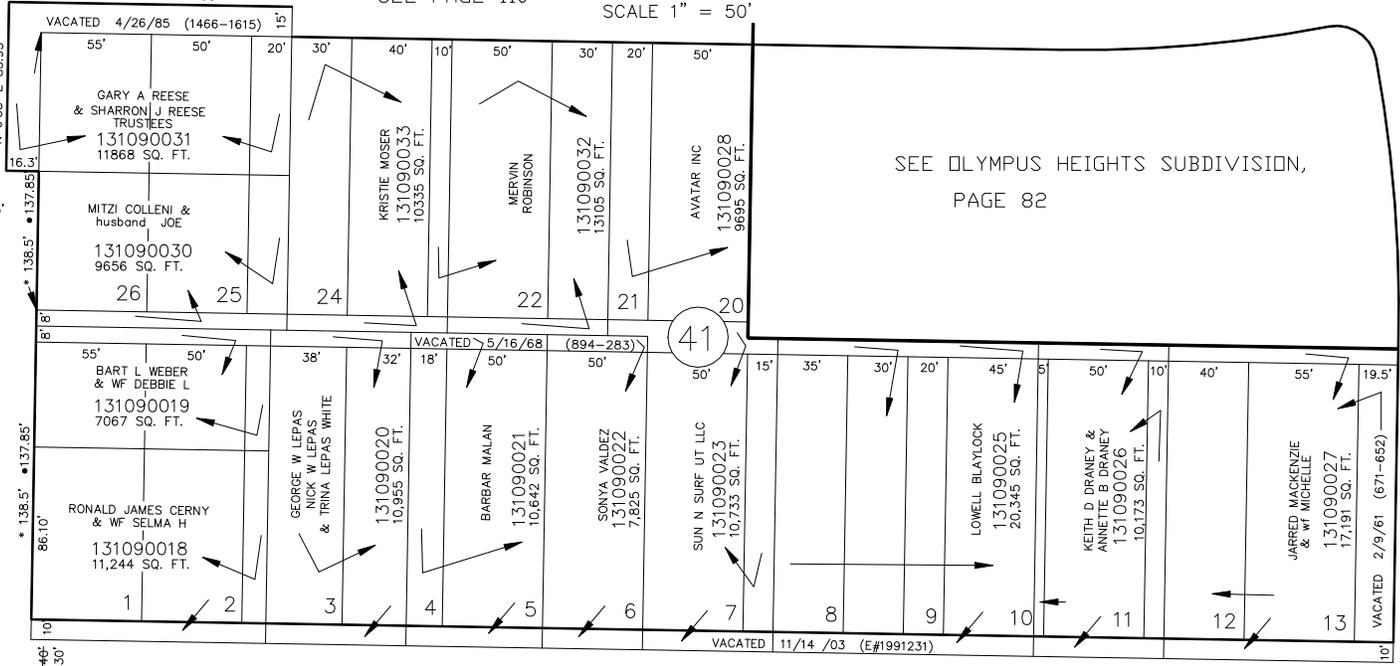

SEE OLYMPUS HEIGHTS SUBDIVISION, PAGE 82


41

S 89°02' E

OAK STREET

PIERCE AVENUE

BUCHANAN AVENUE

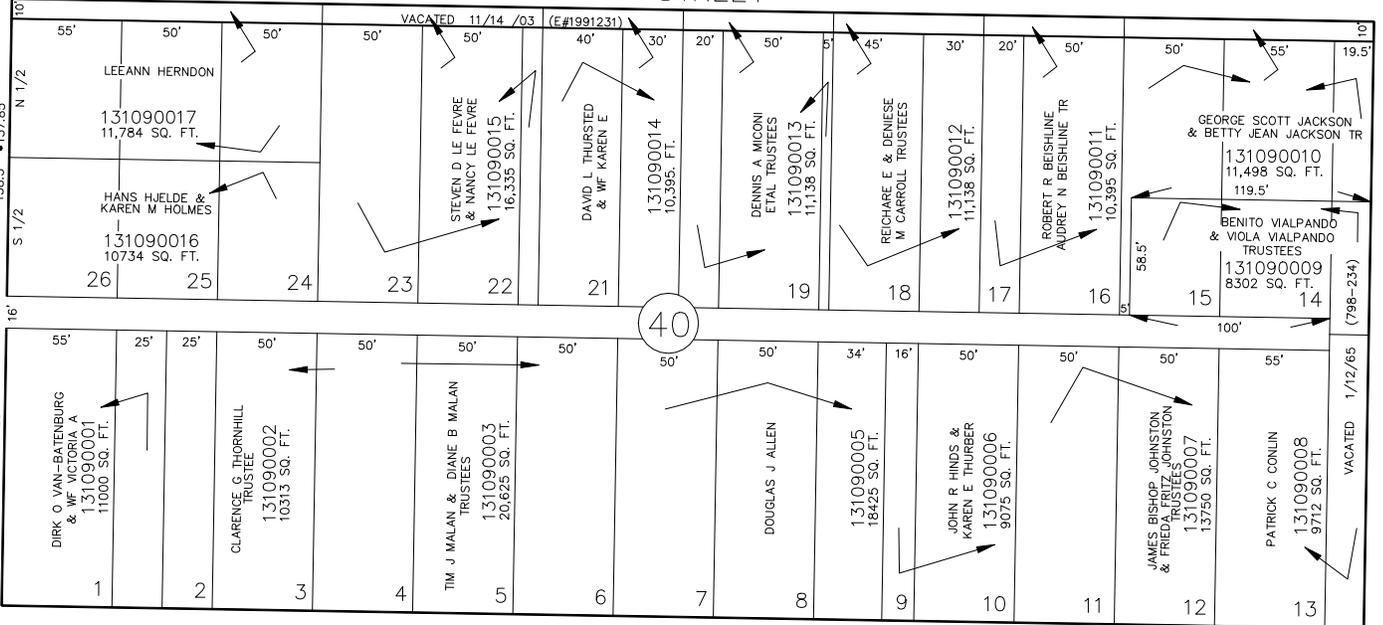

40

S 89°02' E

22ND STREET

OGDEN CITY ENG. DEPT. PLATS  
ORIG. DED. PLAT

FOR COMPLETE ENG DATA SEE ORIGINAL DEDICATION PLAT IN BOOK 1, PAGE 6 OF RECORDS.

SEE PAGE 107

SEE PAGE 105

SEE PAGE 112